

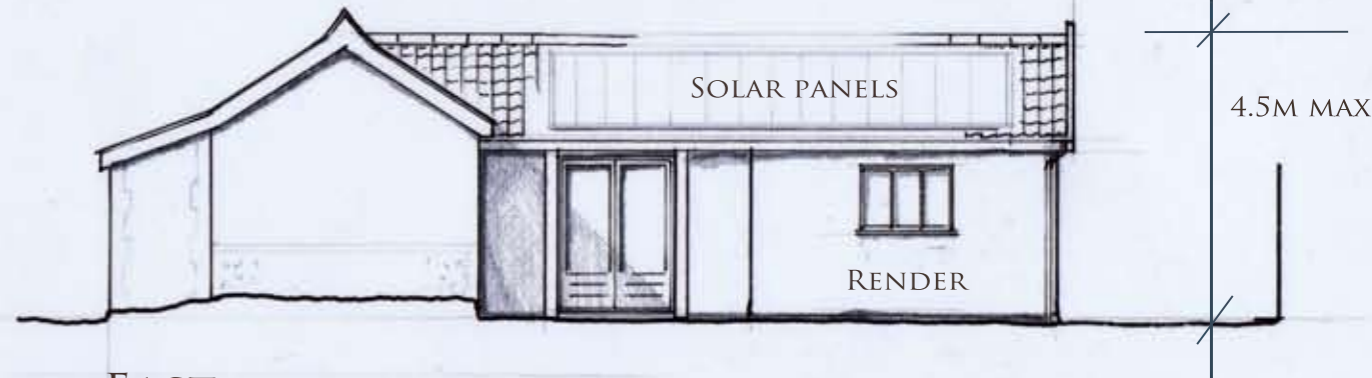



NORTH

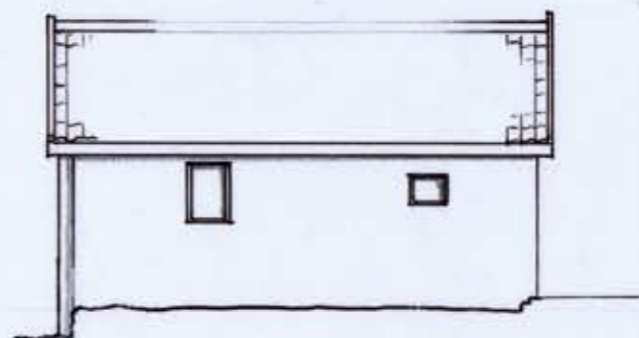

EAST

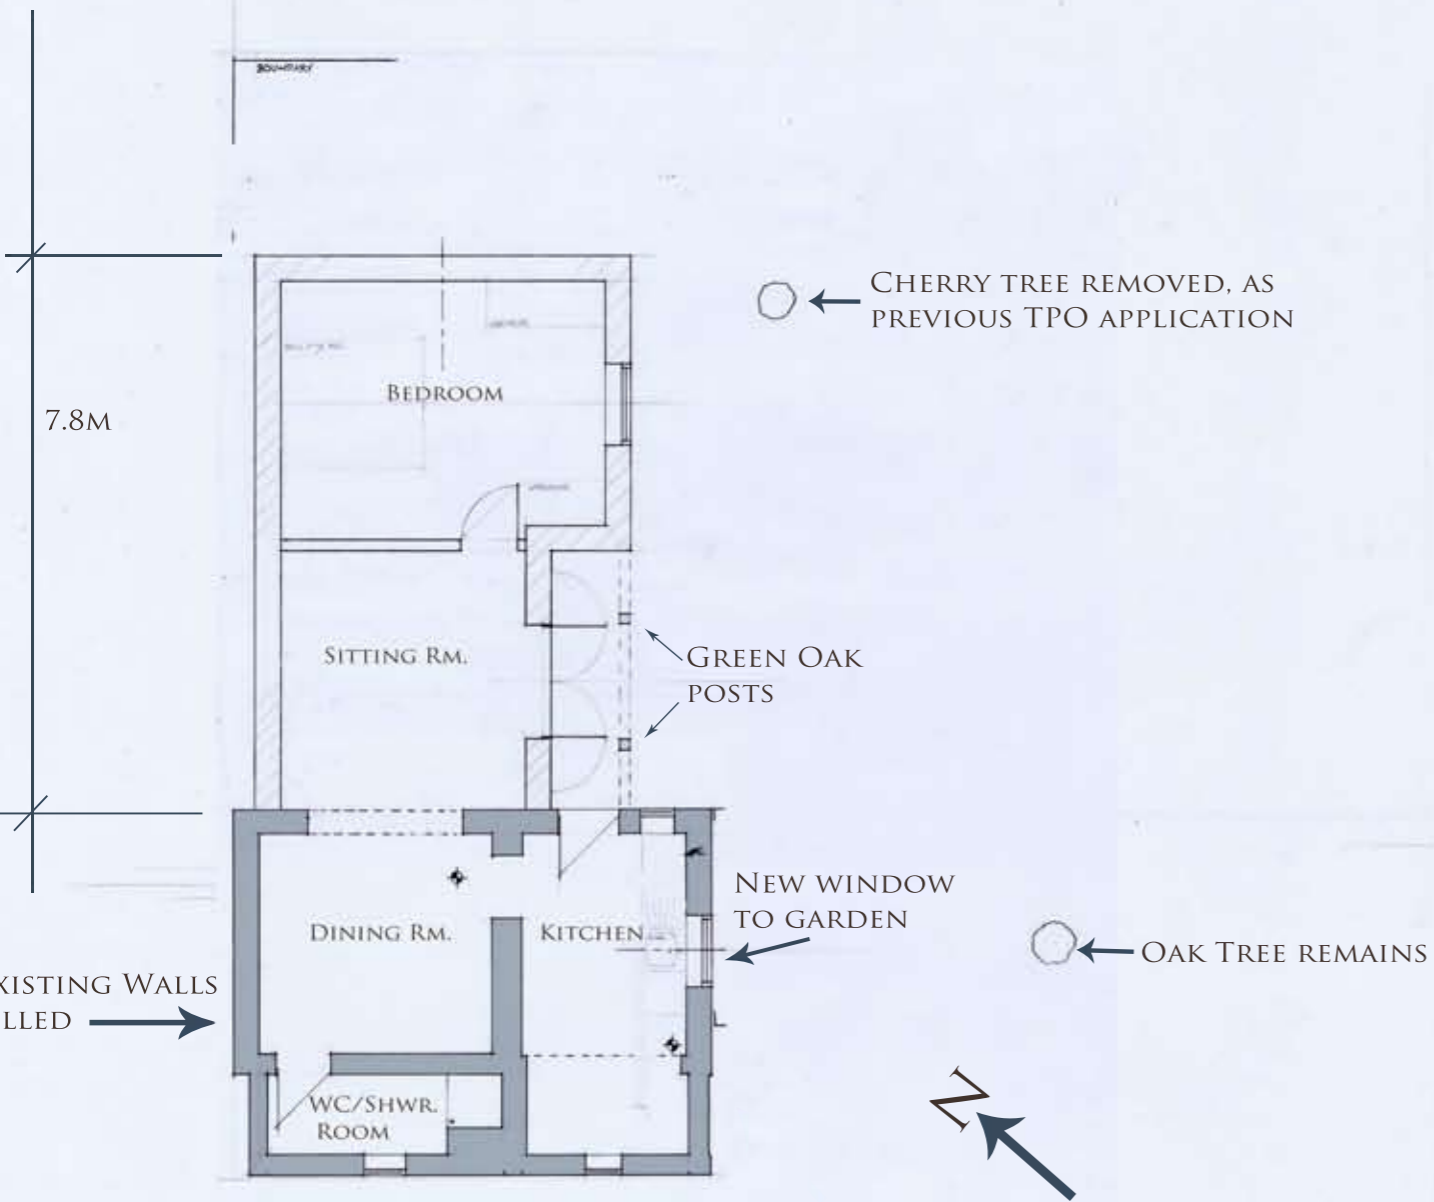

SOUTH

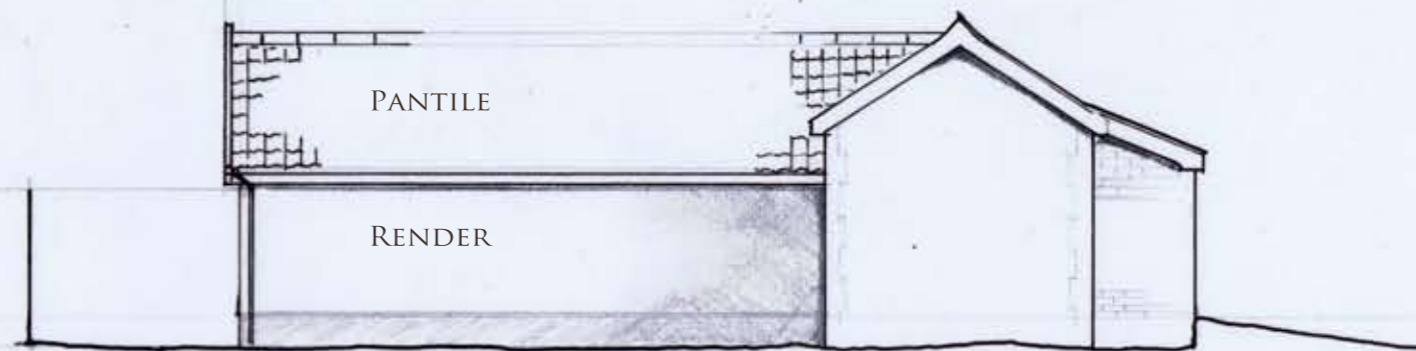


WEST

PROPOSED PLANS AND ELEVATIONS
SCALE 1:100

DRAWING 4B

SOUTHGATE FARMHOUSE

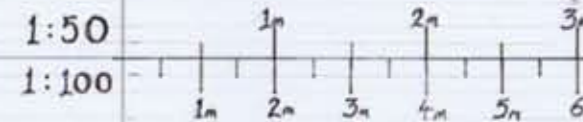

MR. T. BUTLER DRAUGHTSMAN
NO. 5 COMMON ROAD · BRESSINGHAM ·
DISS NORFOLK · IP22 2AX
07935 877 095
Email: TOM.BUTLER.DESIGNS@GMAIL.COM