




**Location Plan**  
1 : 1250

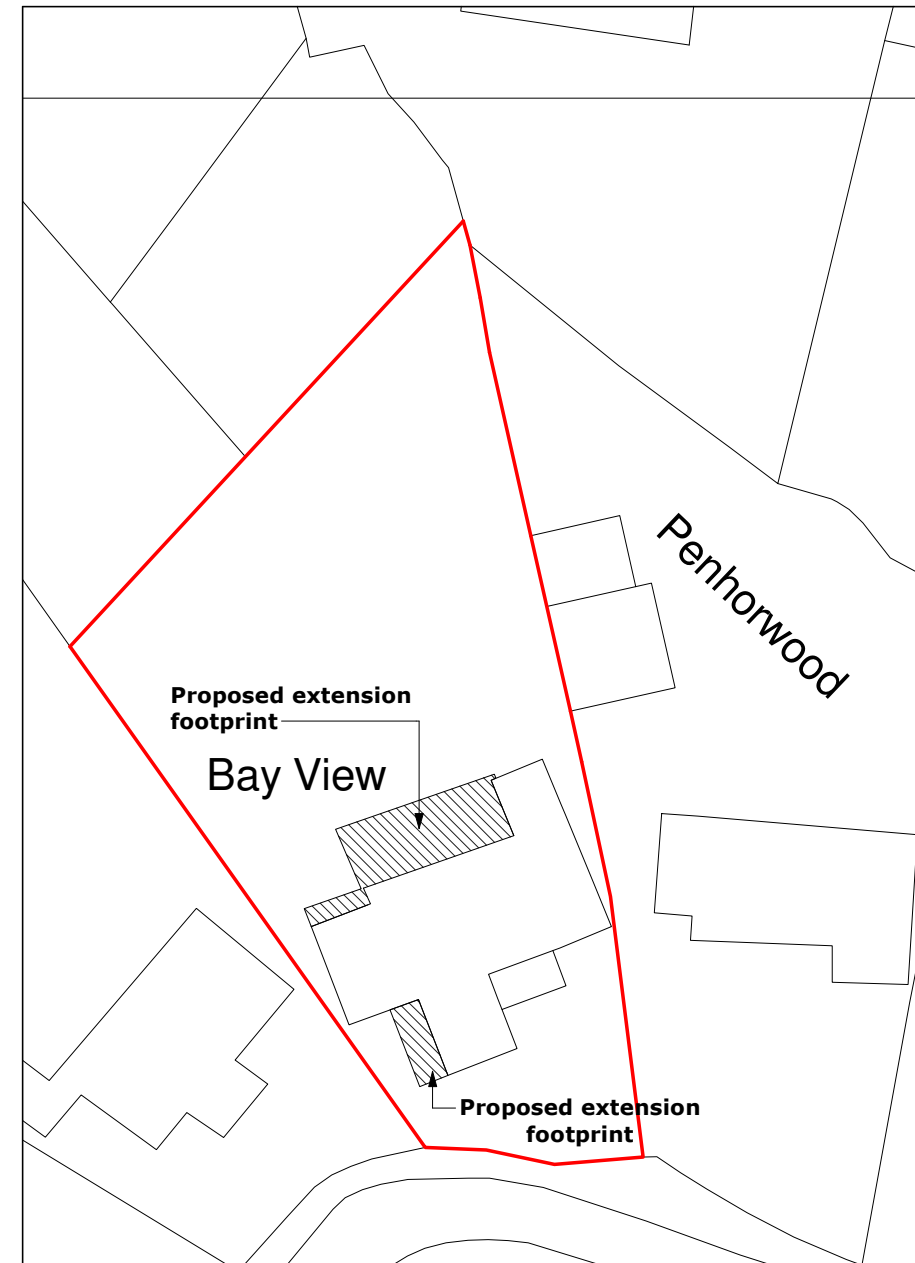


**Block Plan**  
1 : 500

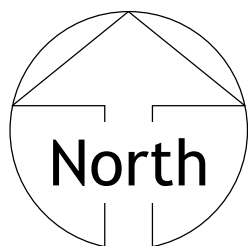

Crown Copyright and database right 2023 \_ Serial Number 264810 \_ Ordnance Survey Licence 100048957 \_ Reproduction in whole or in part is prohibited without the prior permission of Ordnance Survey

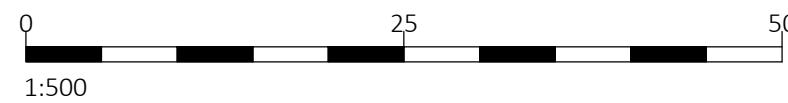

		Page Size: A3
		Scale: As indicated
		Date: 21 March 2024
		Project Status: Planning
Project Ref: 1283	Project Description: Extension	
Client Name: Mrs Hogg		
Project Address: Bay View, Highcliffe Close, Seaton, EX12 2QA		
Sheet No: 001	R 11	
Sheet Title: Location and Site (Block) Plan		
<a href="mailto:ads@pws-plans.com">ads@pws-plans.com</a> 07933 383367    9 Wessiters EX12 2PW		