


# Location Plan

Site Address: Easting: 172769 Northing: 38988

Date Produced: 16-Feb-2024

Scale: 1:2500 @A4

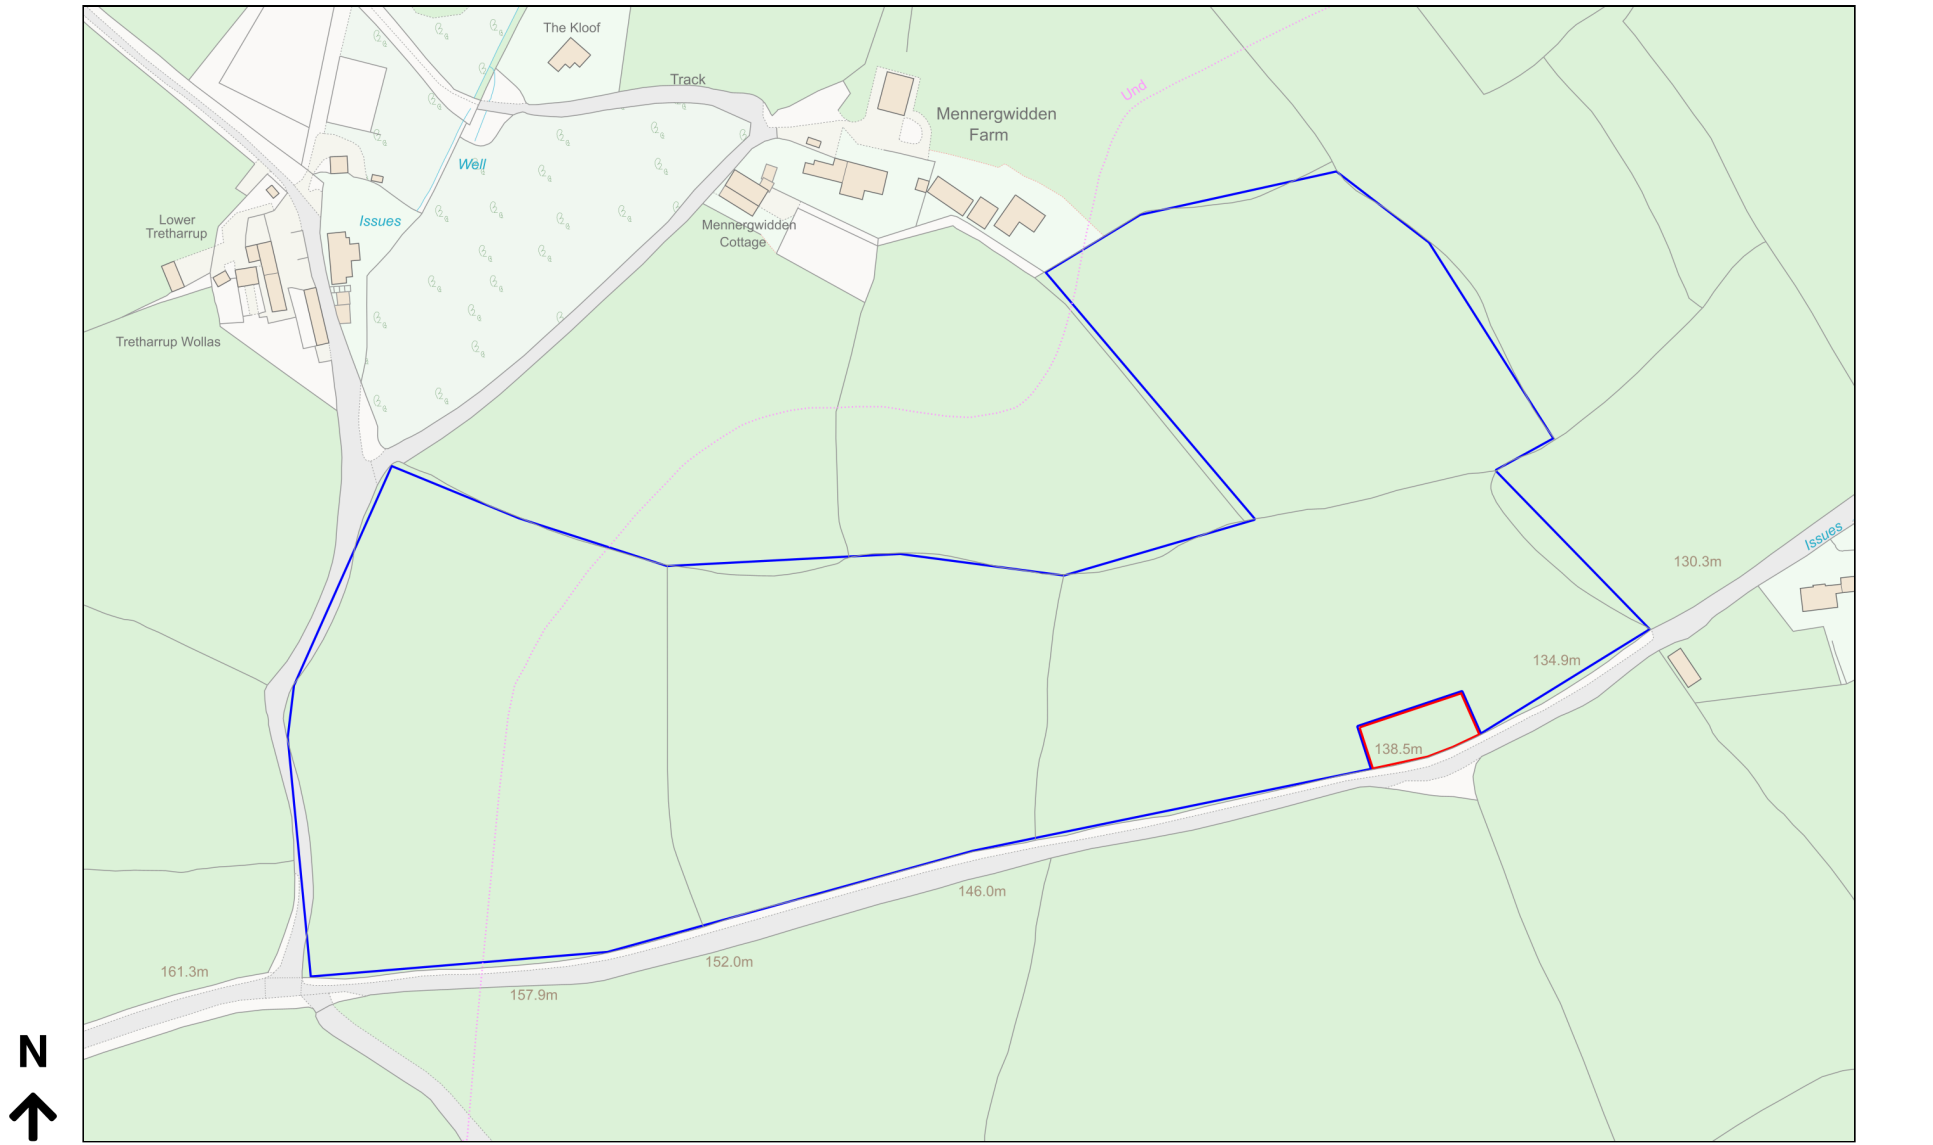

Planning Portal Reference: PP-12411043v3