

SW 172769 38988


TR16 6BW



• TRESHARUP

• MENIER SWIDDEN  
FARM

1:500  
approx

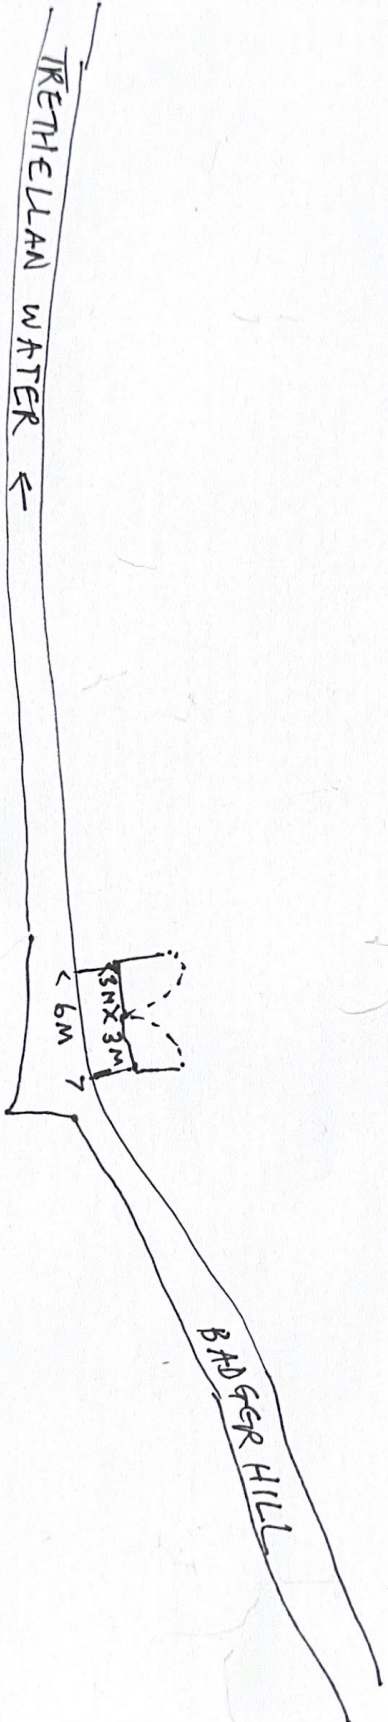

- CREATION OF NEW AGRICULTURAL ACCESS GATEWAY
- MR & MRS PRYOR.