


26 FEB 2024

BLOCK PLAN OF GATEWAY AT 1:100 SCALE.

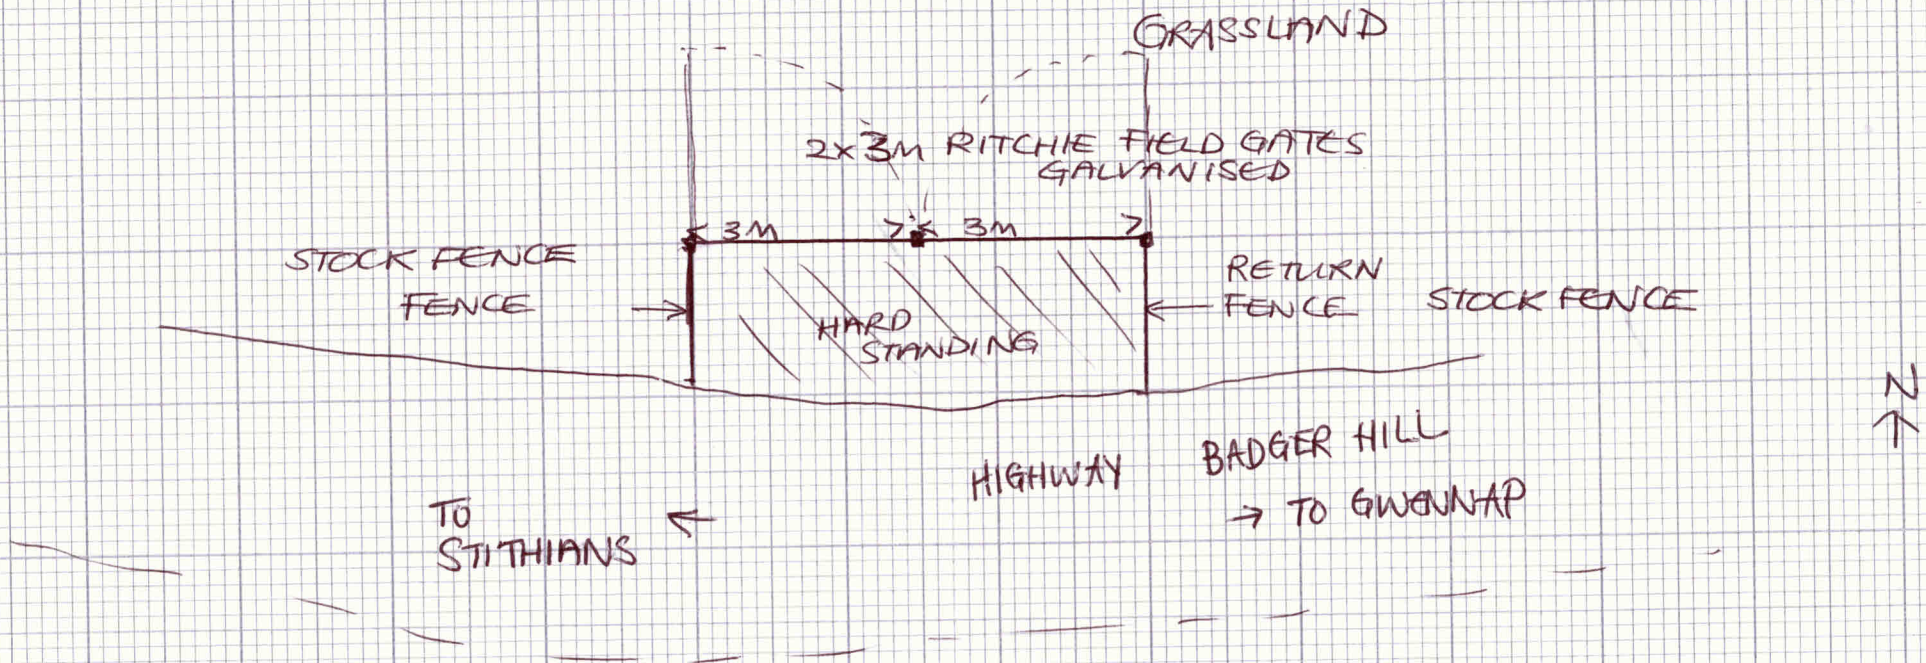

NB HARD STANDING COMPACTED
803 - NO SURFACE LOOSE
GRAVEL.

SW 172769 389880

TR16 GBW

PA23/06961

