


SURVEY DRAWING

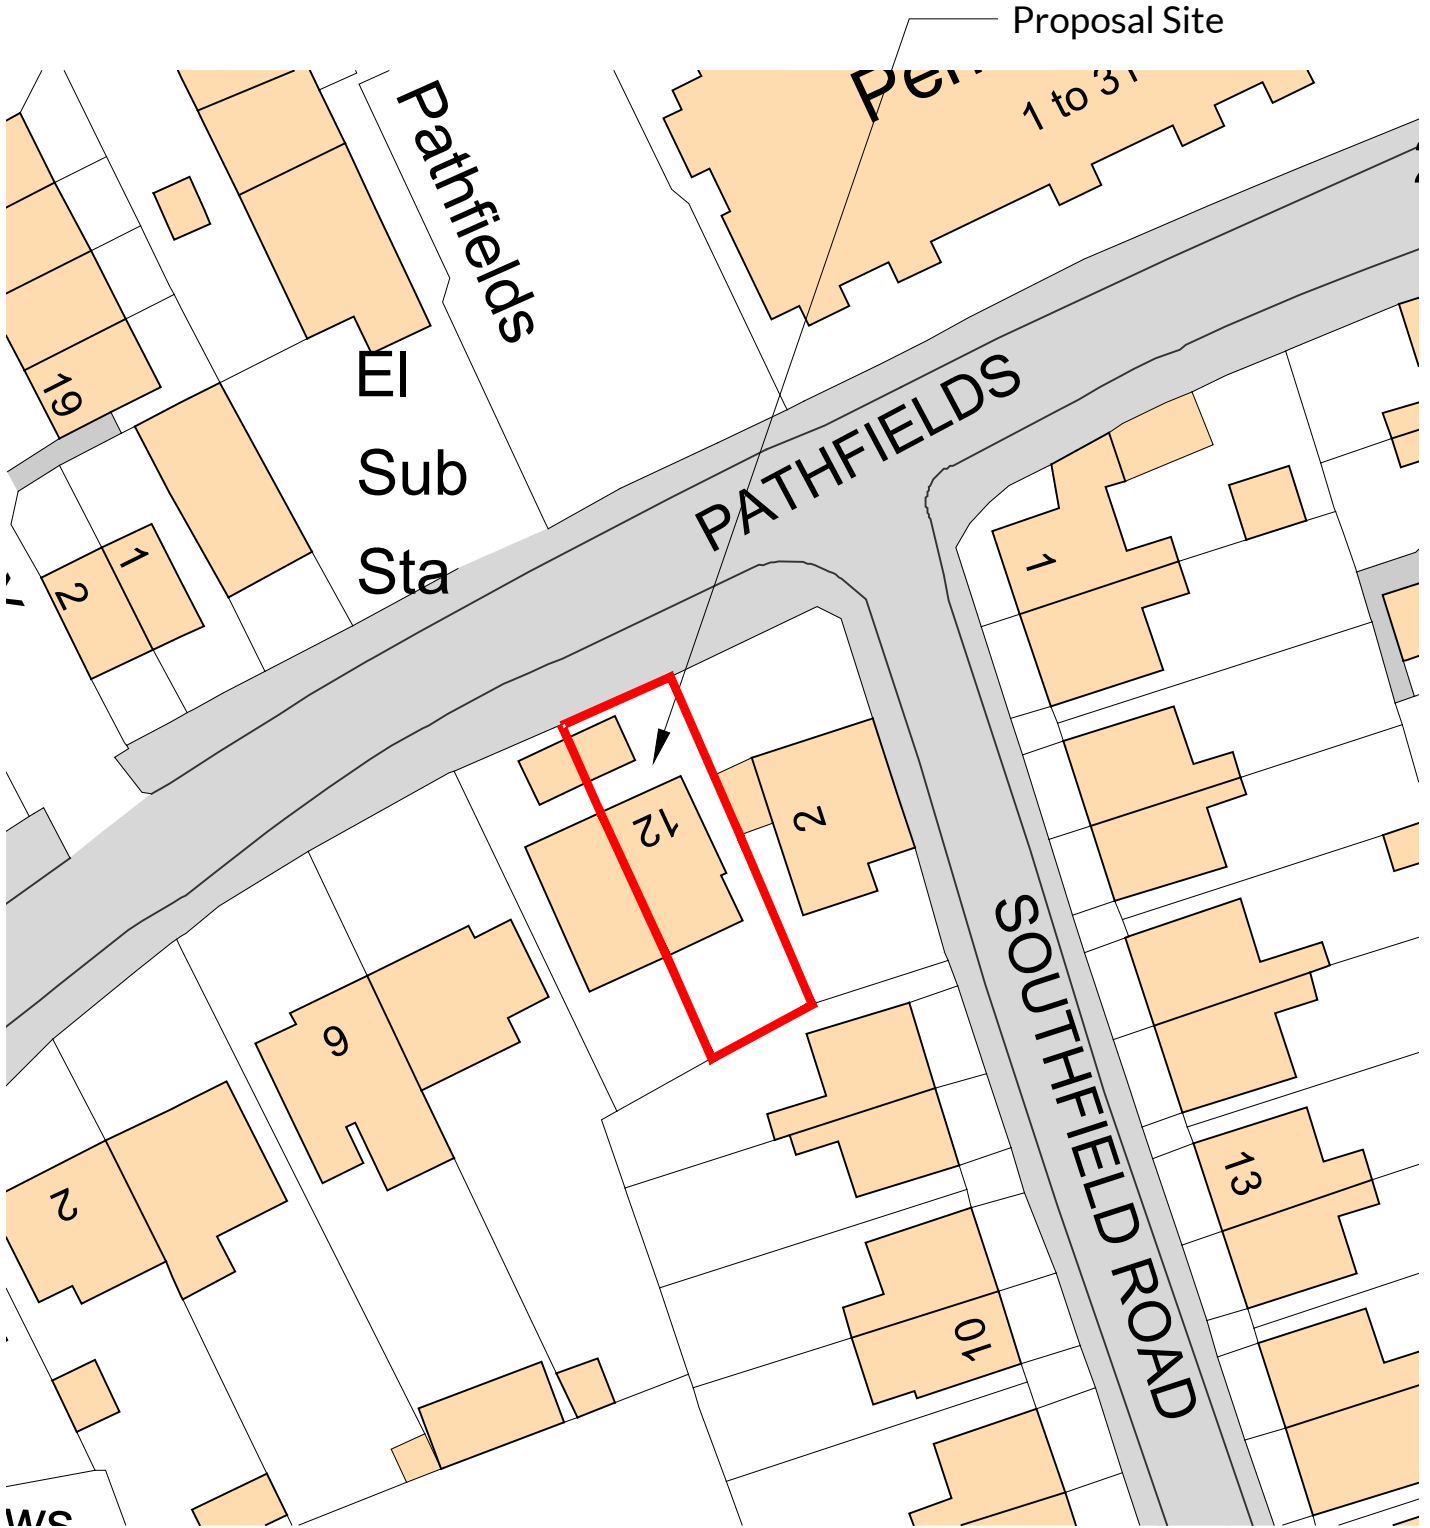

Block Plan 1:500



The Bazeley Partnership Chartered Architects Efford Farm Business Park Vicarage Road, Bude, Cornwall, EX23 8LT T: 01288 355557 F: 01288 355826 E: bude@bazeley-architects.co.uk W: www.bazeley-architects.com	CLIENT Paul and Michelle Tillsley	PROJECT Extensions and Alterations to No.12 Pathfields Bude	DRAWING Block Plan	DRAWING No. 23020 PL103
	Scale 1:500	Date February 2024	Sheet A4	

THE DESIGNS AND LAYOUT IN THE DRAWING ARE COPYRIGHT OF TBP AND MAY NOT BE USED AMENDED COPIED OR REPRODUCED IN PART OR FULL FOR ANY PURPOSE FROM ANY SOURCE WITHOUT THE EXPRESS WRITTEN APPROVAL OF TBP. THE DRAWING IS TO BE USED SOLELY FOR THE INTENDED PURPOSE. THE ARCHITECT ACCEPTS NO LIABILITY & RESPONSIBILITY FOR ANY ERRORS OR OMISSIONS ARISING THROUGH MISUSE OF THE DRAWINGS. THE DRAWINGS ARE NOT TO BE USED FOR ANY THIRD PARTY AGREEMENTS / CONTRACTS WITHOUT EXPRESS CONSENT OF THE ARCHITECT. CONTRACTORS MUST CHECK ALL DIMENSIONS ON SITE. ONLY FIGURED DIMENSIONS ARE TO BE WORKED FROM. TAKE SITE DIMENSIONS FOR ALL FABRICATION WORK REFER ALL DISCREPANCIES AND REQUIREMENTS FOR ADDITIONAL INFORMATION TO THE ARCHITECT FOR CLARIFICATION OR INSTRUCTION BEFORE PUTTING WORK IN HAND.