





WATERSHEDD

GENERAL NOTES:
 Check drawing on receipt and immediately report any discrepancies to the Architect. Verify all dimensions and levels on site prior to construction.
 The contents of this drawing are Watershed Developments LTD copyright and shall not be re-used without their written permission.

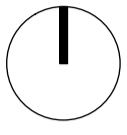

PLANNING

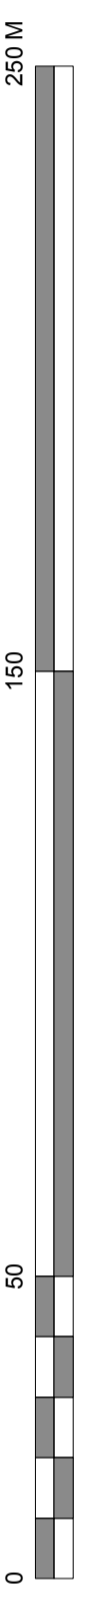

P1	01/12/2020	Planning 1
Revisions		

Drawing
Existing Location Plan

Project	Scale
The Rook	1:1250 @ A1 1:2500 @ A3
Sheet Number	Revision
20030-000	P1



WWW.WATERSHEDD.COM

STUDIO@WATERSHEDD.COM

+44 (0) 207 659 0885