


THIS DRAWING IS COPYRIGHT AND MAY NOT BE REPRODUCED WITHOUT PERMISSION. ALL DIMENSIONS AND LEVELS ARE TO BE CHECKED ON SITE BY THE CONTRACTOR BEFORE COMMENCEMENT OF WORK AND ANY DISCREPANCIES REPORTED TO THE ARCHITECT. DRAWINGS ISSUED ELECTRONICALLY MAY LOSE SOME DETAIL.

RIBA 

AMENDMENTS

Garden

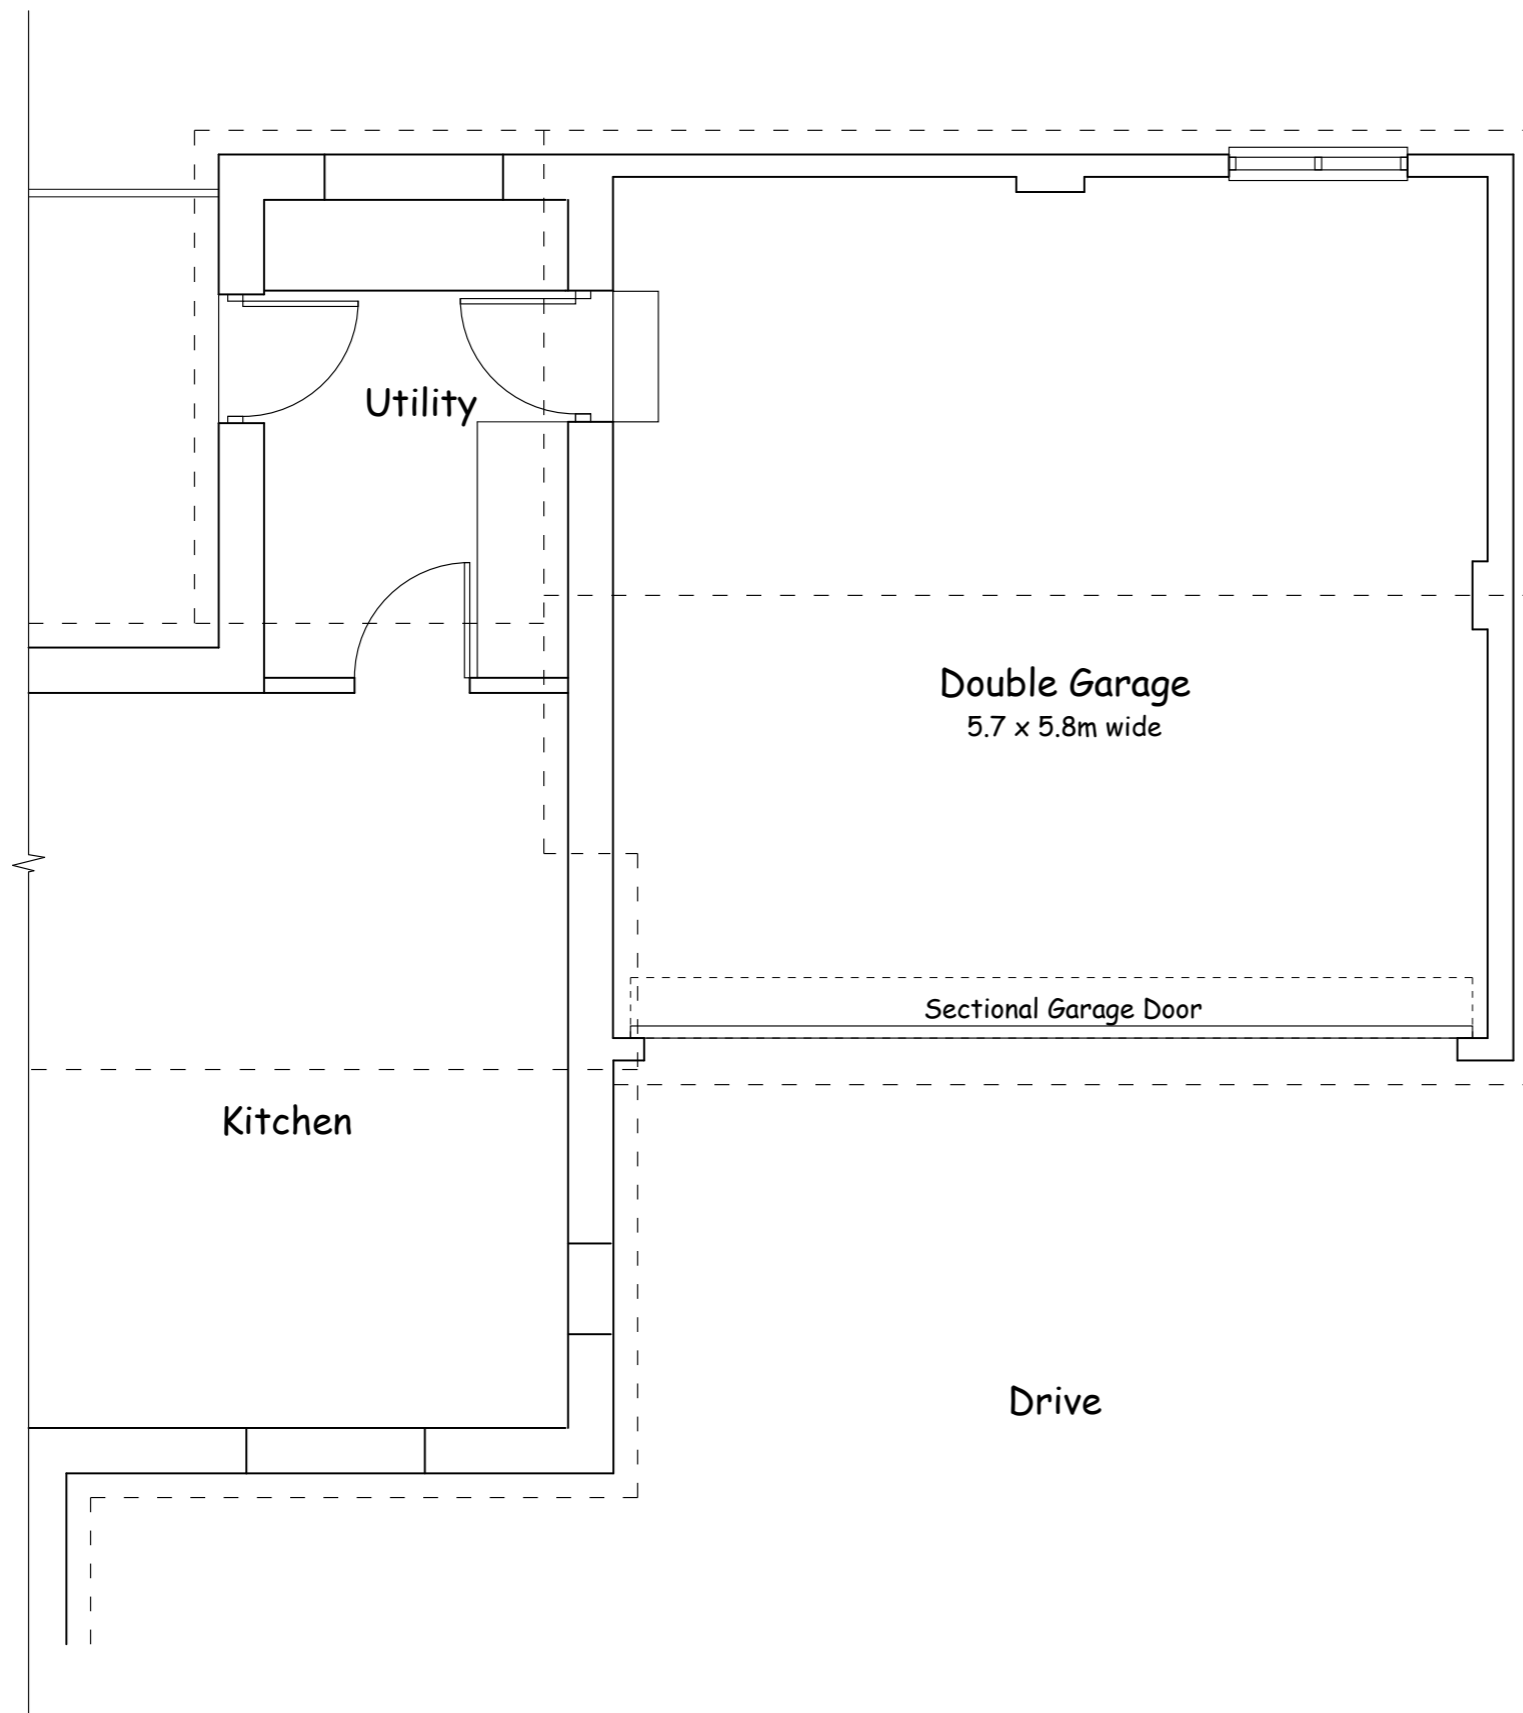



Double Garage
5.7 x 5.8m wide

Sectional Garage Door

Utility

Kitchen

Drive

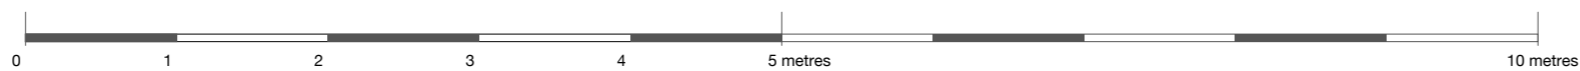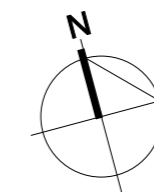

Andrew Williams
Chartered Architect

Silver Lodge, Penbeagle Way, St Ives, Cornwall TR26 2EY

JOB
14 Trencrom Lane
Carbis Bay

Mr N Saffin

TITLE
Proposed Floor Plan

DRNG. NO - REVISION
5197/03

SCALE
1:50 @ A3

DATE
March 2024