

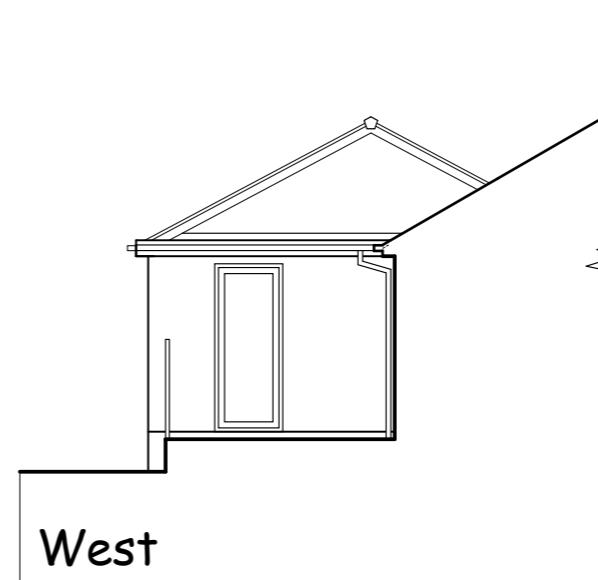
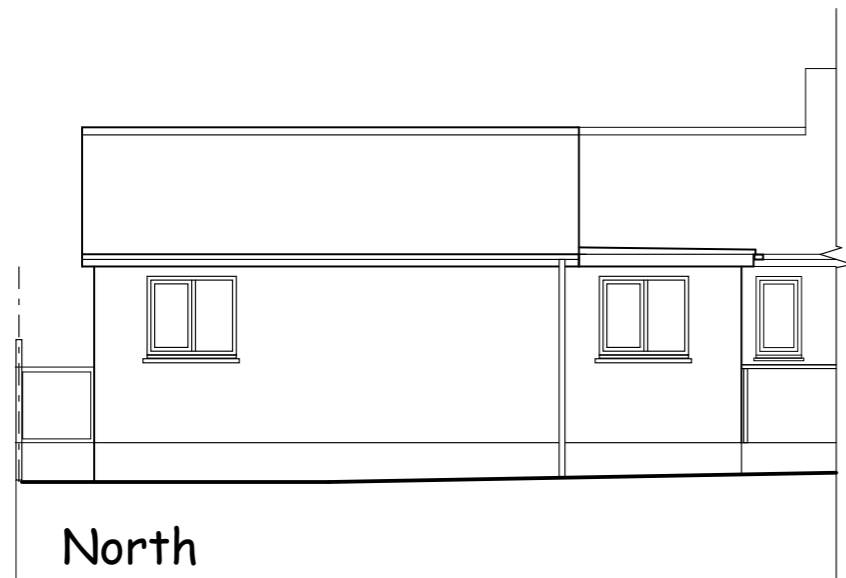


RIBA 

AMENDMENTS

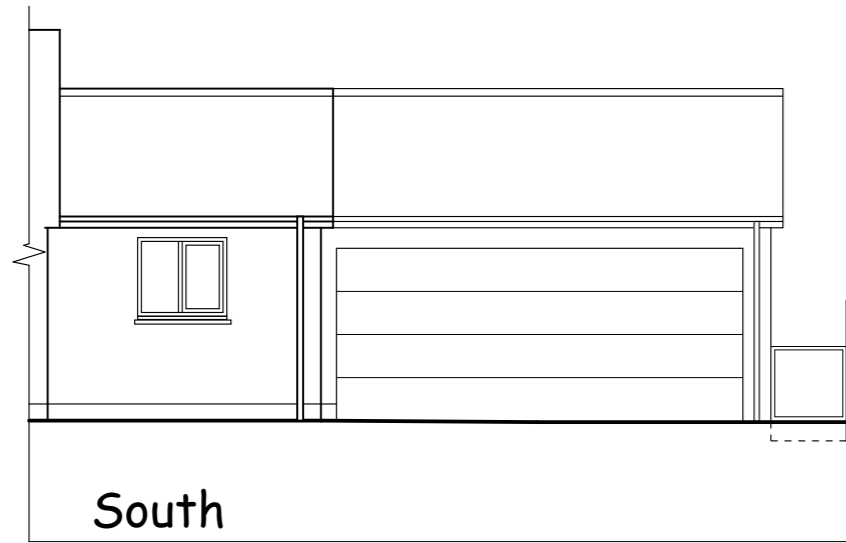

PROPOSED

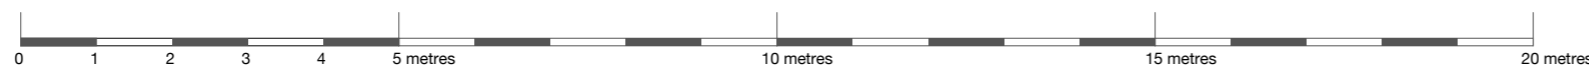

---

*Andrew Williams*  
Chartered Architect  
Silver Lodge, Penbeagle Way, St Ives, Cornwall TR26 2EY

---

JOB  
*14 Trencrom Lane*  
*Carbis Bay*

---

*Mr N Saffin*

---

TITLE  
*Proposed Elevations*

---

DRNG. NO - REVISION  
*5197/05*

---

SCALE  
*1:100 @ A3*

DATE  
*March 2024*