


PROPOSAL SUBJECT TO:
 SITE SURVEY;
 STATUTORY APPROVALS;
 DESIGN DEVELOPMENT.

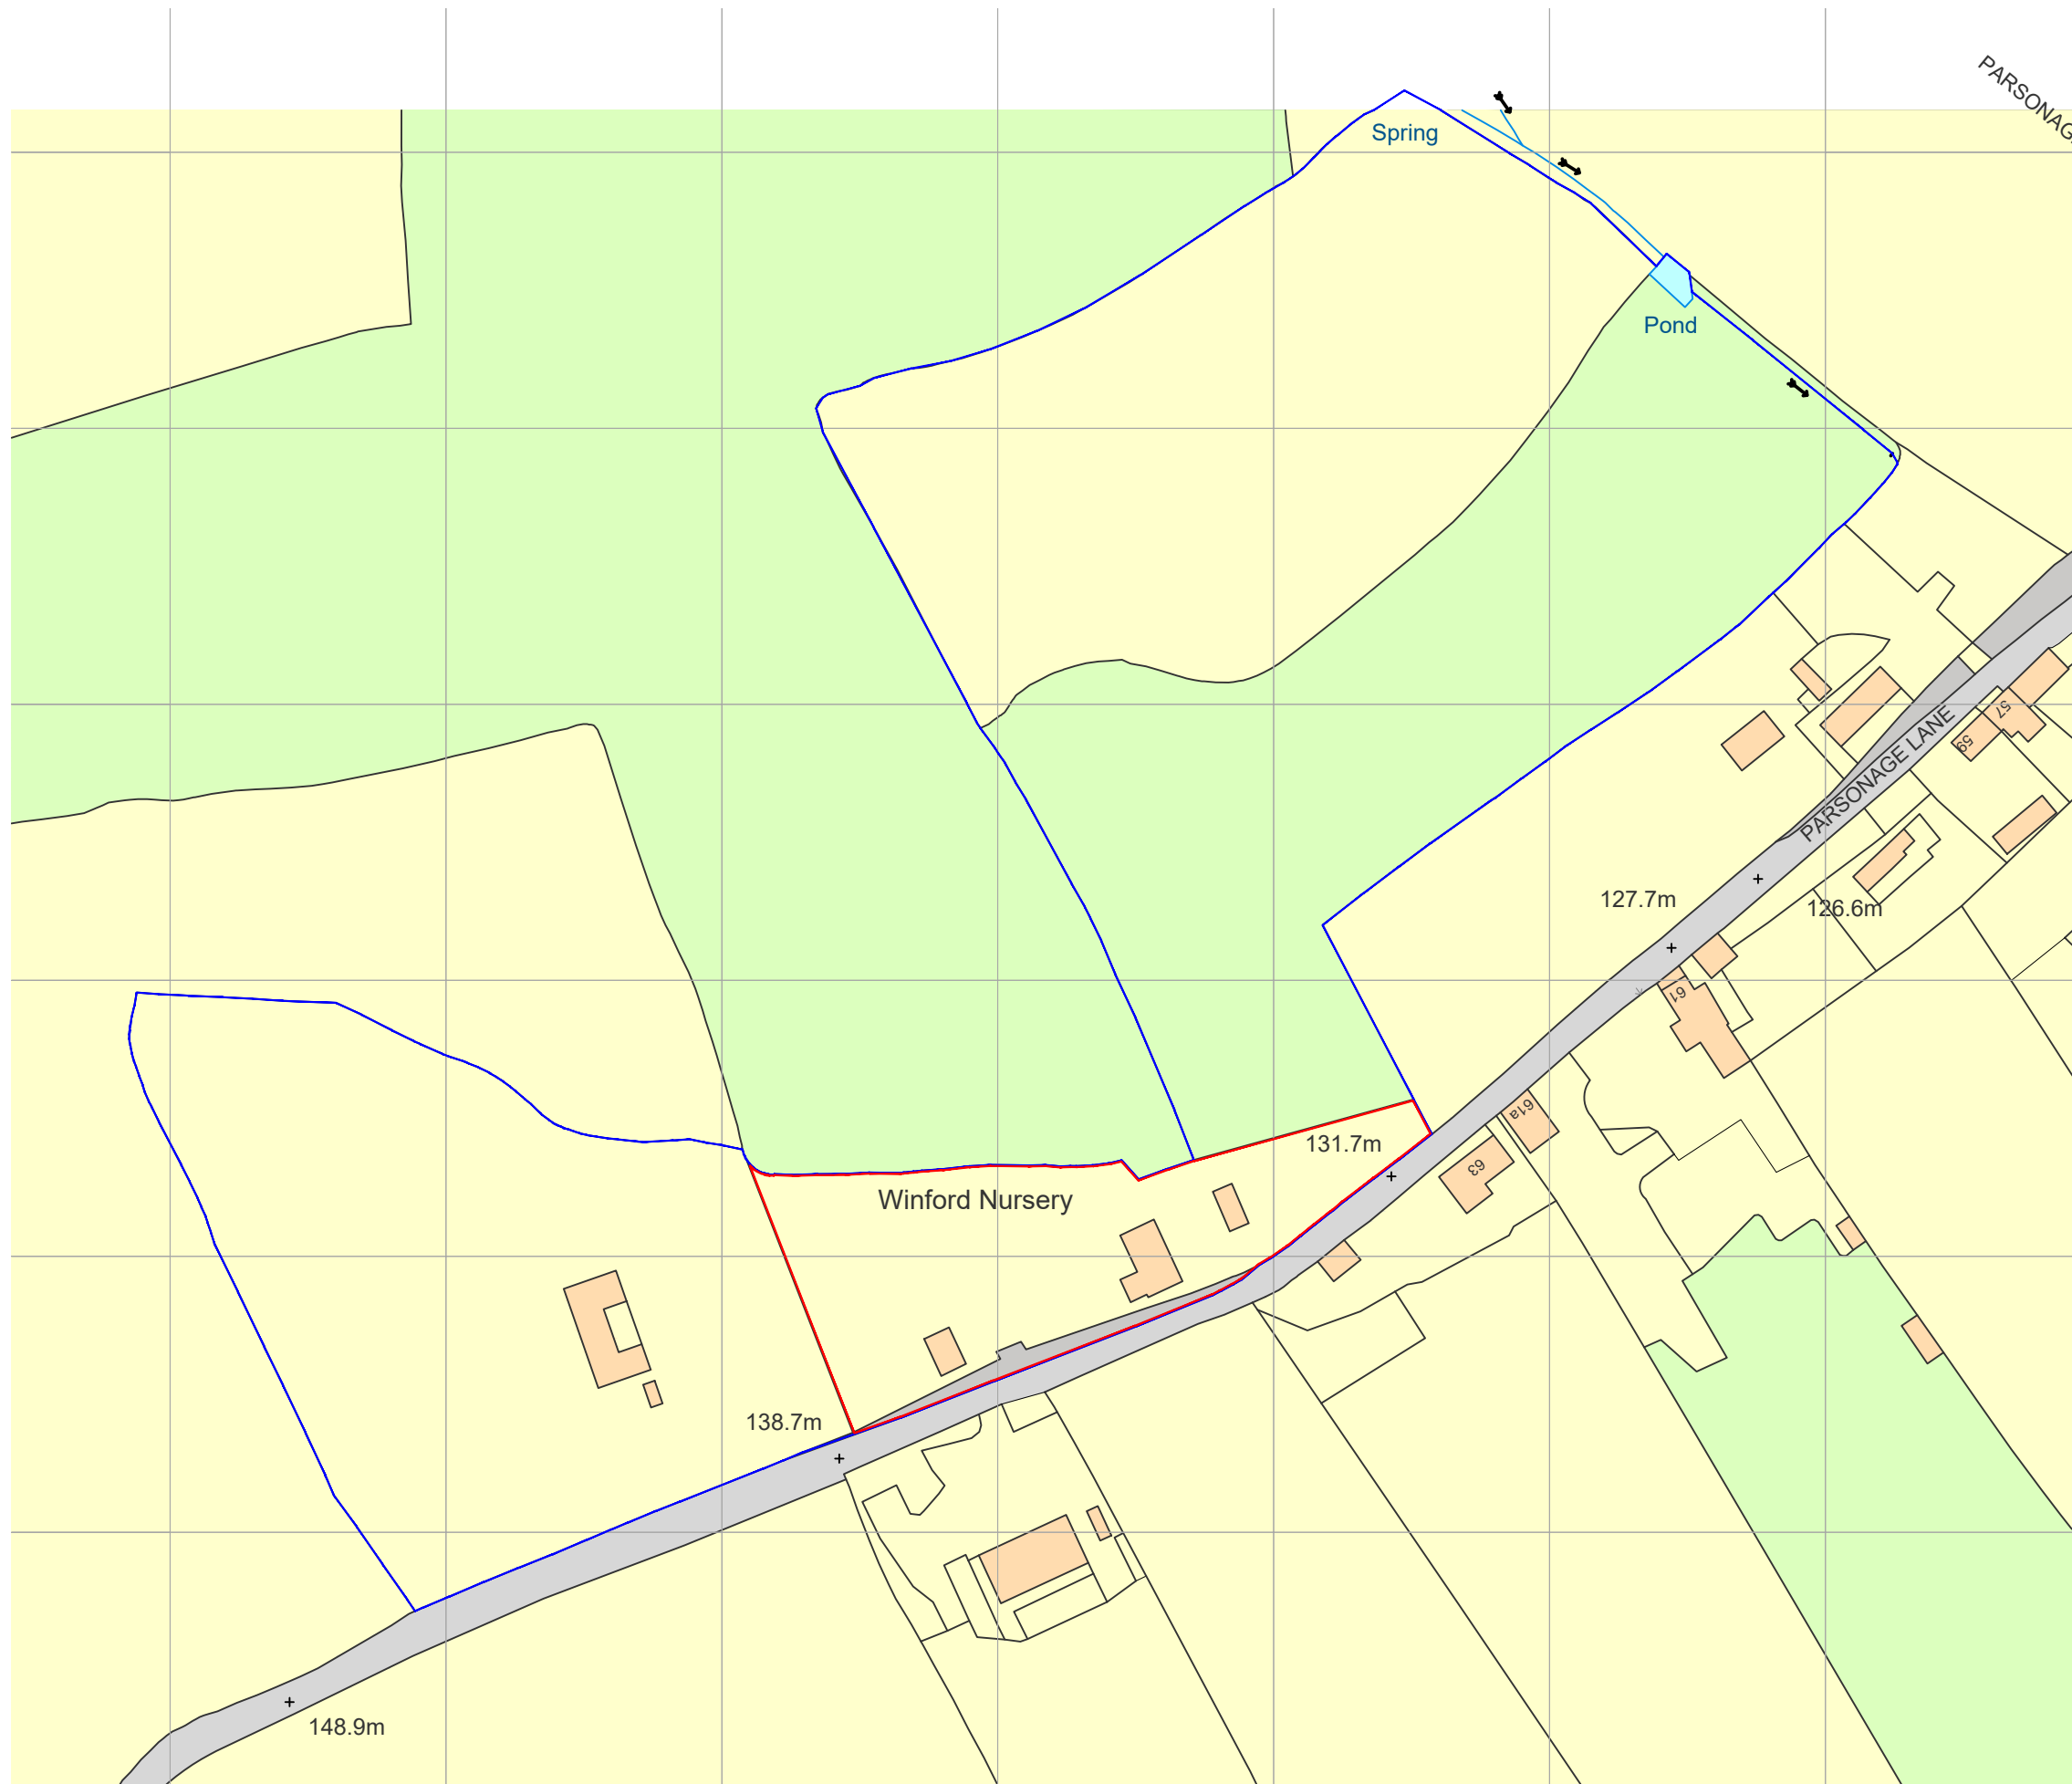

(c) Crown copyright, All rights reserved. 2023. License number 0100031673



PLANNING

07/11/23 Blue line boundary extended. AT - A
Date Description Drawn Checked Rev.

**ANGUS MEEK
 ARCHITECTS**

Project Title
 Croxlea, Parsonage Lane
 Winford, Bristol, BS40 8DH
 Drawing Title
 Location Plan

Date	Drawn	Checked	Cedar Yard, 290A Gloucester Road, Bristol, BS7 8PD
June 2023	OS		T 0117 942 82 86 E architecture@angusmeek.co.uk
Scale		Project No.	Drawing No.
0 10 20m		2793	L01
1:1250 @ A3			Rev.
			A

Not to be reproduced in part or whole, without consent. Any discrepancies to be reported to the architect. Contractors to verify all dimensions and sizes on site.