
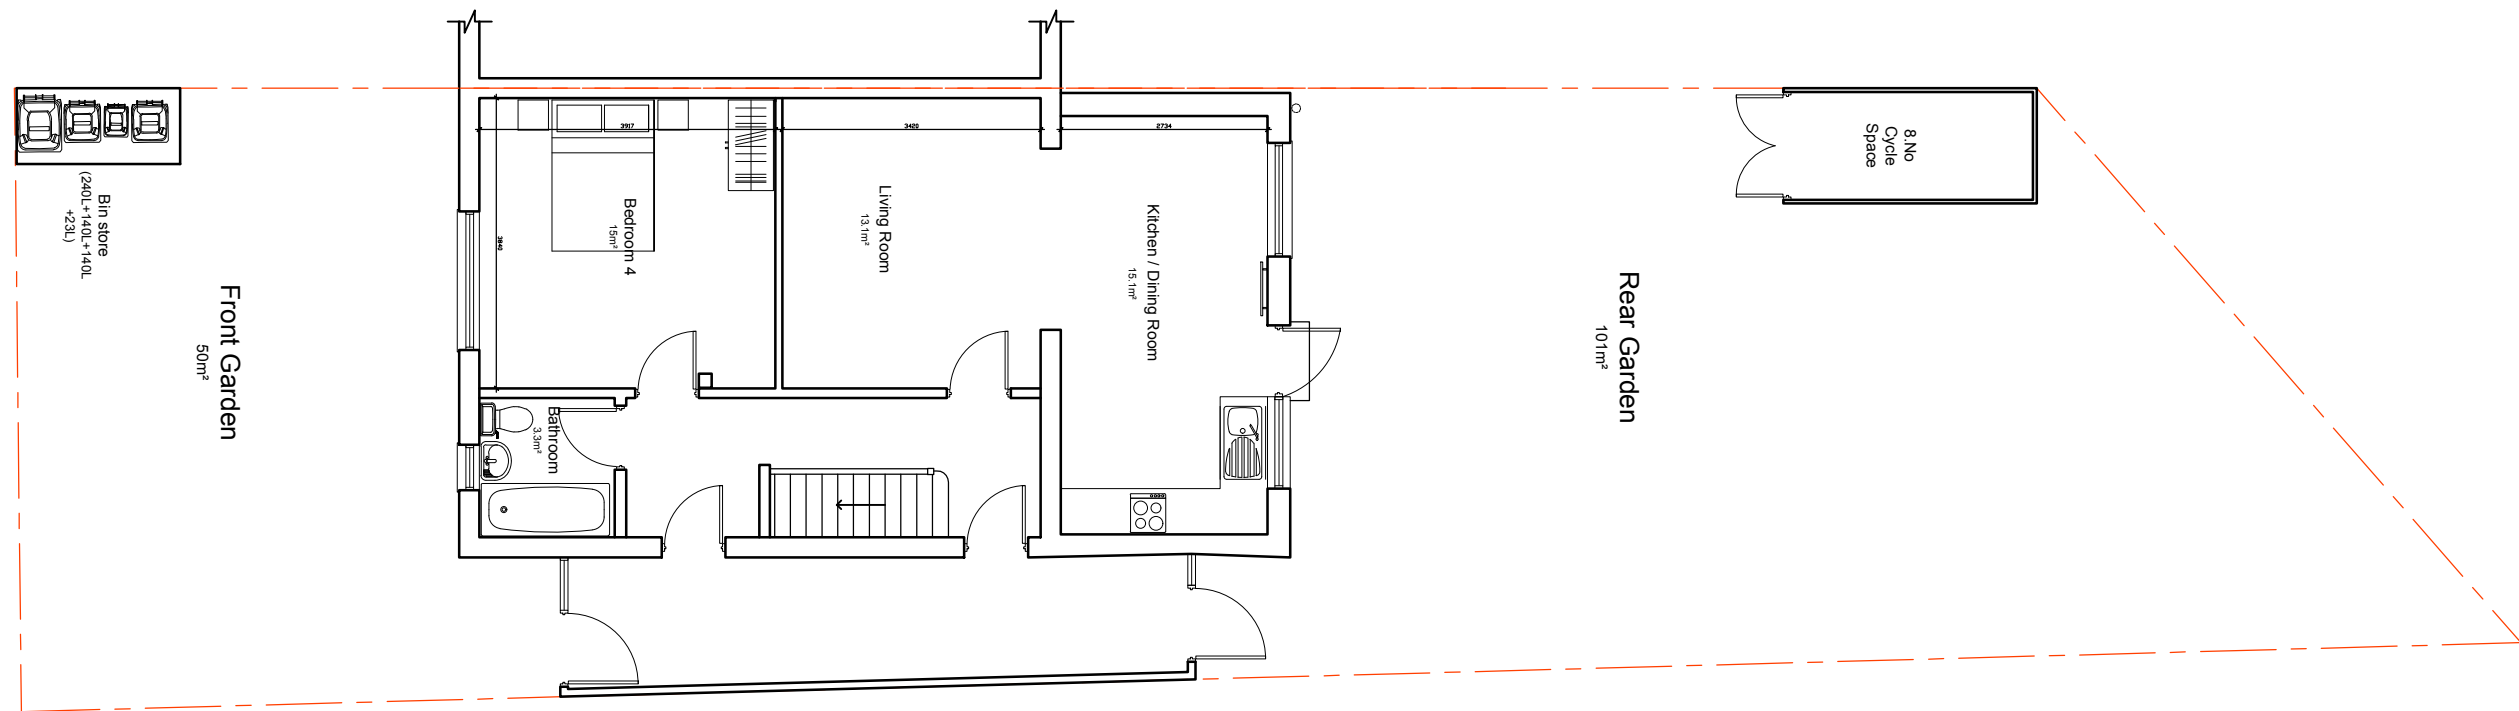


Notes

All dimensions to be checked by the Contractor before construction proceeds.

This drawing is the copyright of IntelliArch Limited and shall not be anyway used or reproduced without their prior written consent.

rev.	date.	dwn.
------	-------	------

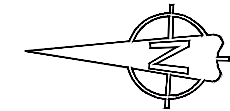

Proposed Block Plan

	Full site boundaries (234m²)
	Proposed new walls
	Existing walls
	Walls to be removed

FOR PLANNING

IntelliArch Ltd



Intelligent Architecture and Surveying
 52 Southbury Road, Enfield EN1 1YB
 T: 0204 537 37 11 M: 07956 296 076
 E: info@i-arch.co.uk W: www.i-arch.co.uk

project 35 Chalfont Road London N9 9LZ	
title Proposed Block Plan	
scale 1:100 @ A3	dwn AA
date 7th March 2024	chk MA
drg no. 1551-100	rev