
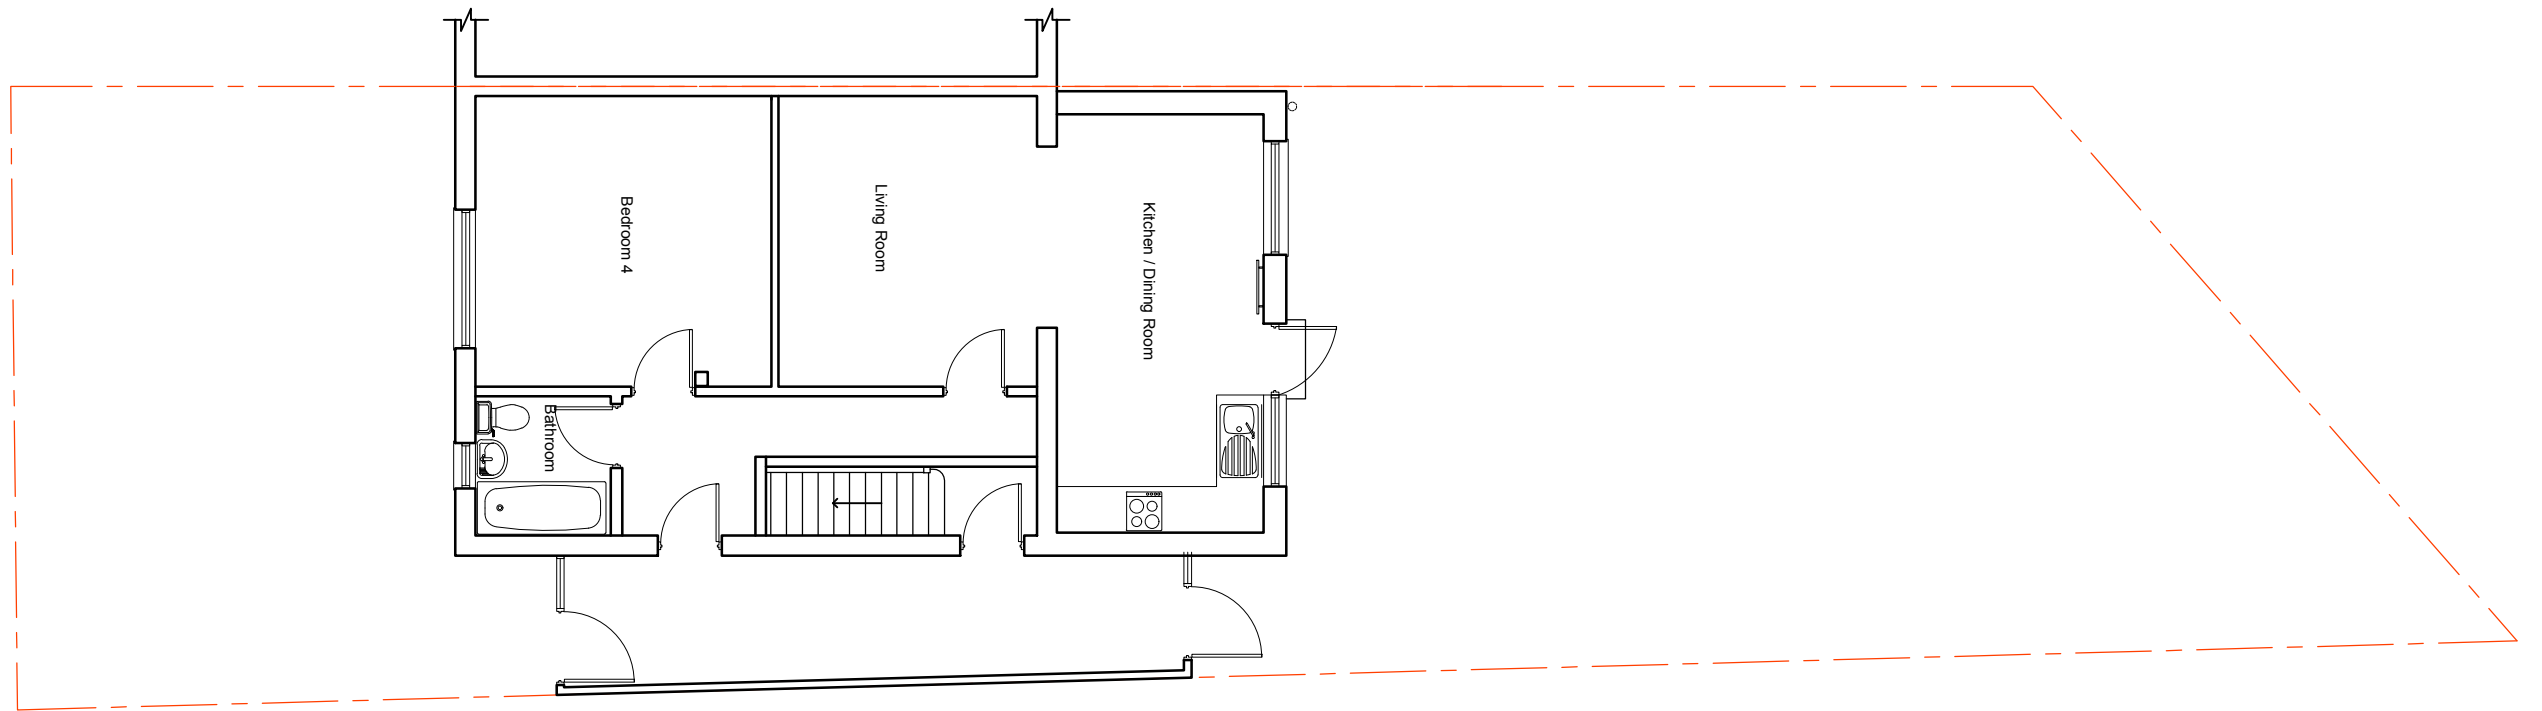


Notes

All dimensions to be checked by the Contractor before construction proceeds.

This drawing is the copyright of IntelliArch Limited and shall not be anyway used or reproduced without their prior written consent.

rev.	date.	dwn.
------	-------	------

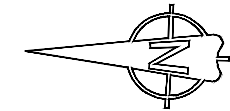

Existing Block Plan

	Full site boundaries (234m²)
	Proposed new walls
	Existing walls
	Walls to be removed

FOR PLANNING

IntelliArch Ltd



Intelligent Architecture and Surveying
 52 Southbury Road, Enfield EN1 1YB
 T: 0204 537 37 11 M: 07956 296 076
 E: info@i-arch.co.uk W: www.i-arch.co.uk

project
 35 Chalfont Road
 London N9 9LZ

title
 Existing Block Plan

scale
 1:100 @ A3

dwn
 AA

date
 7th March 2024

chk
 MA

drg no.
 1551-20

rev