





NORTH

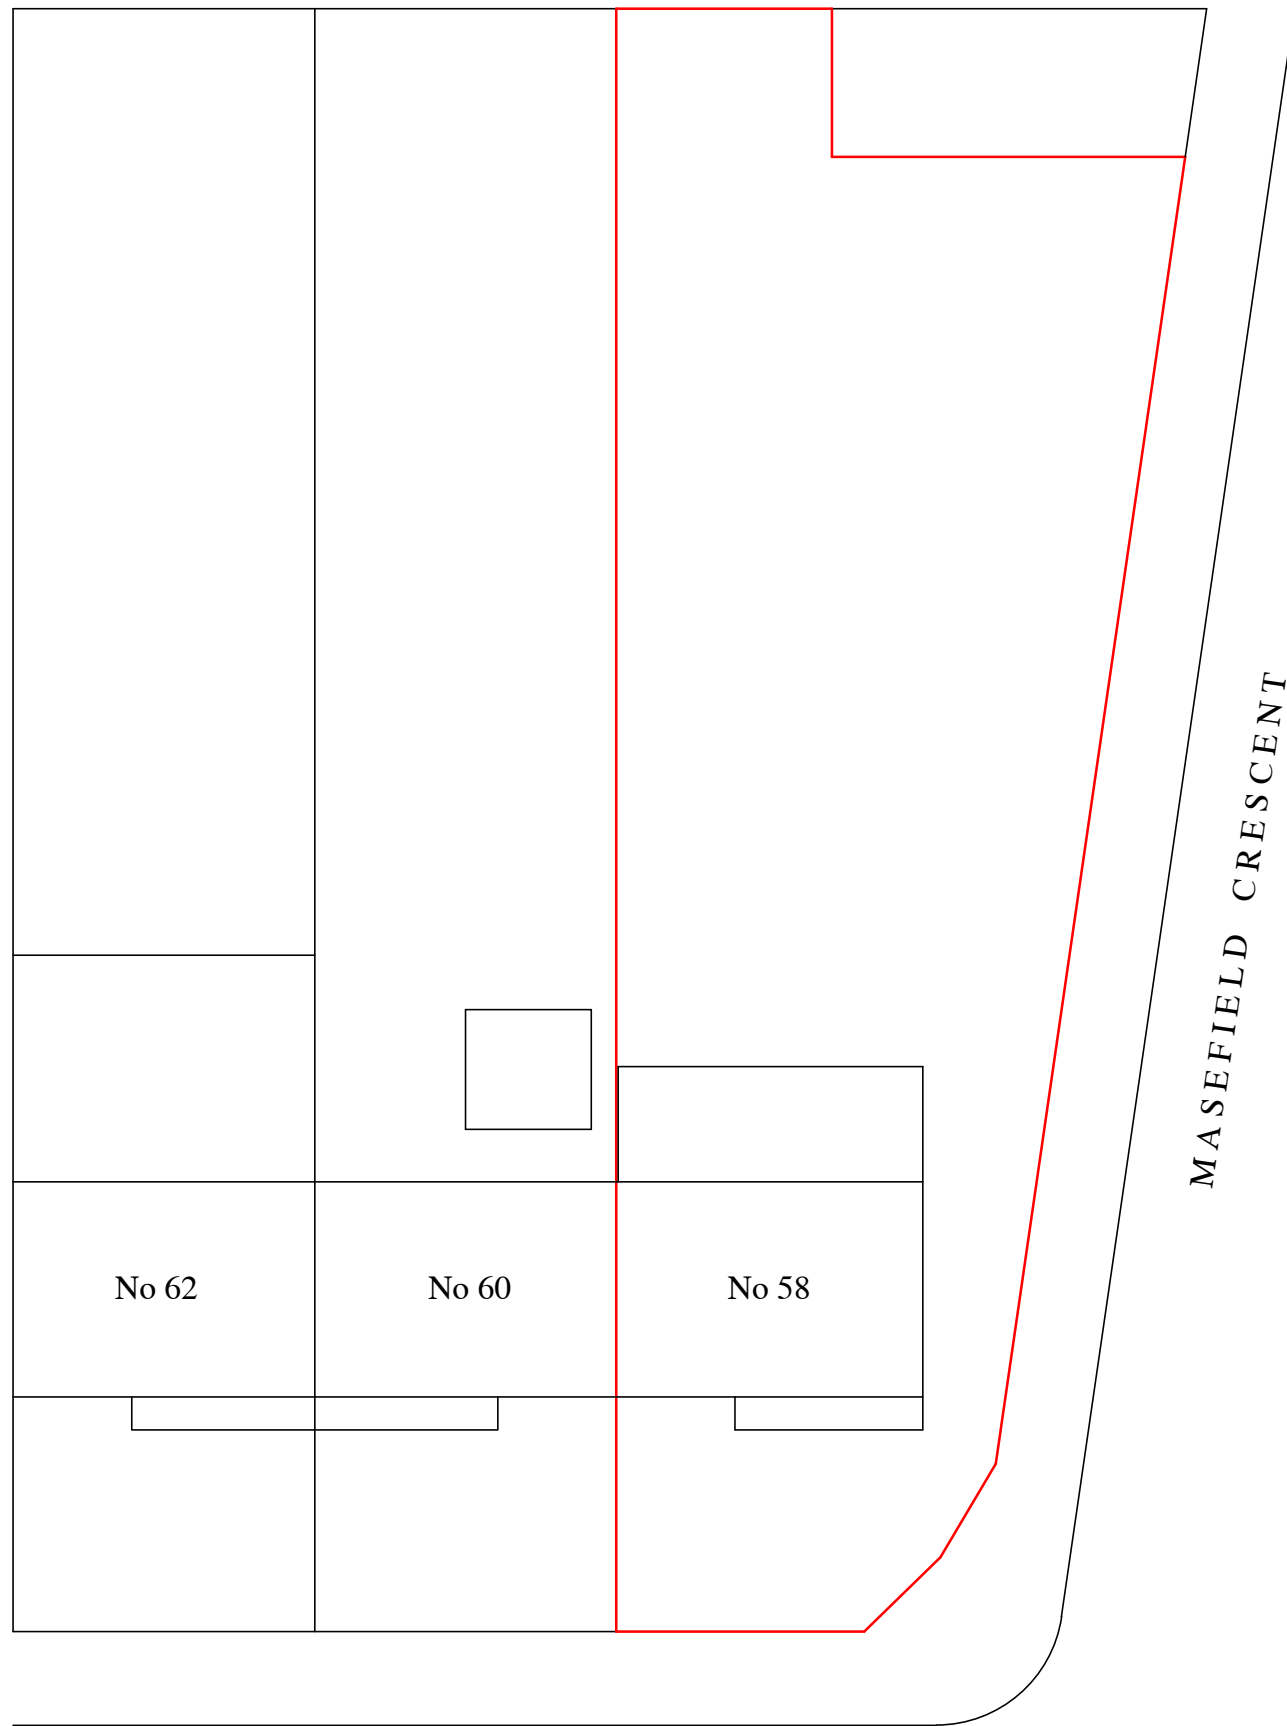

BLOCK PLAN
-as existing-


ADDISON AVENUE

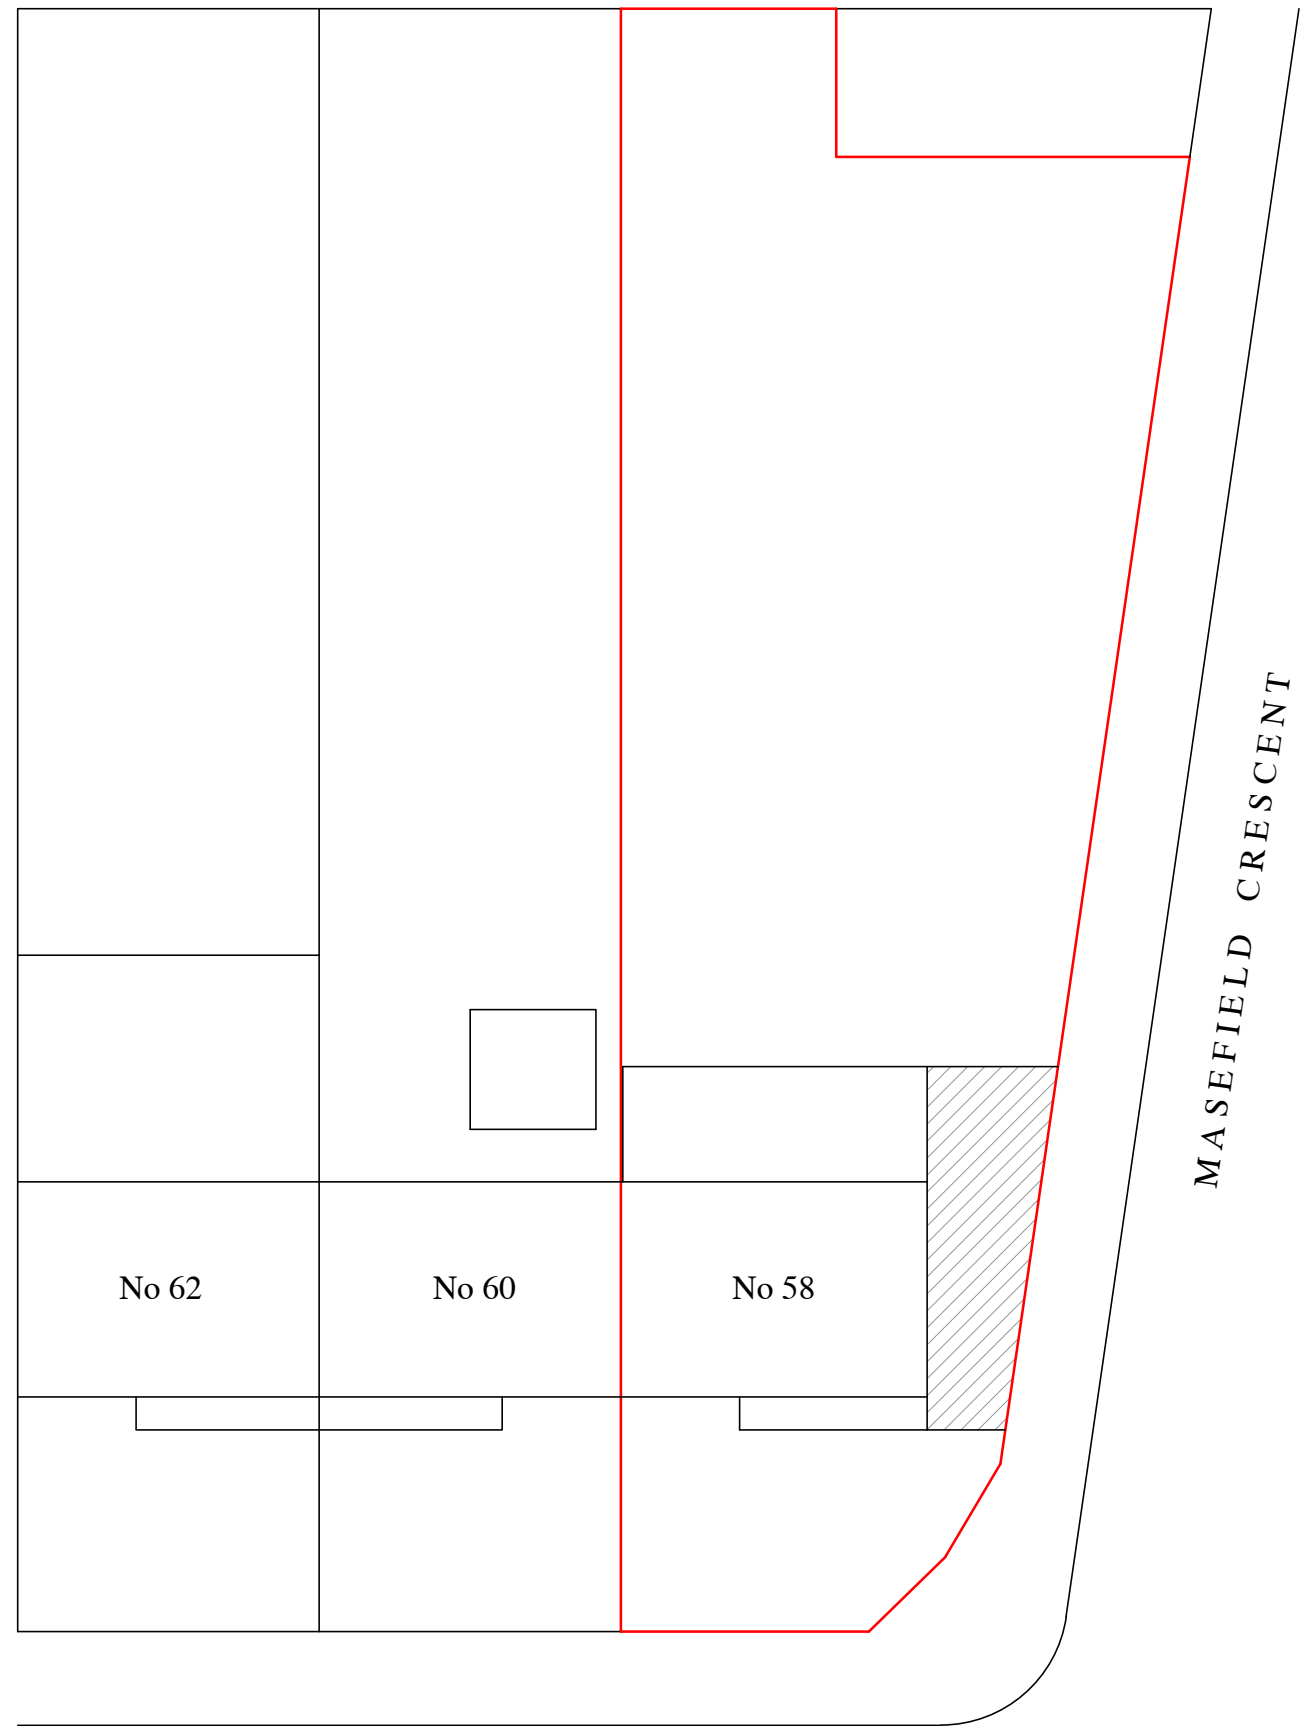

BLOCK PLAN
-as proposed-

ADDISON AVENUE

CLIENT	PROJECT	DRAWING TITLE
Mr A. Maitiniyazi	Single Storey Side Extension	Block Plan -as existing & proposed-
PROJECT ADDRESS	SCALE	1/200@A3
58 Addison Avenue	DRAWN BY	O.O
London N14 4AH	DRAWING NO.	AA012024-HPBP

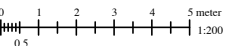

DATE January 2024