


Rear (north) Elevation 1:50



View 1 : Rear (north & west) Elevations

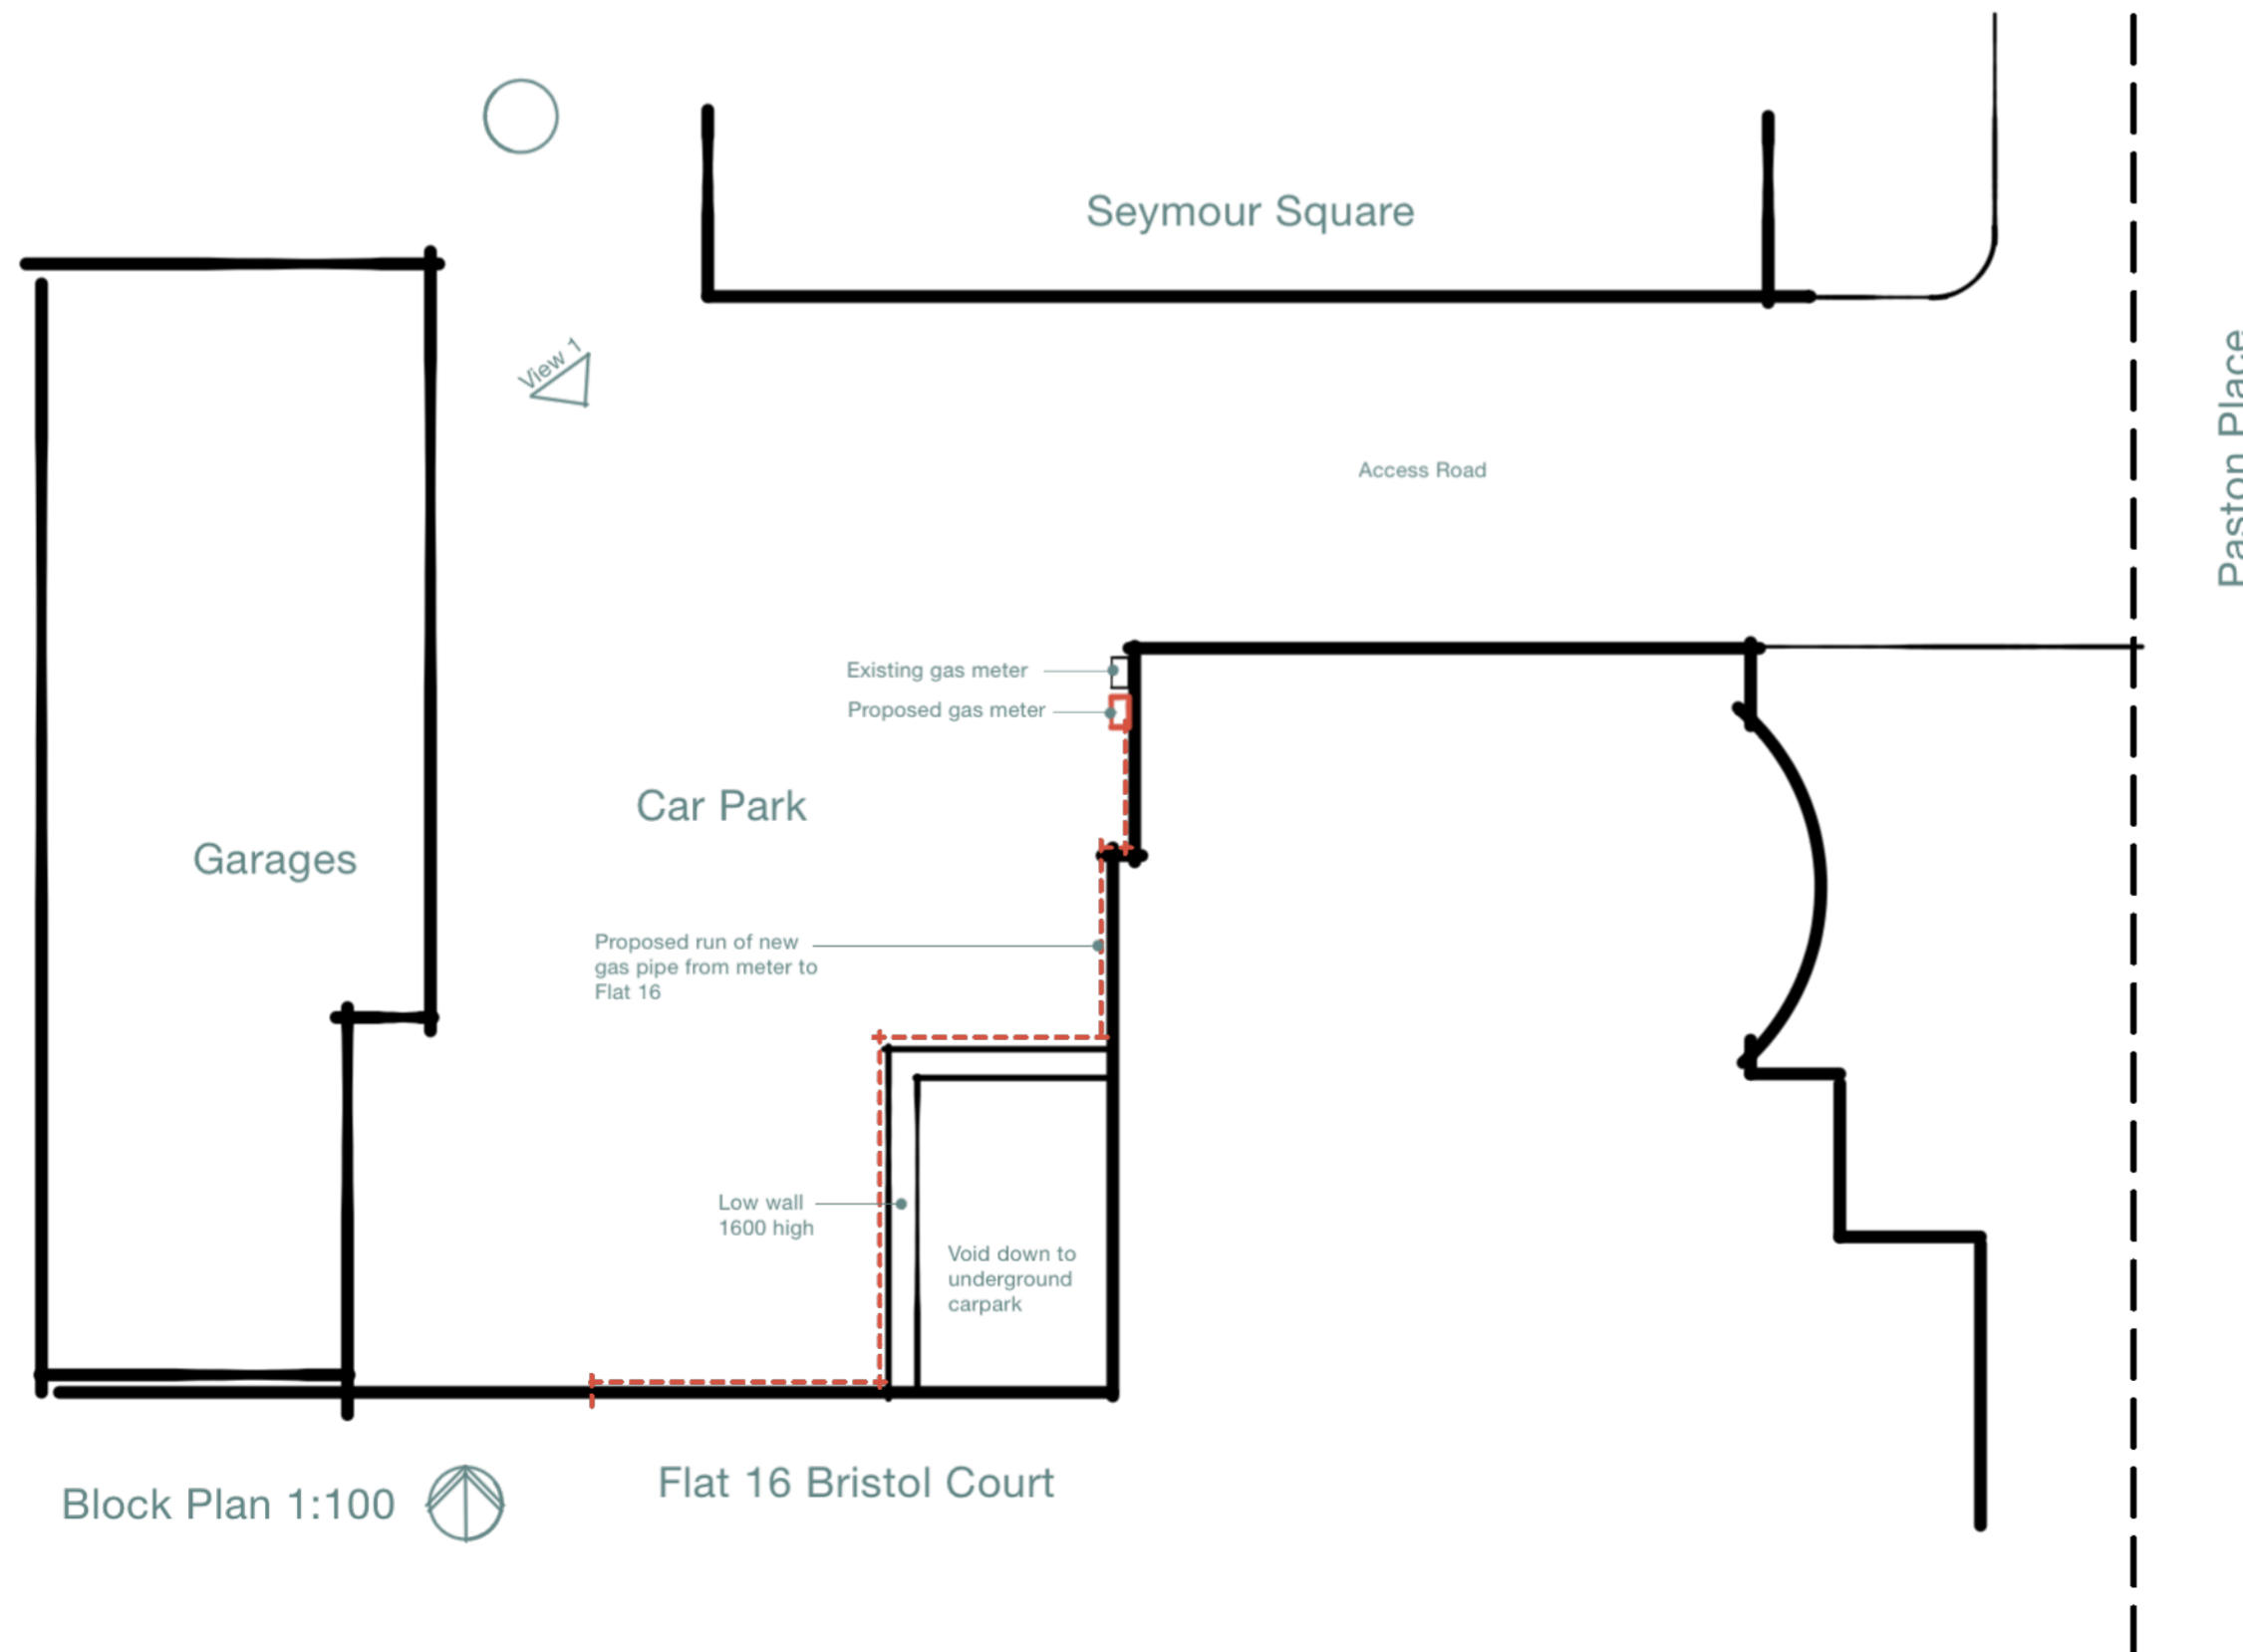

Block Plan 1:100

Flat 16 Bristol Court