

/Users/sophiefryktorsvonhekke/Dropbox/STUDIO HEKKEL LTD/JOB LI SH-PROJECTS 2023/2322 4. CHURCH PLACE BRIGHTON\_BN2 5JN/2322\_C/ 2322\_PLANNING/2322\_PLANNING\_EXTENSION.pln

Do not scale from this drawing for the purpose of construction. Work to indicationins only, All dimensions to be confirmed on site. This drawing is to be rea conjunction with other drawings in this series and all relevant consultants drawings obcumentation where applicable. This drawing has been produced for the specific of and project identified below and is not intended for use by any other person or other purpose other than indicated on this drawing. Please report any discrepancy of the properties of the purpose of their than indicated on this drawing. Please report any discrepancy

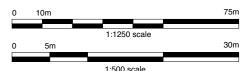

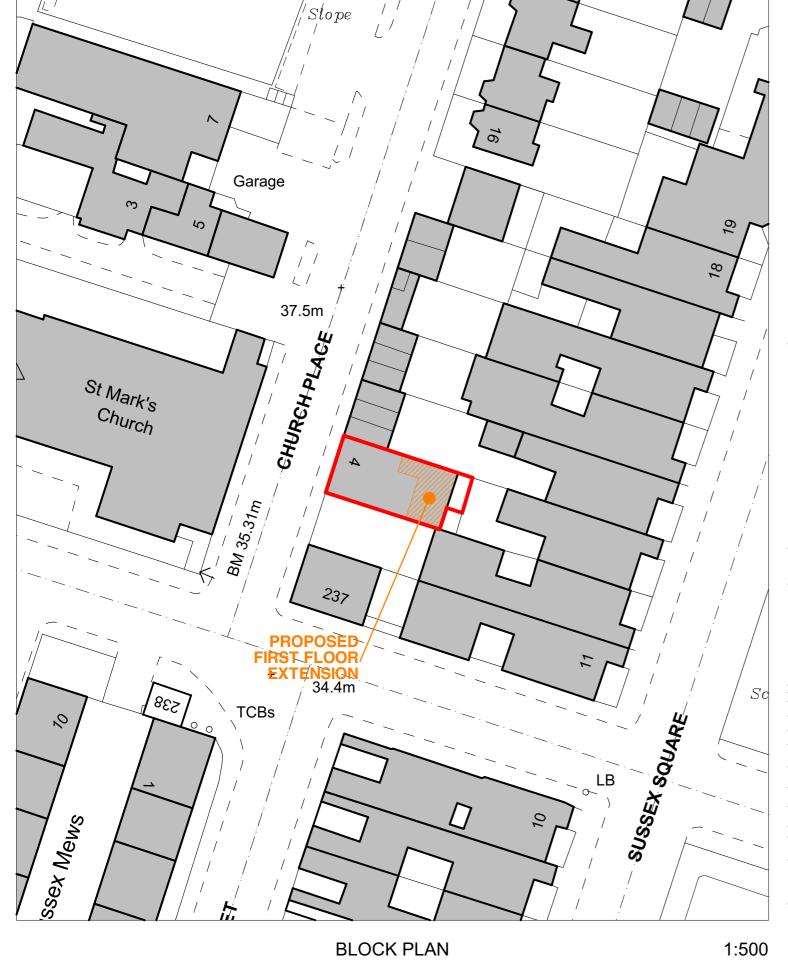



M. BARNES



REFURBISHMENT & EXTENSION AT 4 CHURCH PLACE	PLANNING PLANNING	
Drawing Title LOCATION AND BLOCK PLAN	Date of Issue 23/02/2024	Scale 1:500, 1:1250 @ A3