



- 1 Render (painted white)
- 2 brick (painted)
- 3 Clay tile hanging (Red multi)
- 4 UPVC windows (white)
- 5 Render (unpainted/dirty)
- 6 Brick (orange)
- 7 Aluminium cladding (black)
- 8 Alum. windows/doors (black)
- 9 Render (painted black)

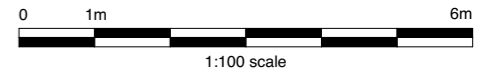


REAR OF SUSSEX SQUARE (NOT SURVEYED)

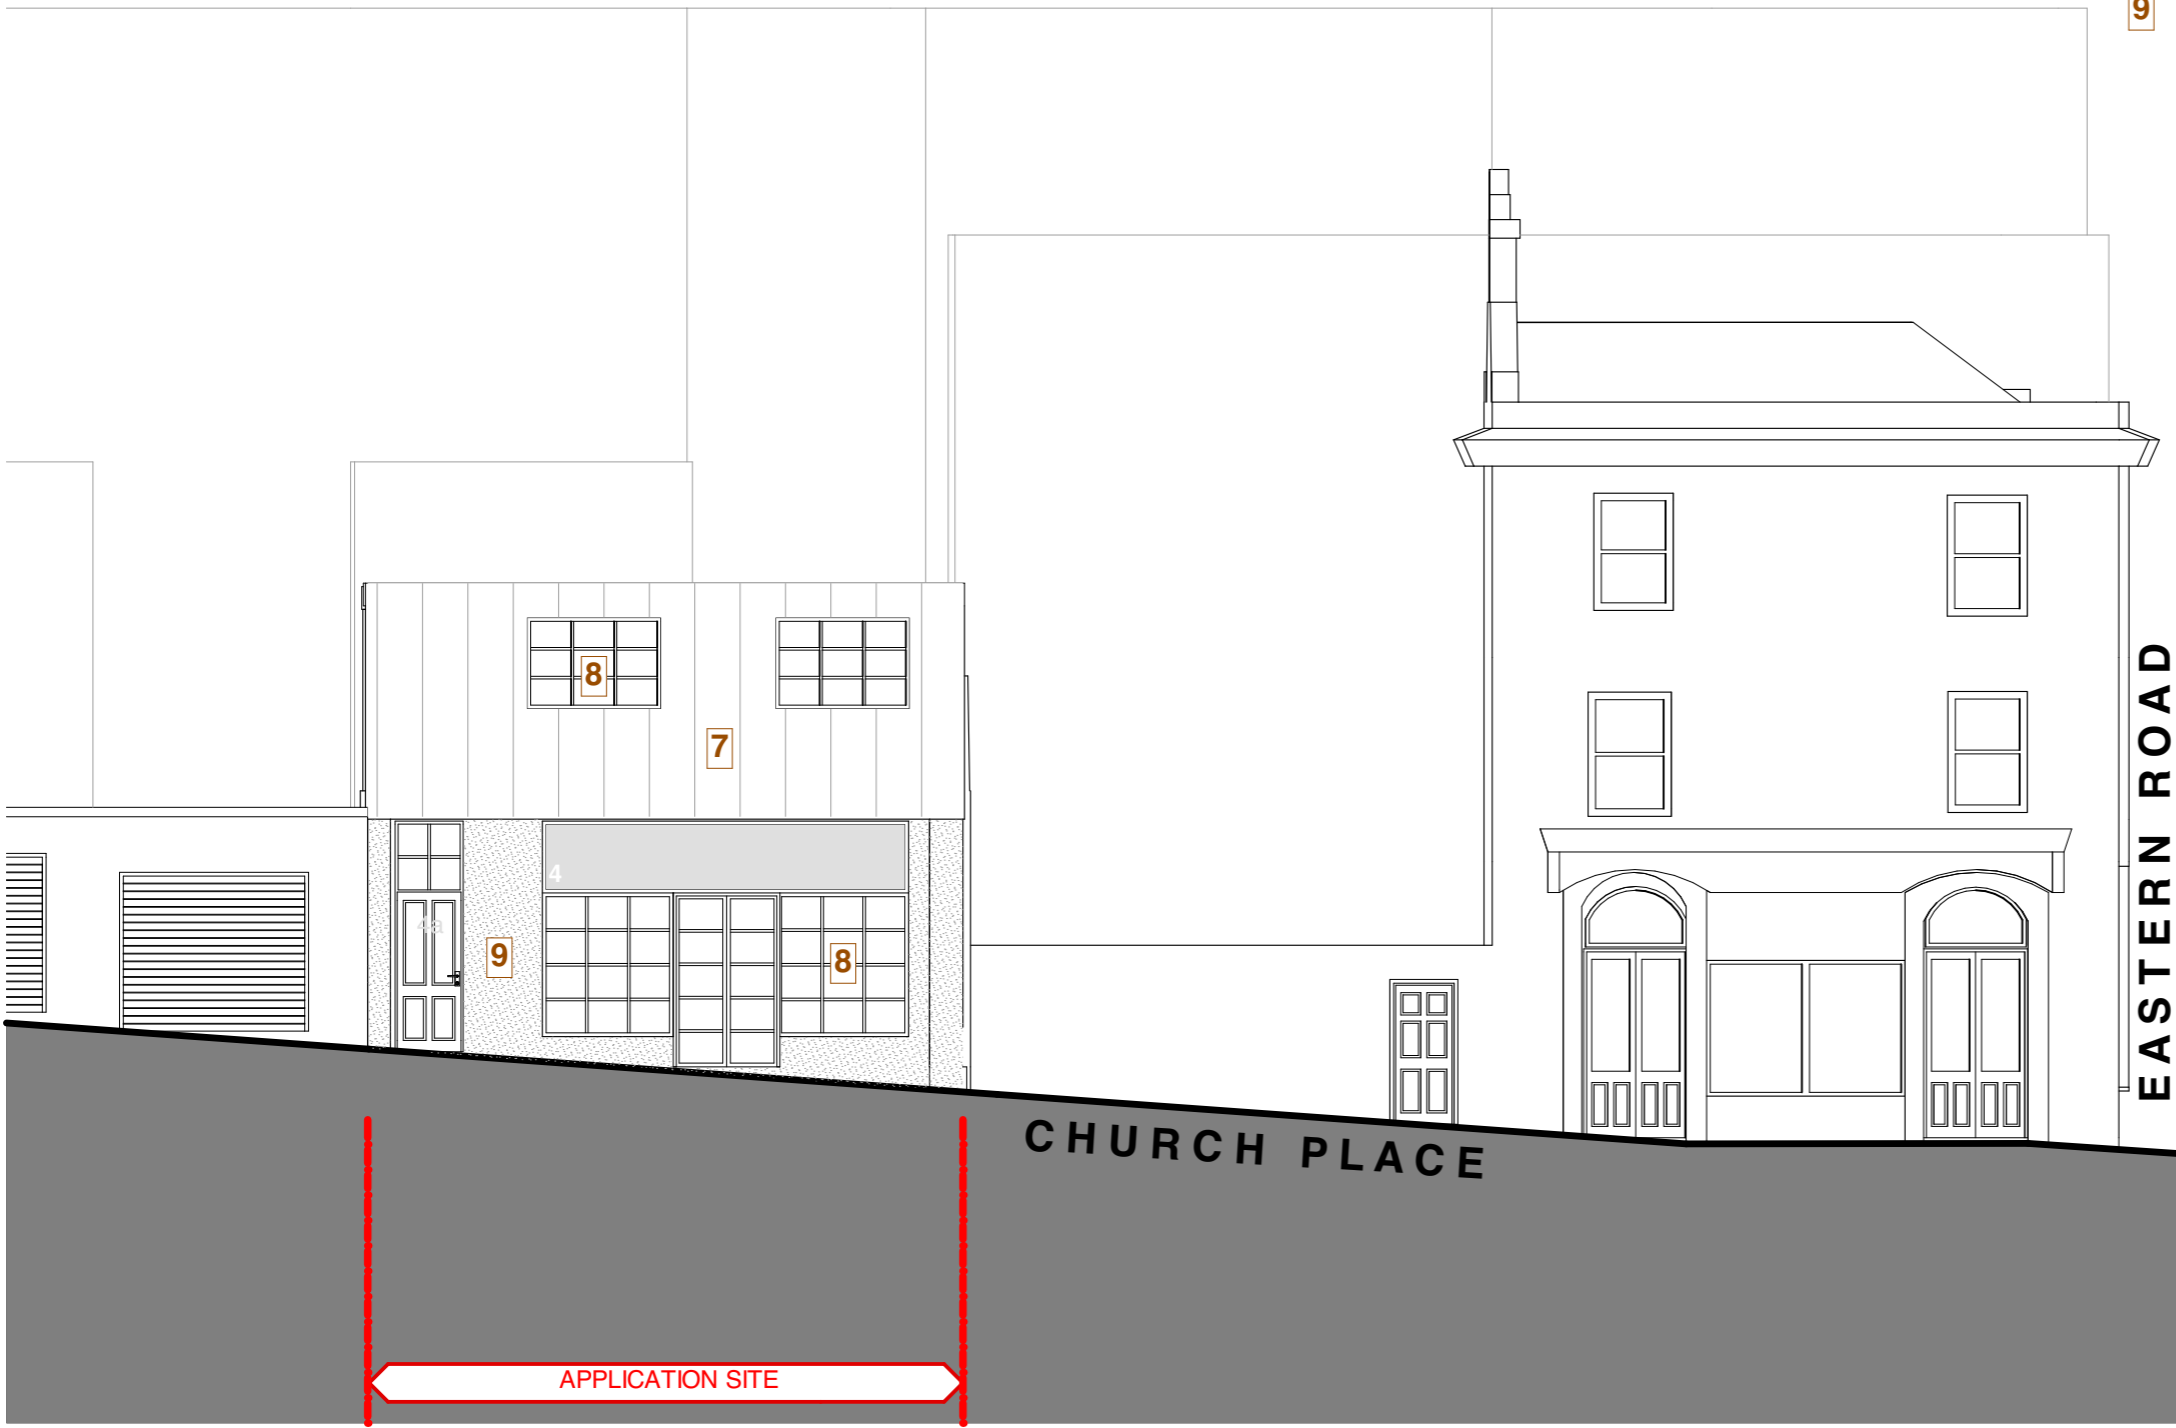

WEST ELEVATION

1:100

EASTERN ROAD

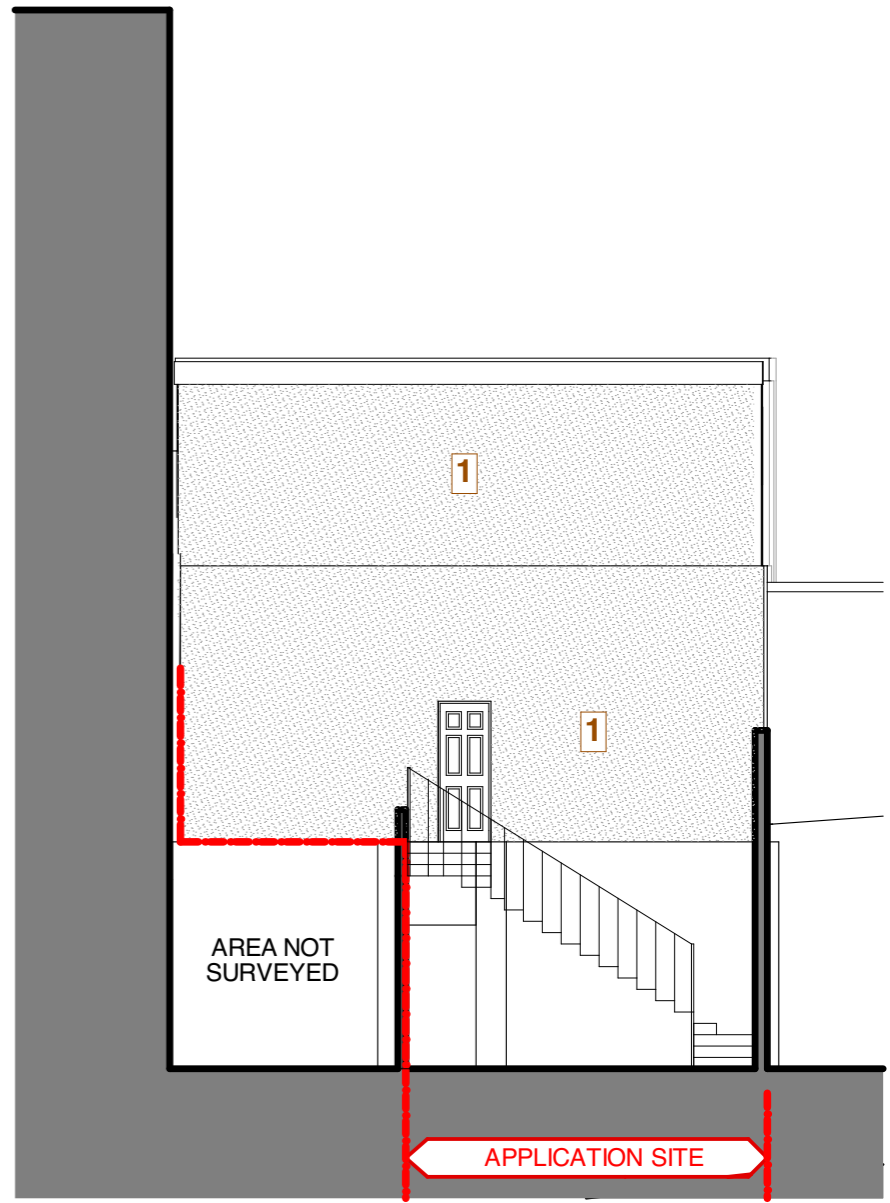

EAST ELEVATION

1:100