


BLOCK PLAN AS EXISTING
Scale 1:1500

Existing low level brickwork walls to side boundaries at front of house are to be retained

Existing bungalow to be re-roofed and extended to enable rooms to be built within the roofspace

Existing 6ft high lap boarded fencing to be retained along all boundaries

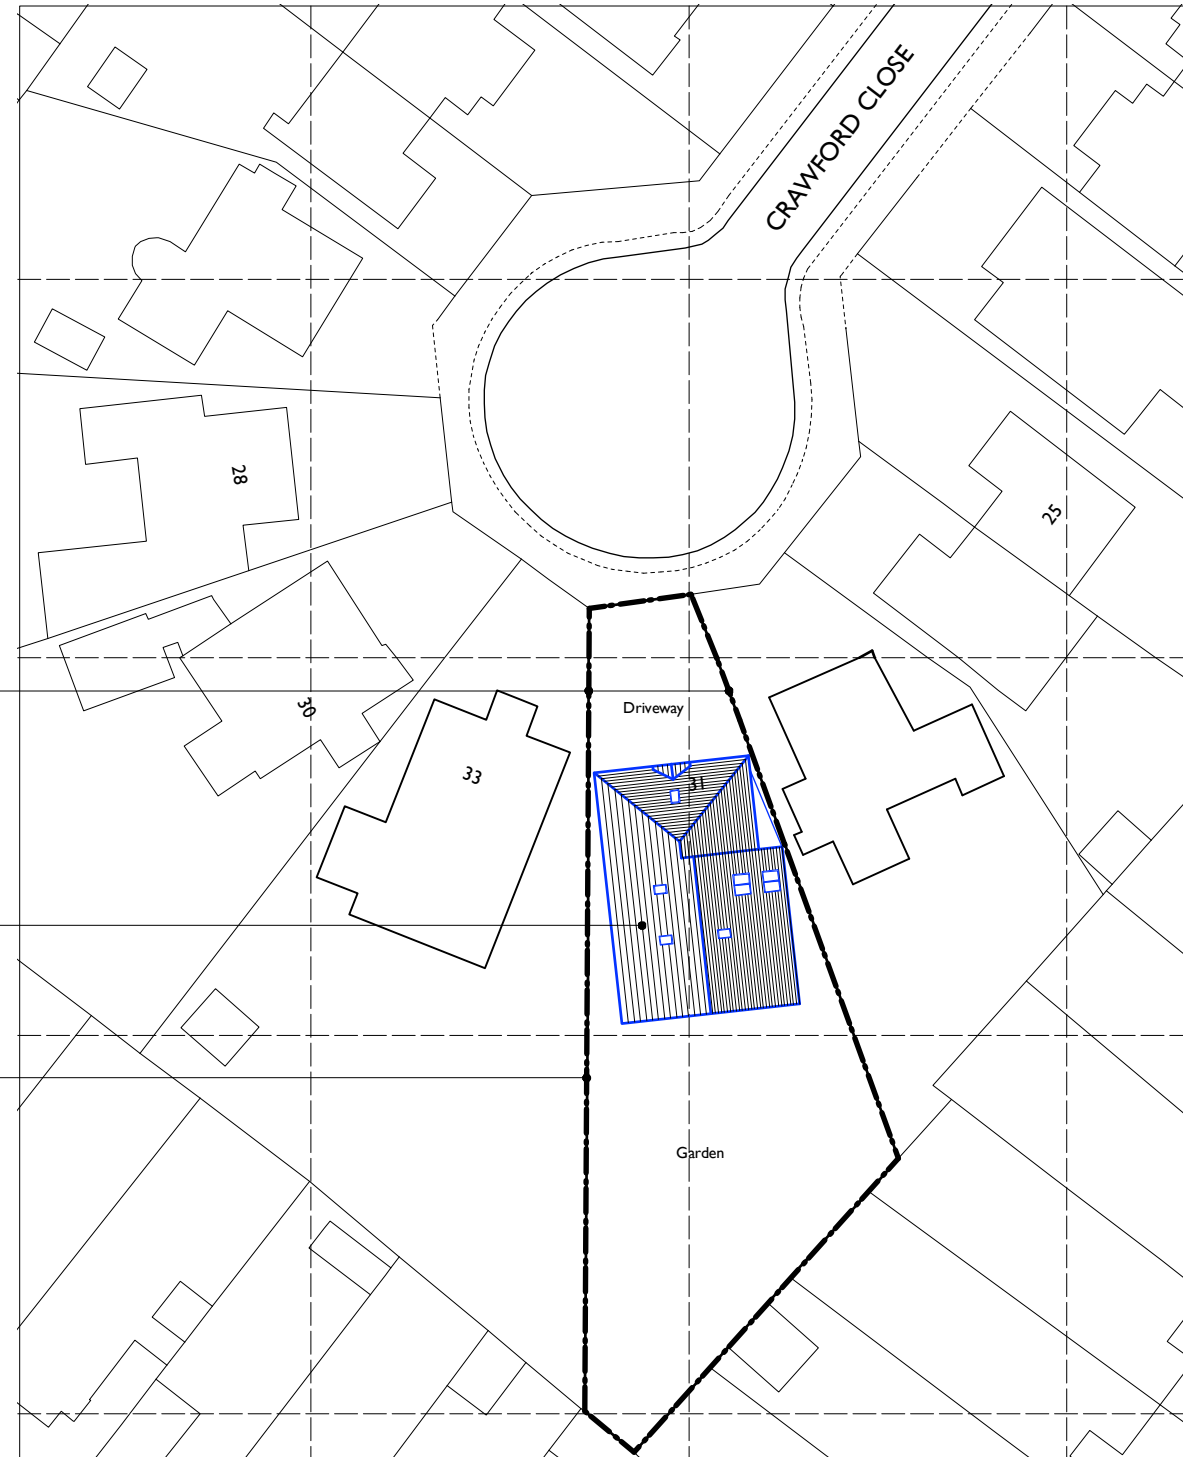

BLOCK PLAN AS PROPOSED
Scale 1:1500



Proposed Extension and Loft Conversion,
31 Crawford Close,
Leamington Spa
Title : Block Plan as Existing and Proposed
Scale : 1:500 (at A3)
Date : Feb 2024
Drawing Number : RG/CA/06