


TYPICAL SECTION A-A AS PROPOSED

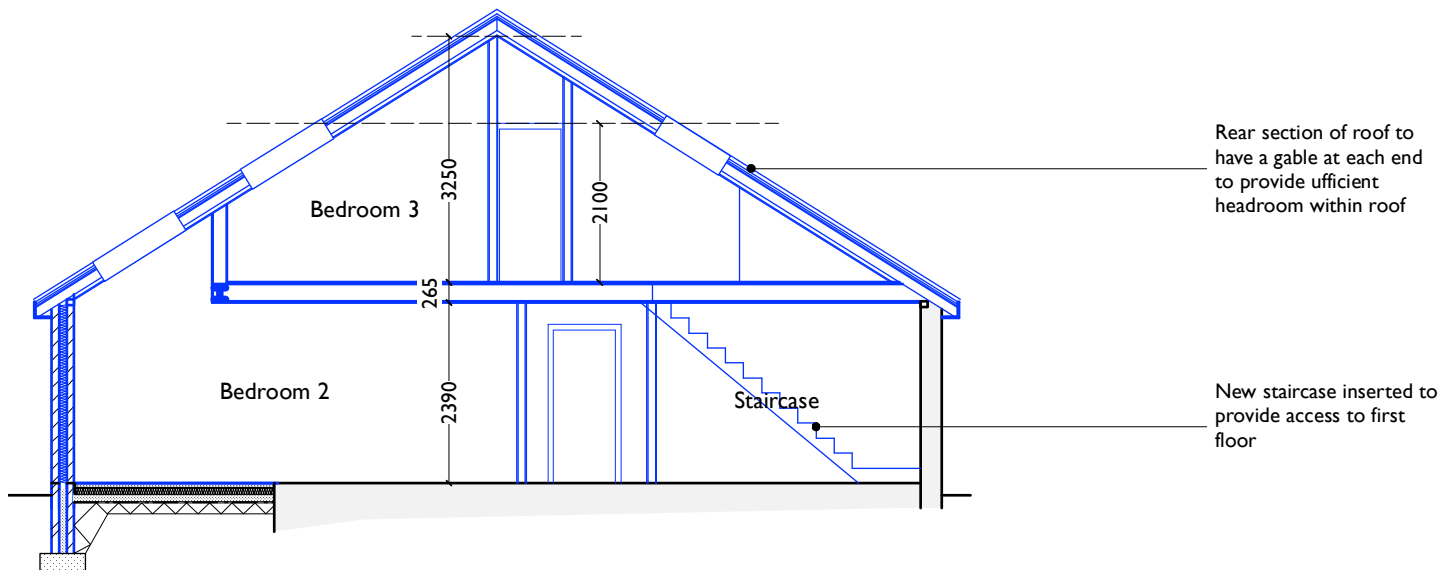

TYPICAL SECTION B-B AS PROPOSED



Proposed Extension and Loft Conversion,
 31 Crawford Close,
 Leamington Spa
Title : Typical Sections as Proposed
Scale : 1:100 (at A3)
Date : Feb 2024
Drawing Number : RG/CA/05