




VESTA ARCHITECTS


The Oast House, Stapeley Manor Farm, Odiham, Hampshire, RG29 1JE
+44 (0)1256 862850 | info@vesta-architects.co.uk

www.vesta-architects.co.uk

LOCATION PLAN

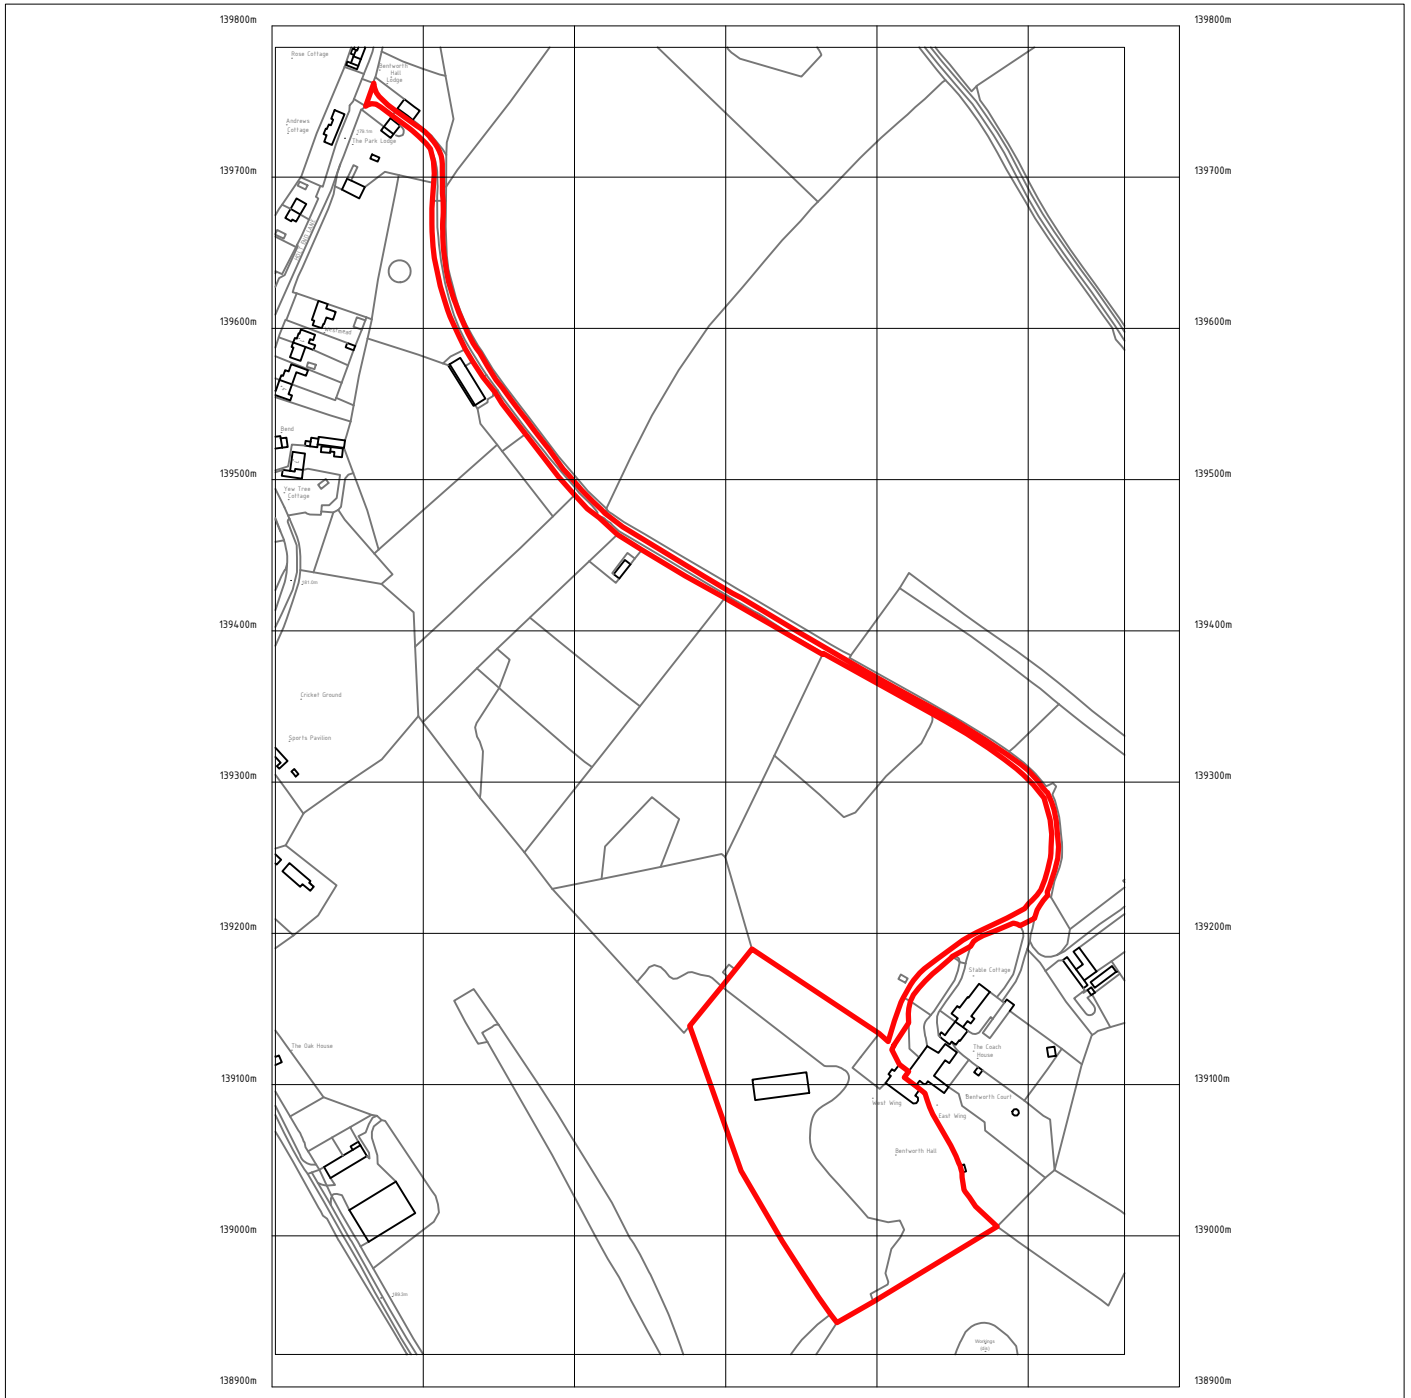

Crown Copyright and database rights 2023 OS Licence no. AC0000806982

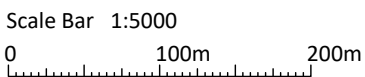

Project

WEST WING, BENTWORTH HALL
HOLT END LANE, ALTON, GU34 5LA

Date

MAR 2024

Scale

1:5000 @ A4

Drawn

MB

OS Serial No.

AC0000806982

Rev.