





VESTA ARCHITECTS

The Oast House, Stapeley Manor Farm, Odiham, Hampshire, RG29 1JE
+44 (0)1256 862850 | info@vesta-architects.co.uk

www.vesta-architects.co.uk

LOCATION PLAN

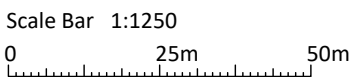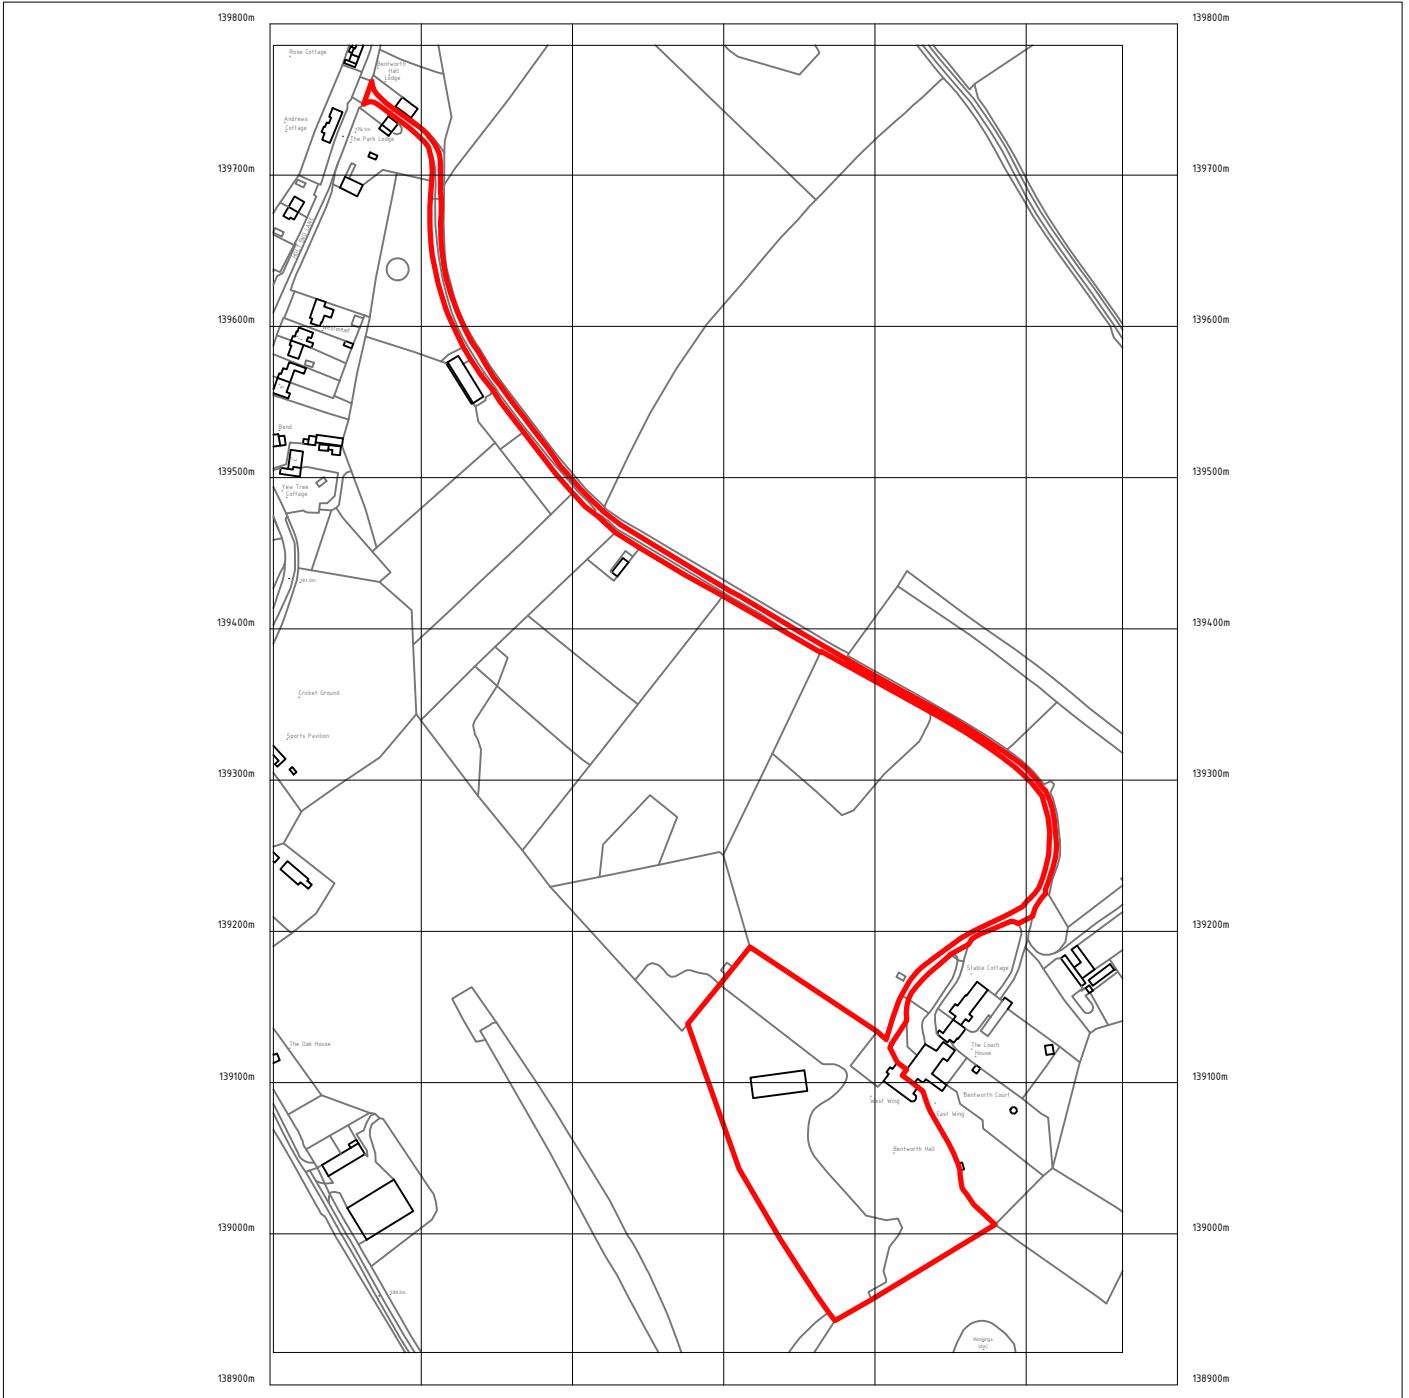

Project
WEST WING, BENTWORTH HALL
HOLT END LANE, ALTON, GU34 5LA

Date	Scale	Drawn
MAR 2024	1:5000 @ A4	MB

OS Serial No.	Rev.
AC0000806982	