


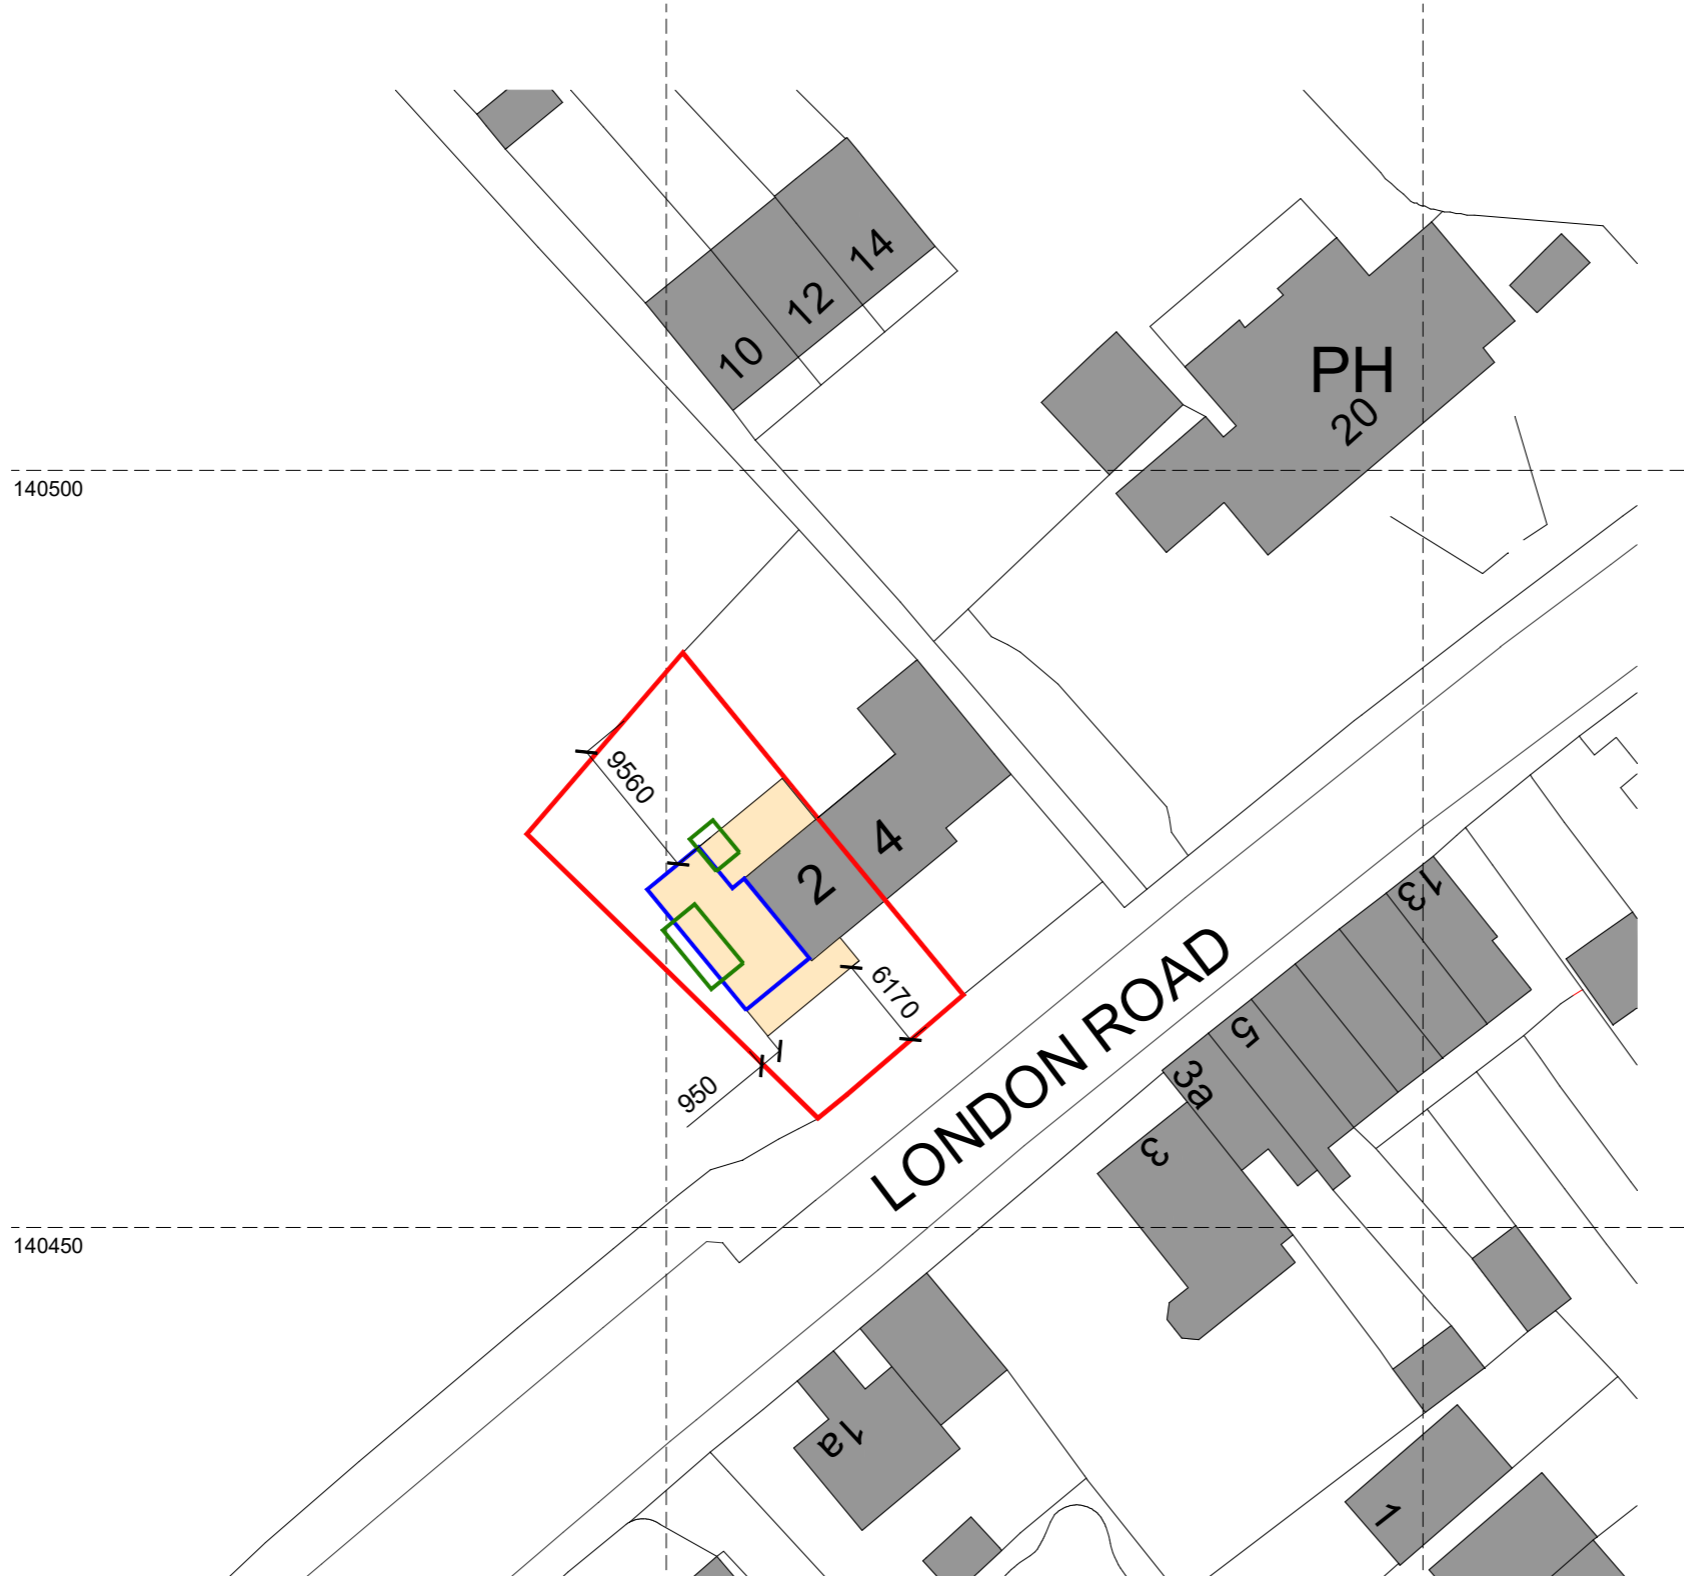

Ordnance Survey, (c) Crown Copyright 2024. All rights reserved. Licence number 100022432





Key:


 Application boundary (395.19 sqm)

Gross external areas:

 Proposed ground floor = 94.07 sqm

 Proposed first floor = 52.14 sqm

 Demolition = 19.02 sqm

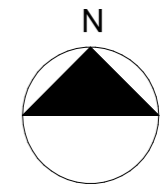

Scale 1:500

Rev	description	date	by	ch

Project
2 London Road
 Alton, Holybourne, GU34 4EG

Scale	Date	Drawn
1:500@A3	20/01/24	MH

Drawing Title
Proposed Site Block Plan

Status
 Planning

Drawing No.	Rev
23330 - P008	-



MJH Architects, 4 Rockwood, Alton, Hants, GU34 2LD
 T01420544501 www.mjharchitects.co.uk

Notes
 This drawing is © copyright of MJH Architects.
 This drawing is to be read in conjunction with all consultant's drawings, details and specification.
 All dimensions to be checked on site prior to commencement of building work.
 Scale for planning purposes only.
 Any discrepancies to be reported to the architect prior to implementation.