
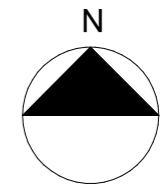


Key:
Application boundary (395.19 sqm)

Ordnance Survey, (c) Crown Copyright 2024. All rights reserved. Licence number 100022432

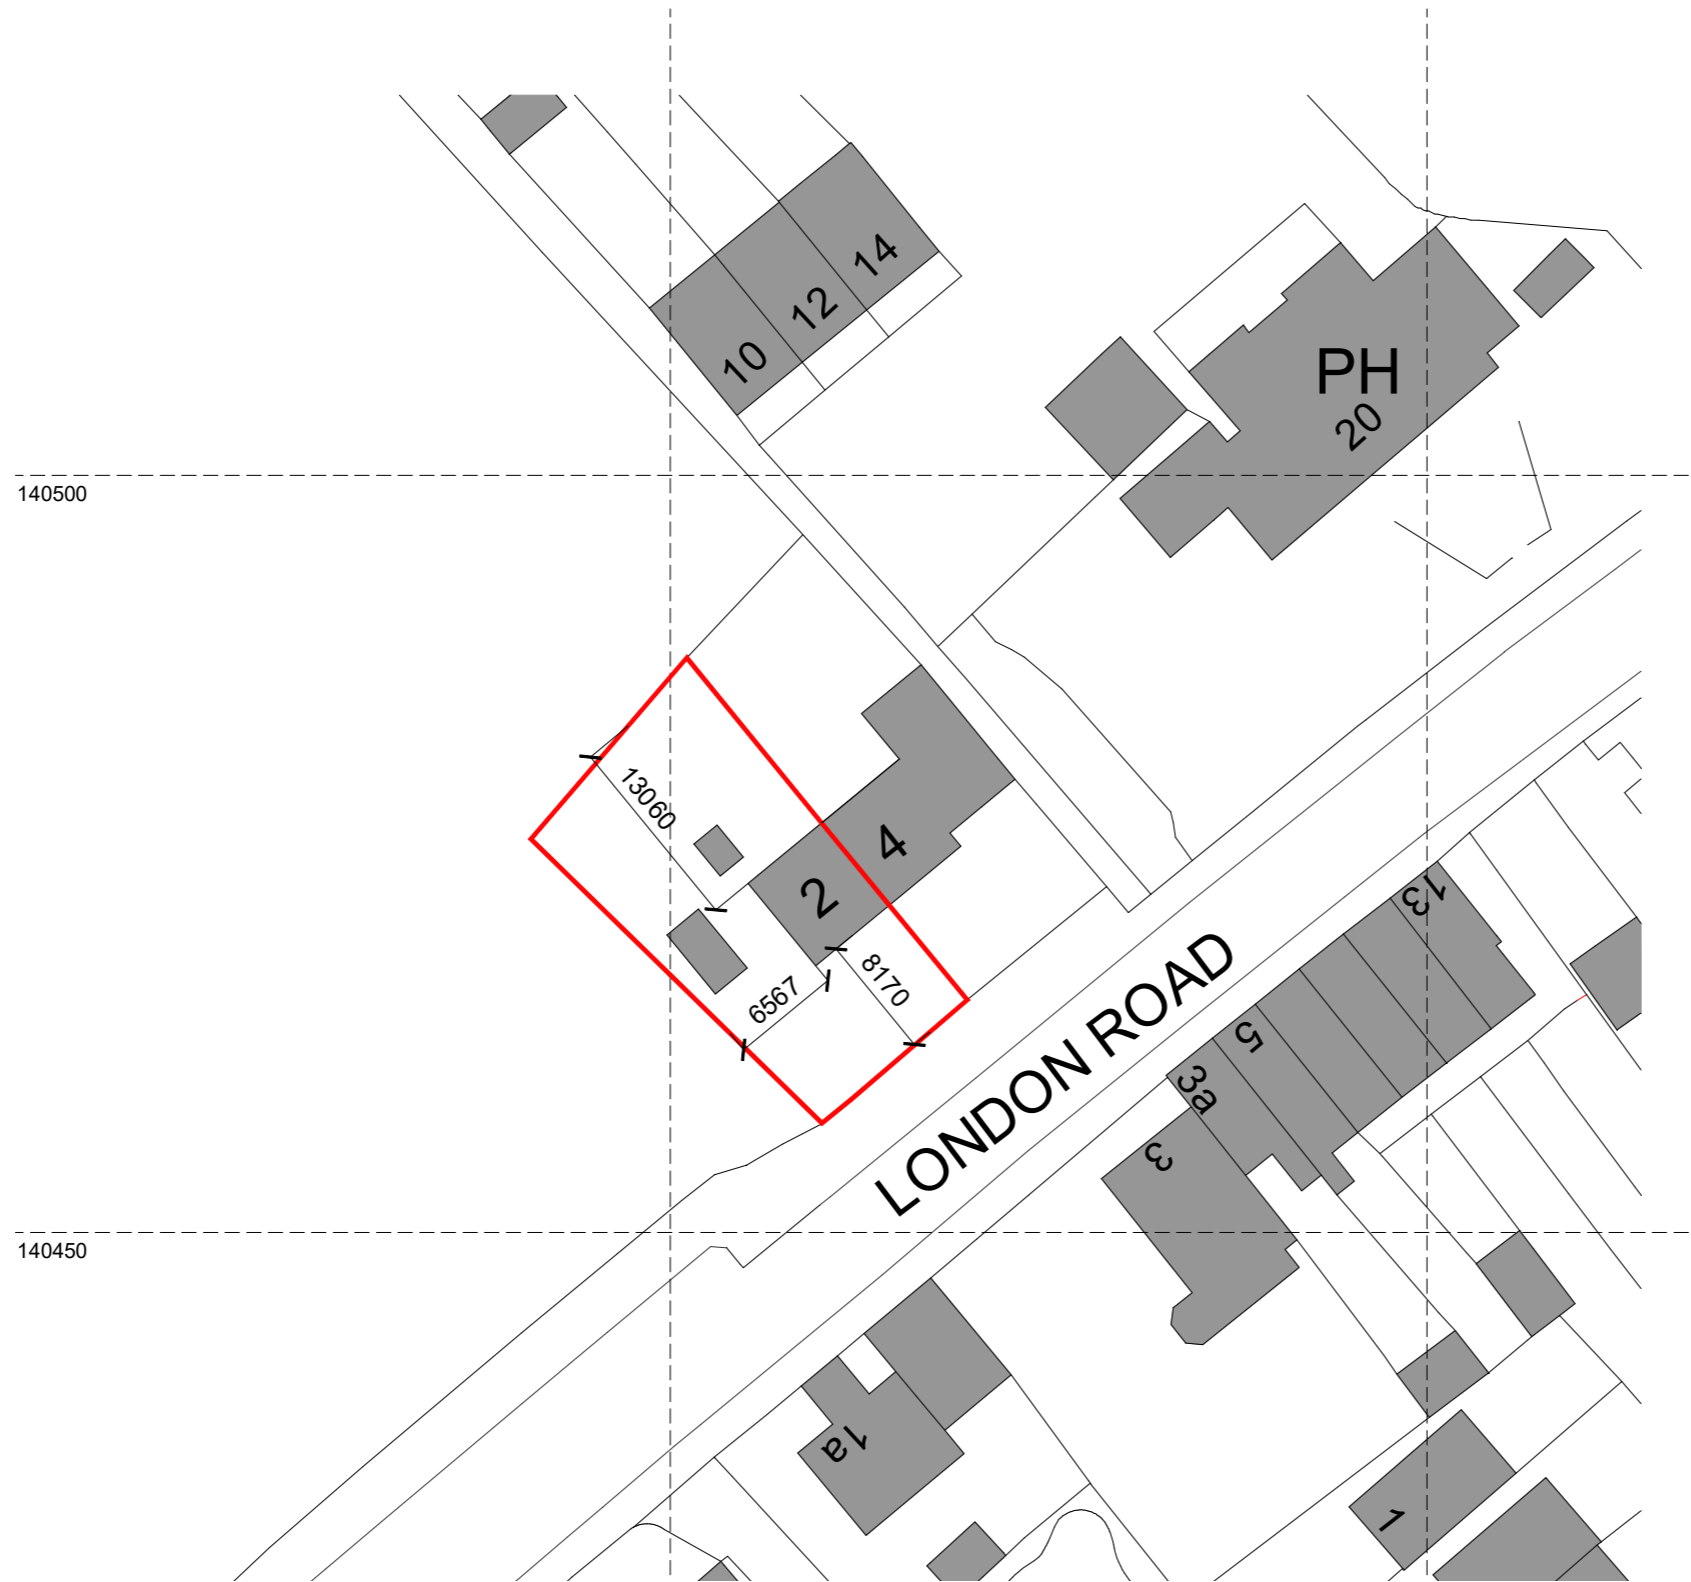

Scale 1:500

Rev description date by ch

Project
2 London Road
Alton, Holybourne, GU34 4EG

Scale Date Drawn
1:500@A3 20/01/24 MH

Drawing Title
Existing Site Block Plan

Status
Planning

Drawing No. Rev
23330 - P002 -



MJH Architects, 4 Rockwood, Alton, Hants, GU34 2LD
T01420544501 www.mjharchitects.co.uk

Notes
This drawing is © copyright of MJH Architects.
This drawing is to be used in conjunction with all consultant's drawings, details and specifications.
All dimensions to be checked on site prior to commencement of building work.
Scale for planning purposes only.
Any discrepancies to be reported to the architect prior to implementation.