




LOCATION PLAN 1:1250

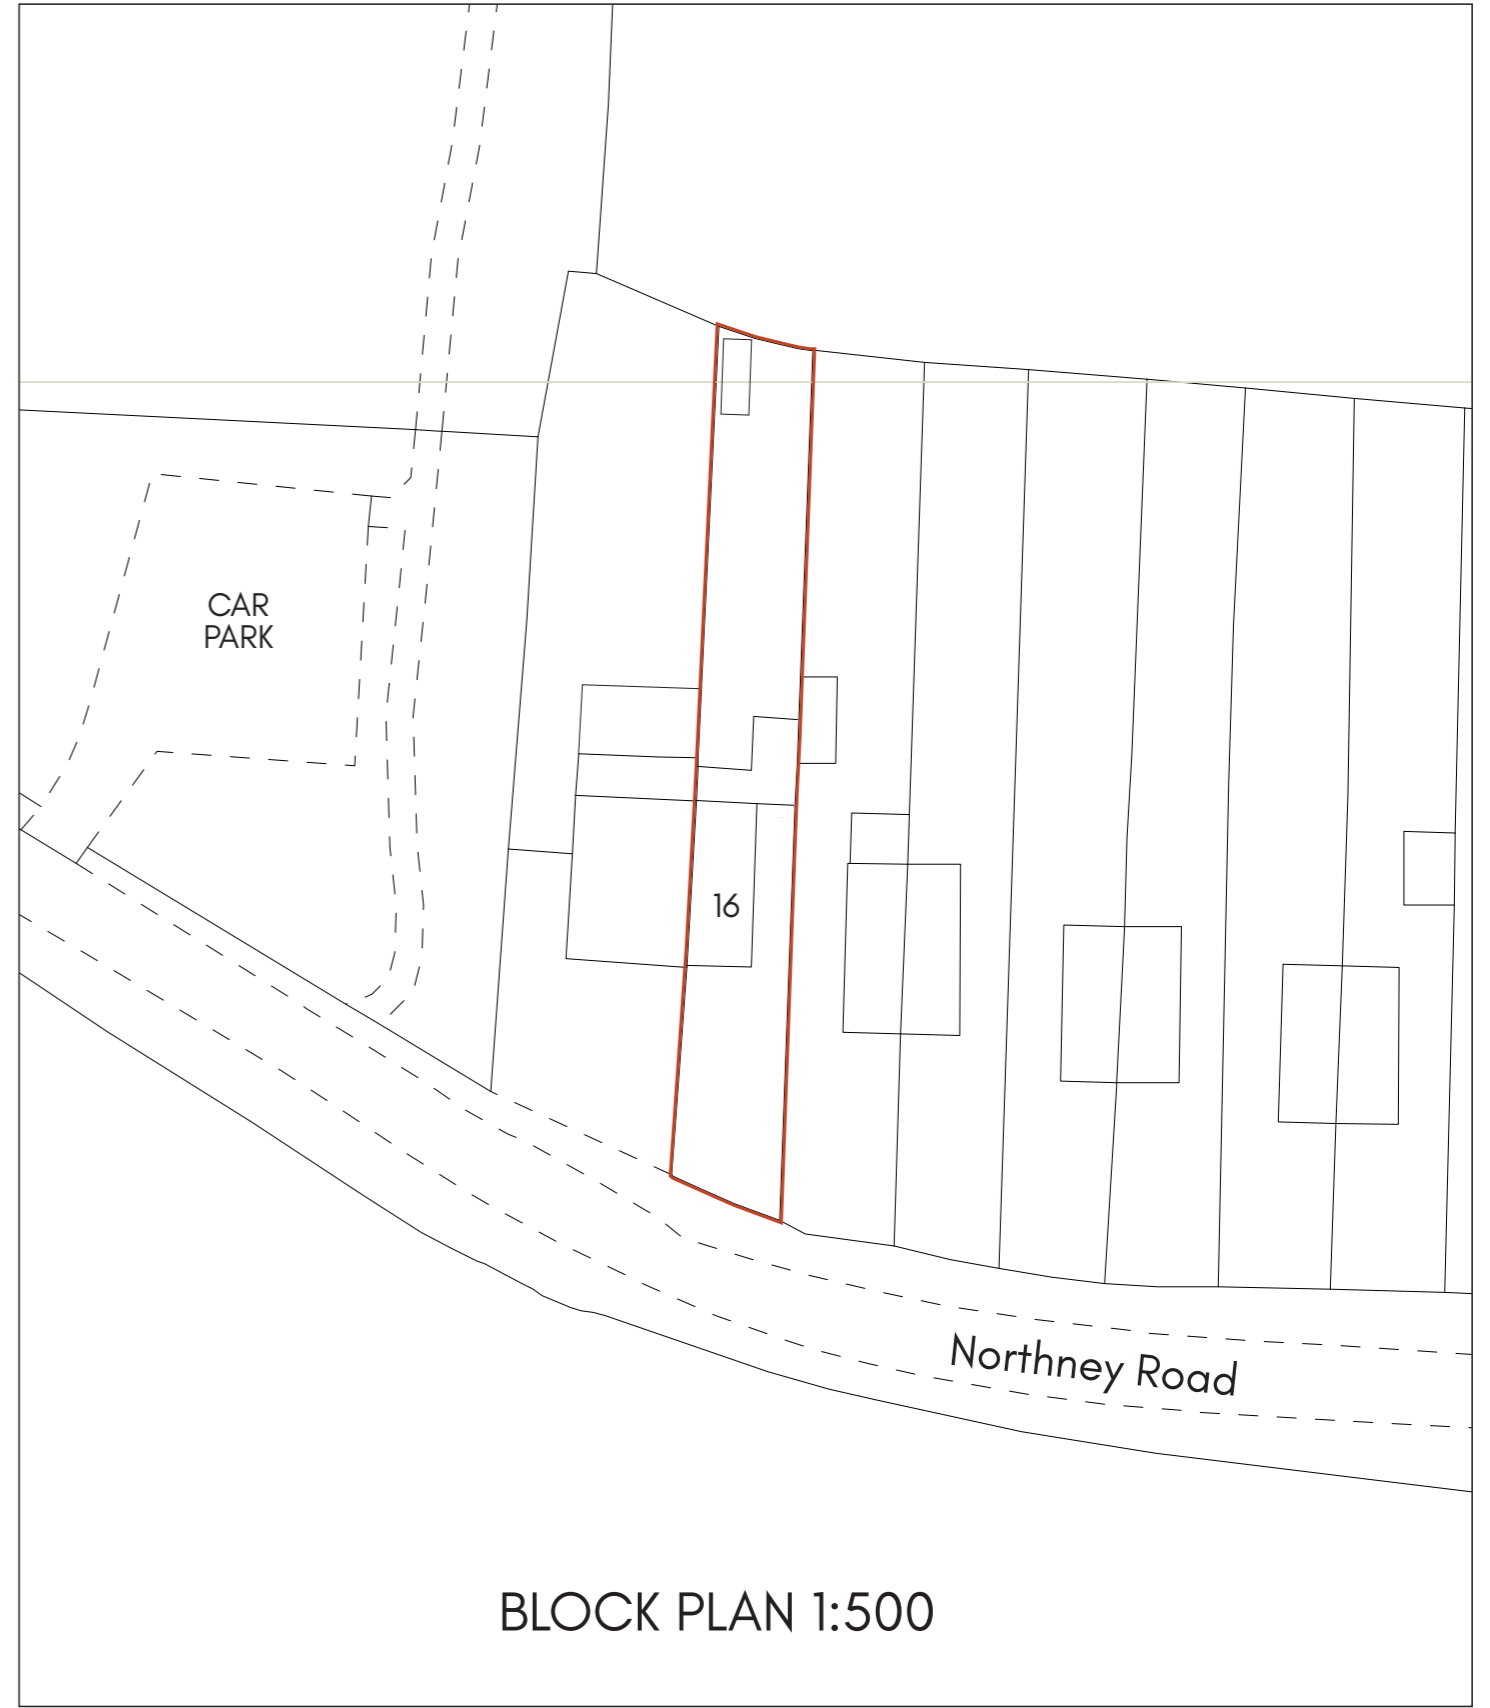

BLOCK PLAN 1:500

10m 20m 30m 40m 50m

100m

200m

5m

10m

15m

20m

25m

50m

75m

100m

16 Northney Road
Hayling Island
PO11 0ND

LOCATION
PLANS - EXISTING

Revisions: a)



© Copyright
All rights reserved.
Hockenhauser

HOCKENHAUSER

CONTACT 07876456340
tom@hockenhauser.com



Scale: A3 = As Shown
Drawn: TH
Date: 04/03/2024

88088-01-005