




1 EXISTING SITE PLAN
1:500

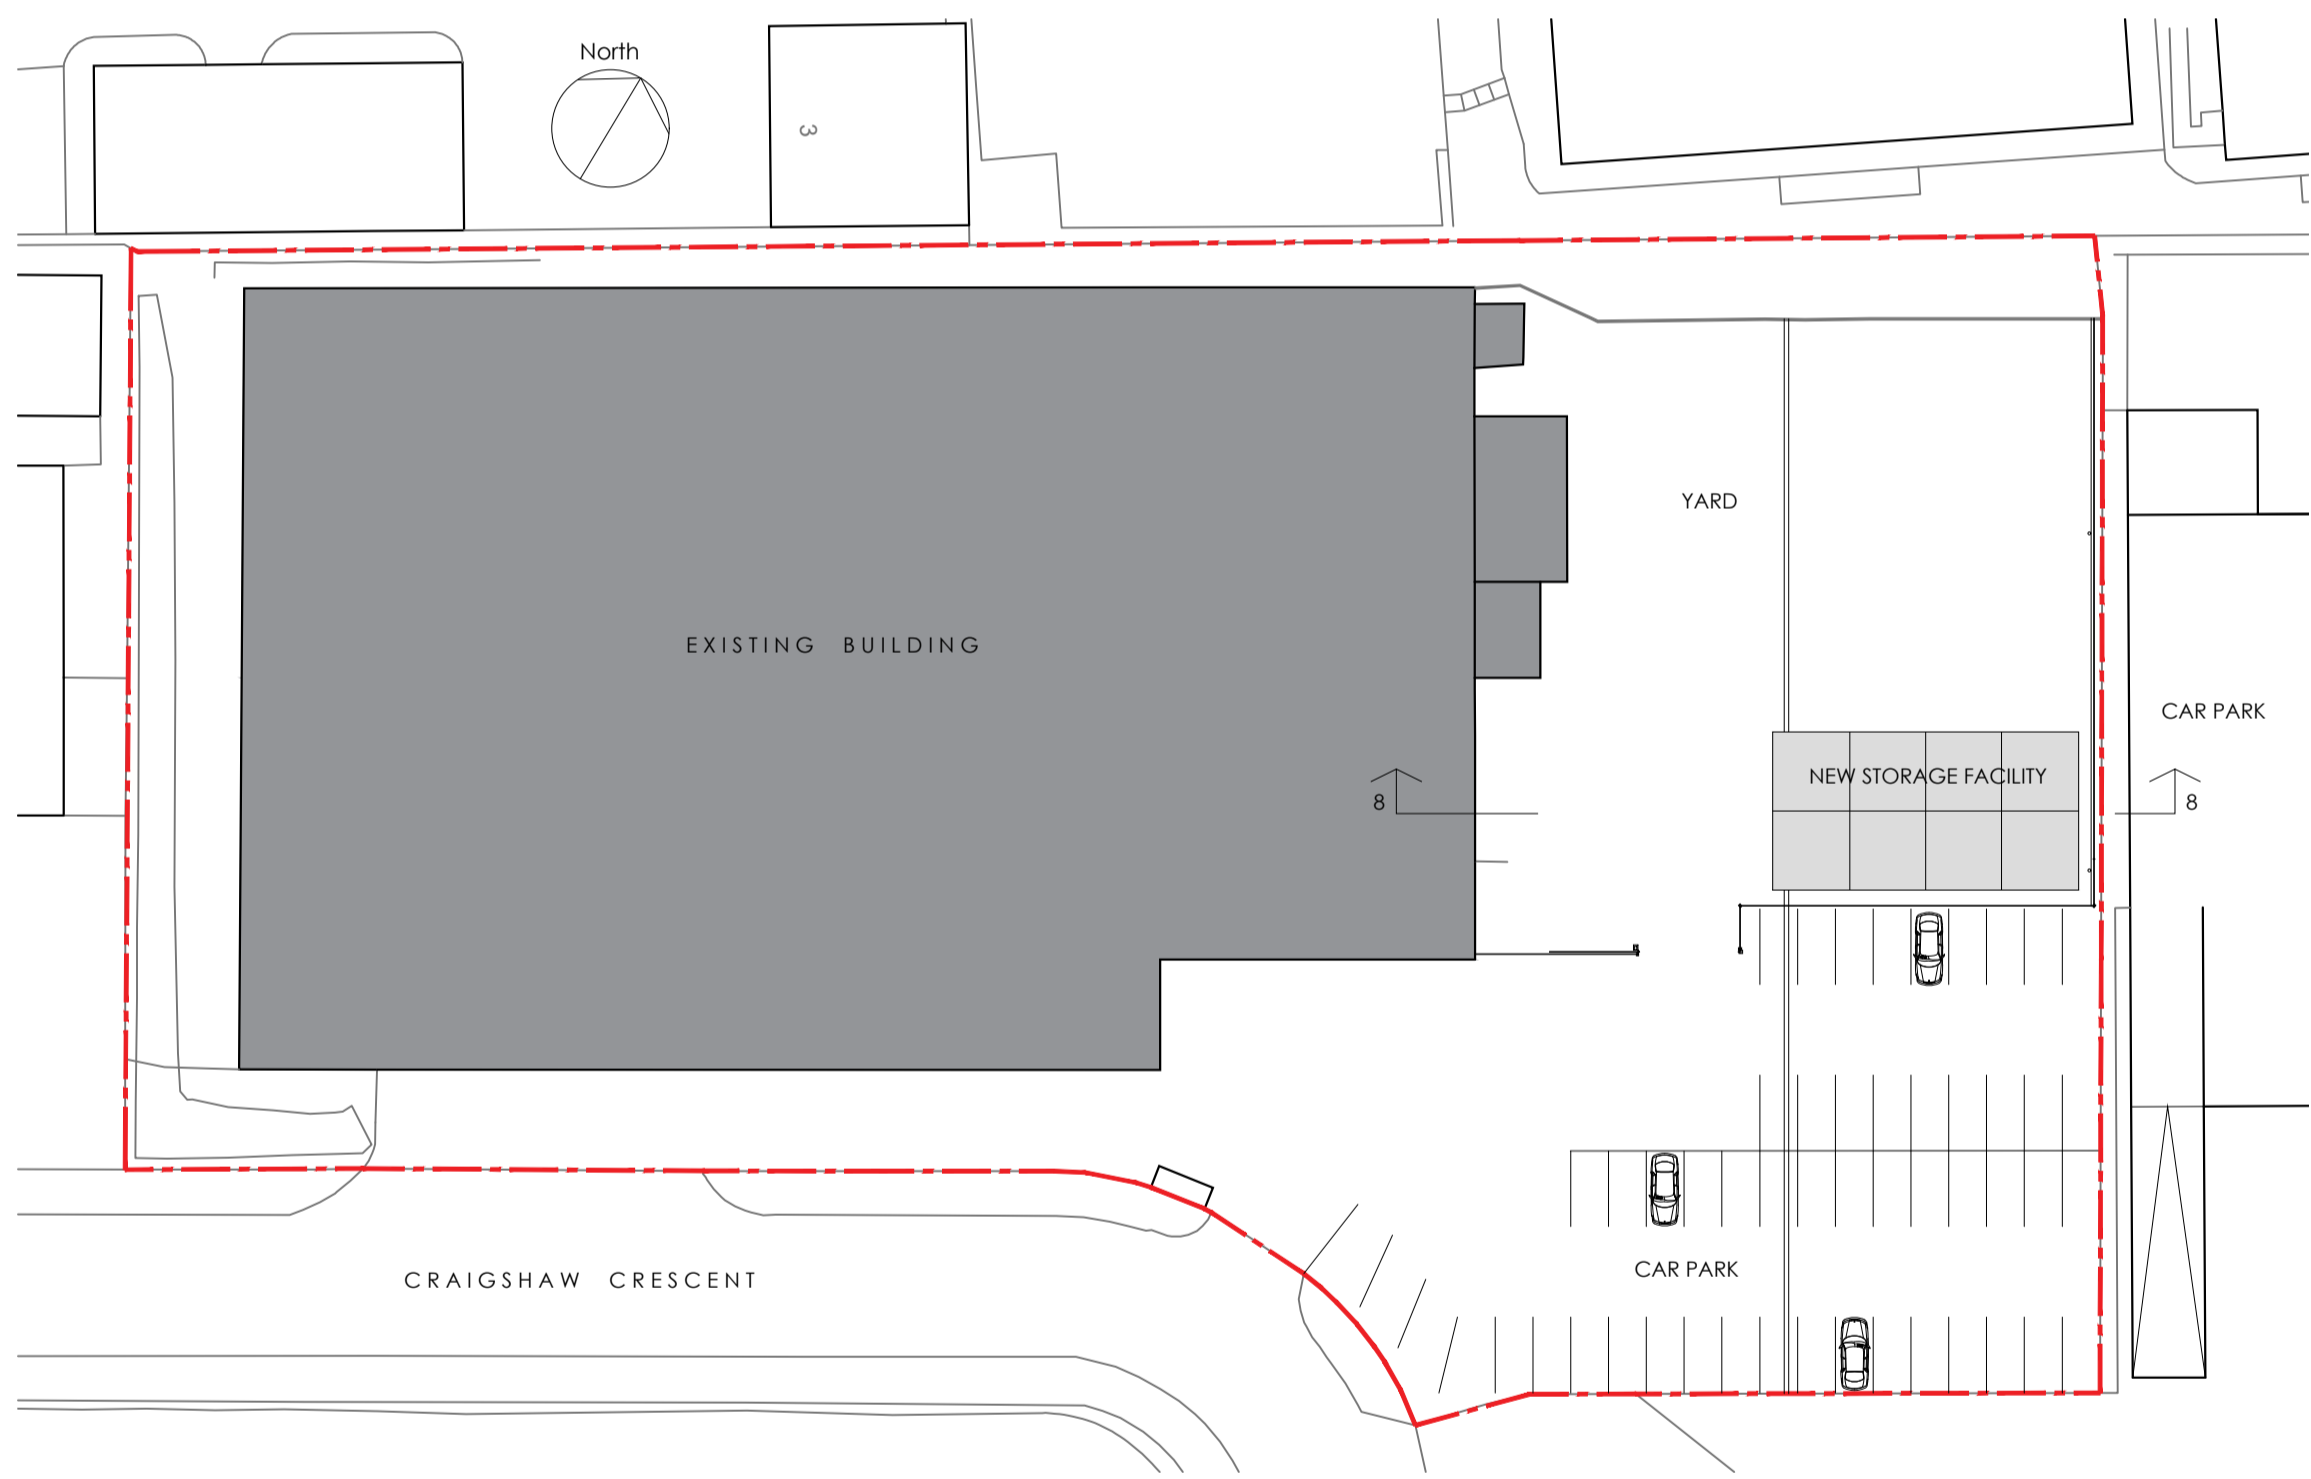


2 PROPOSED SITE PLAN
1:500

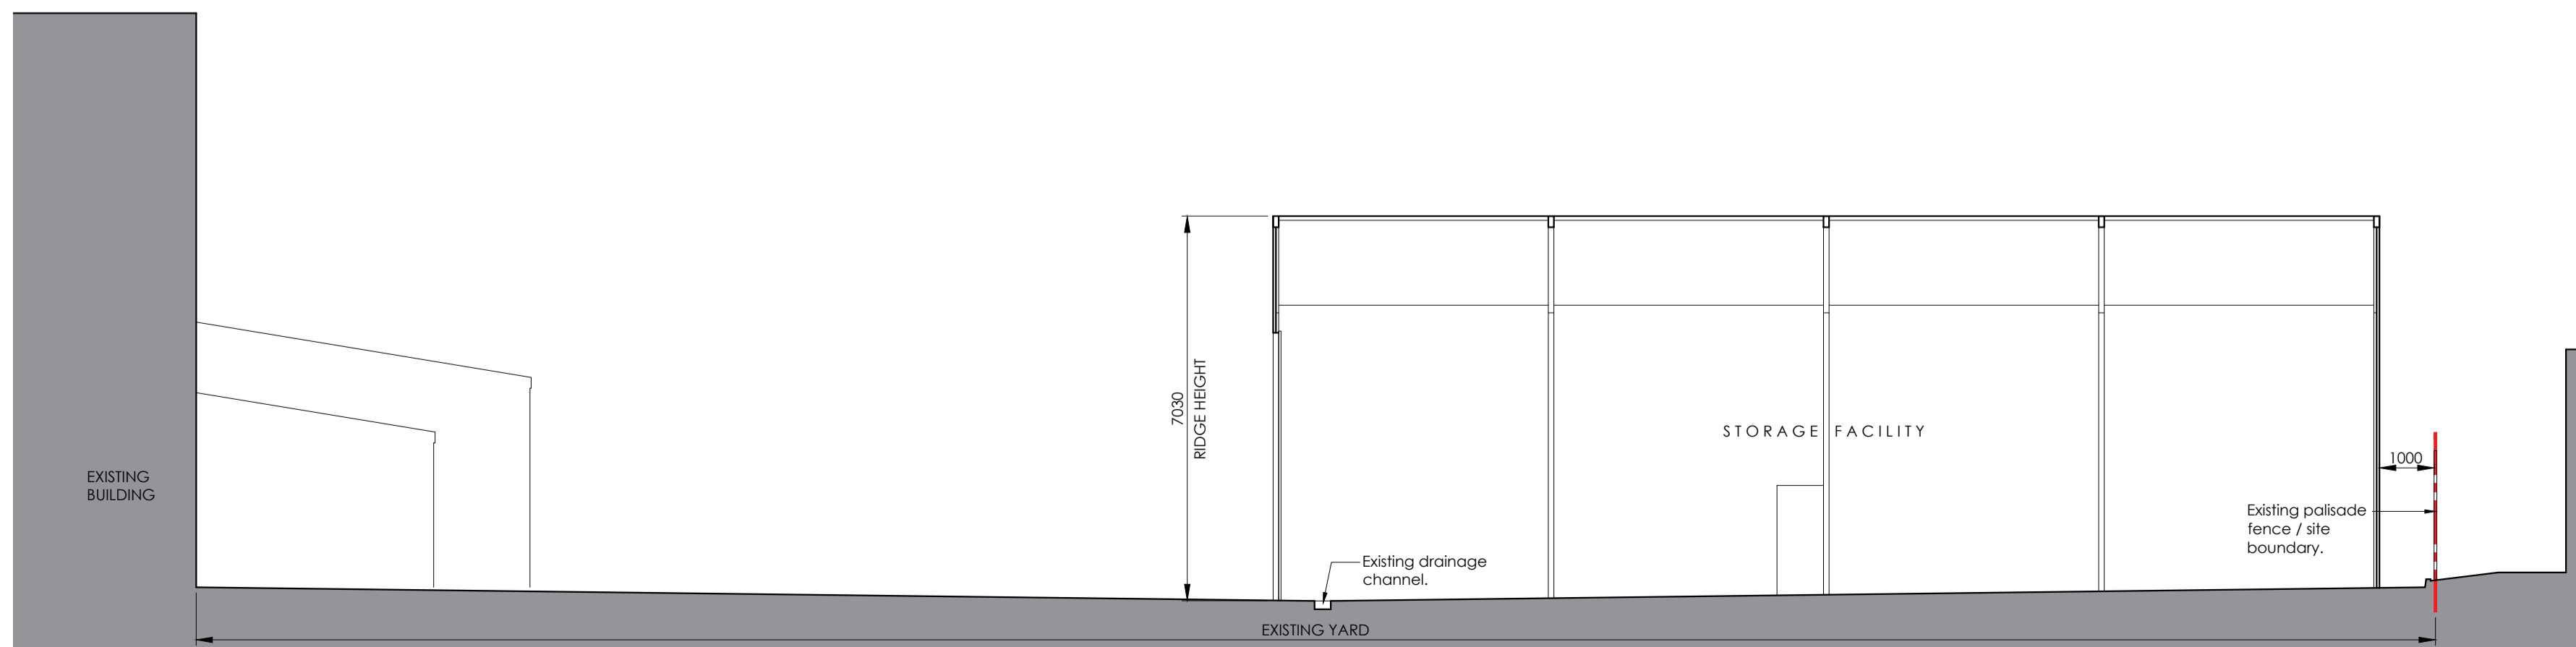


8 PROPOSED SITE SECTION
1:100

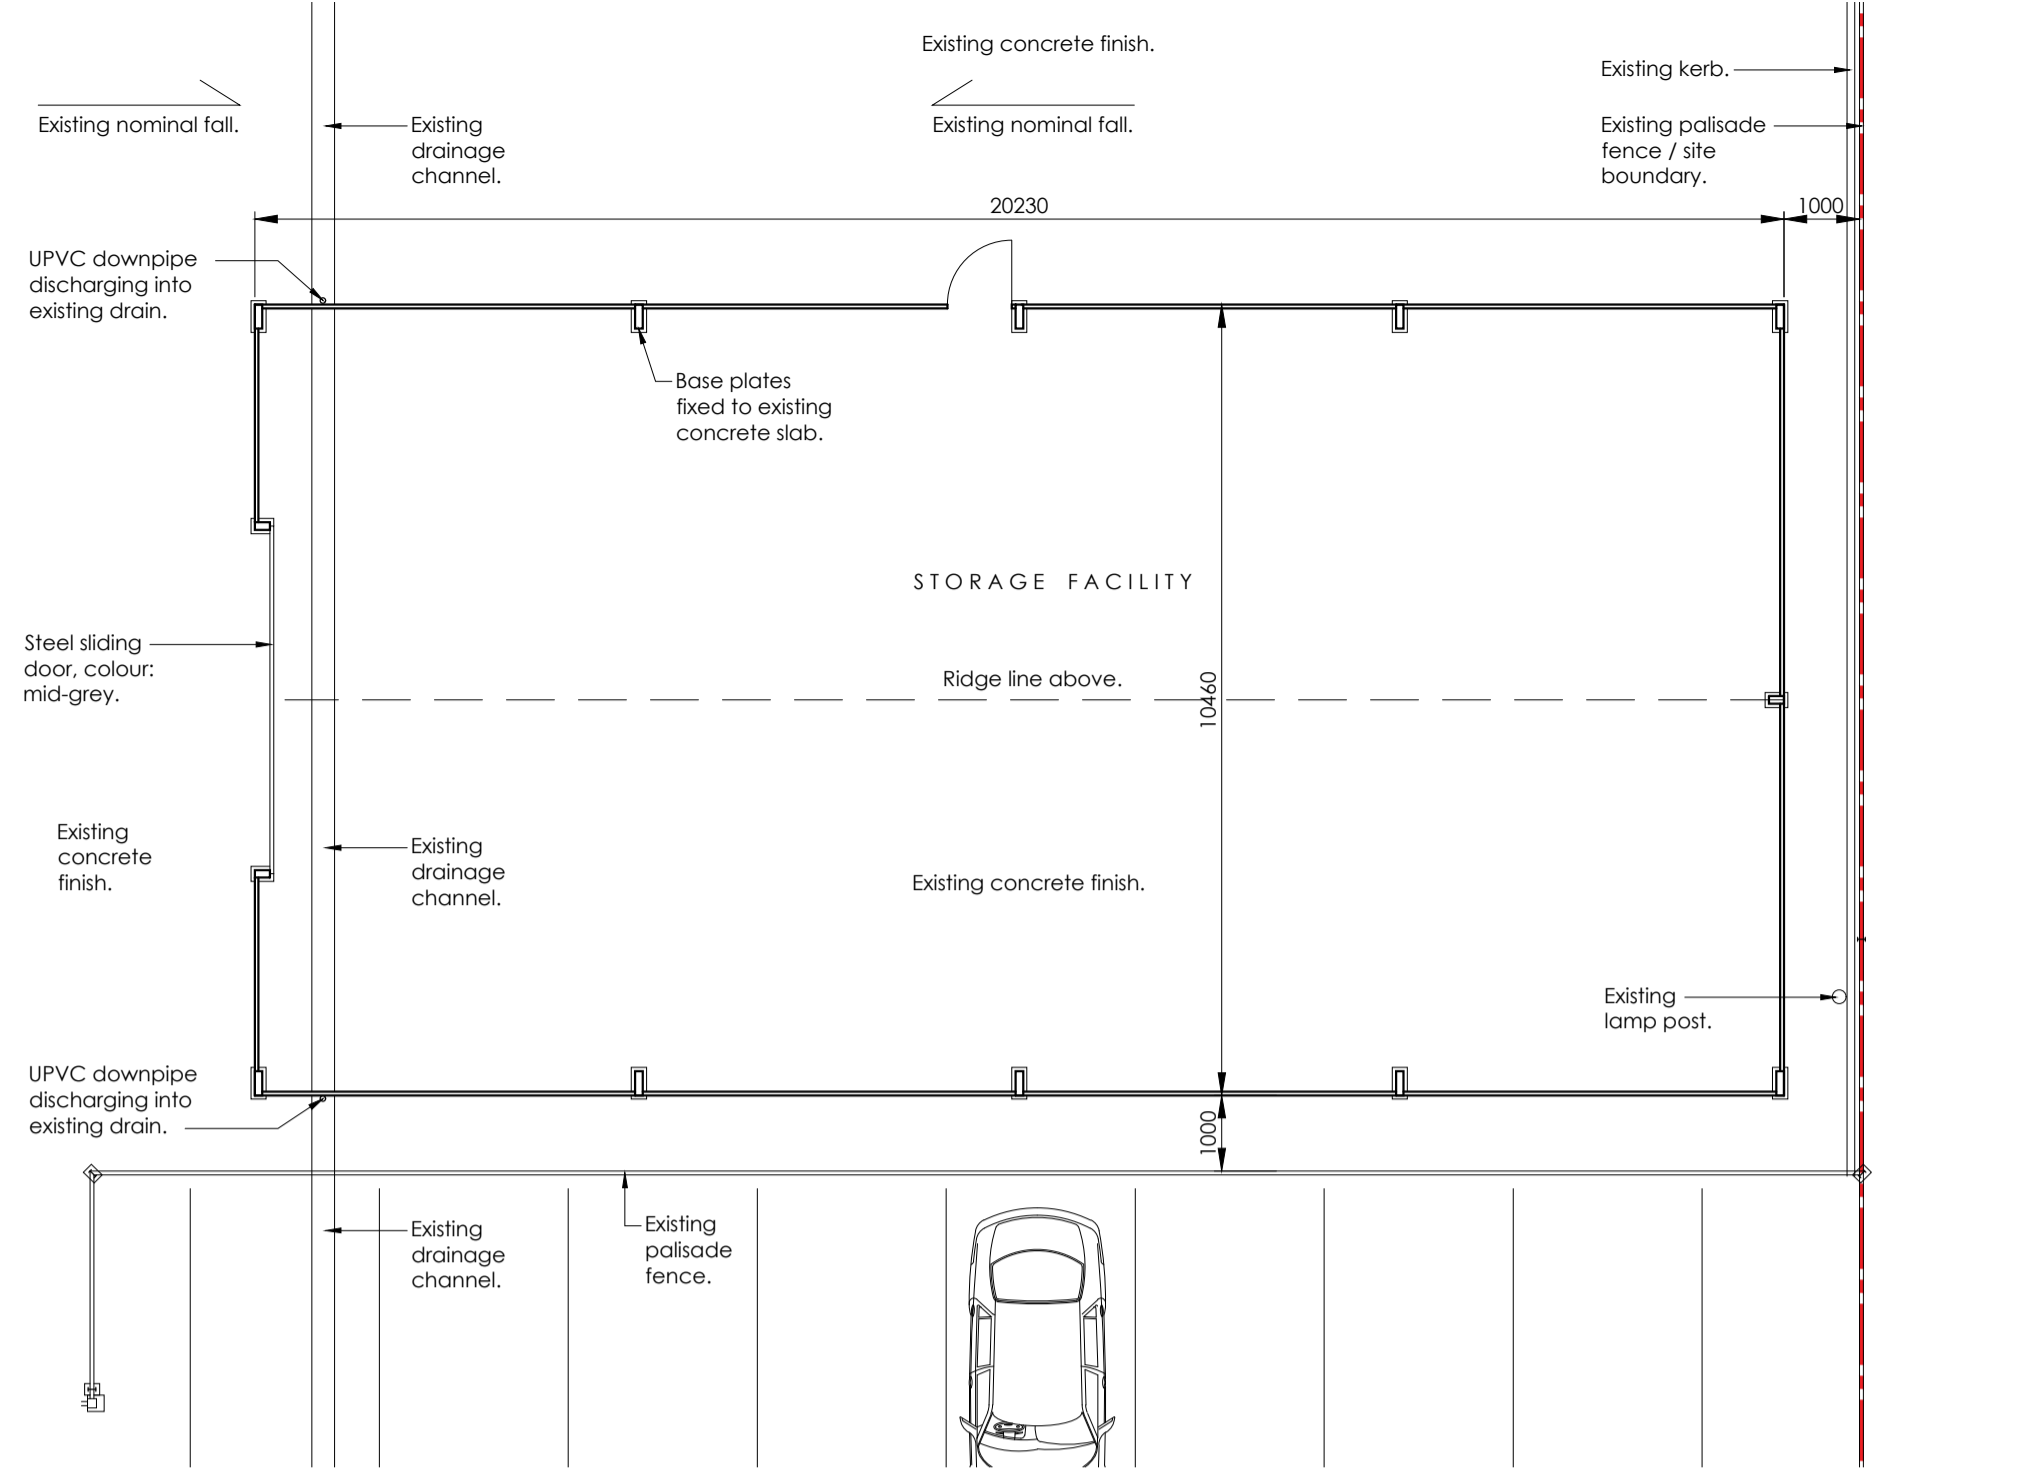

3 PROPOSED FLOOR PLAN
1:100

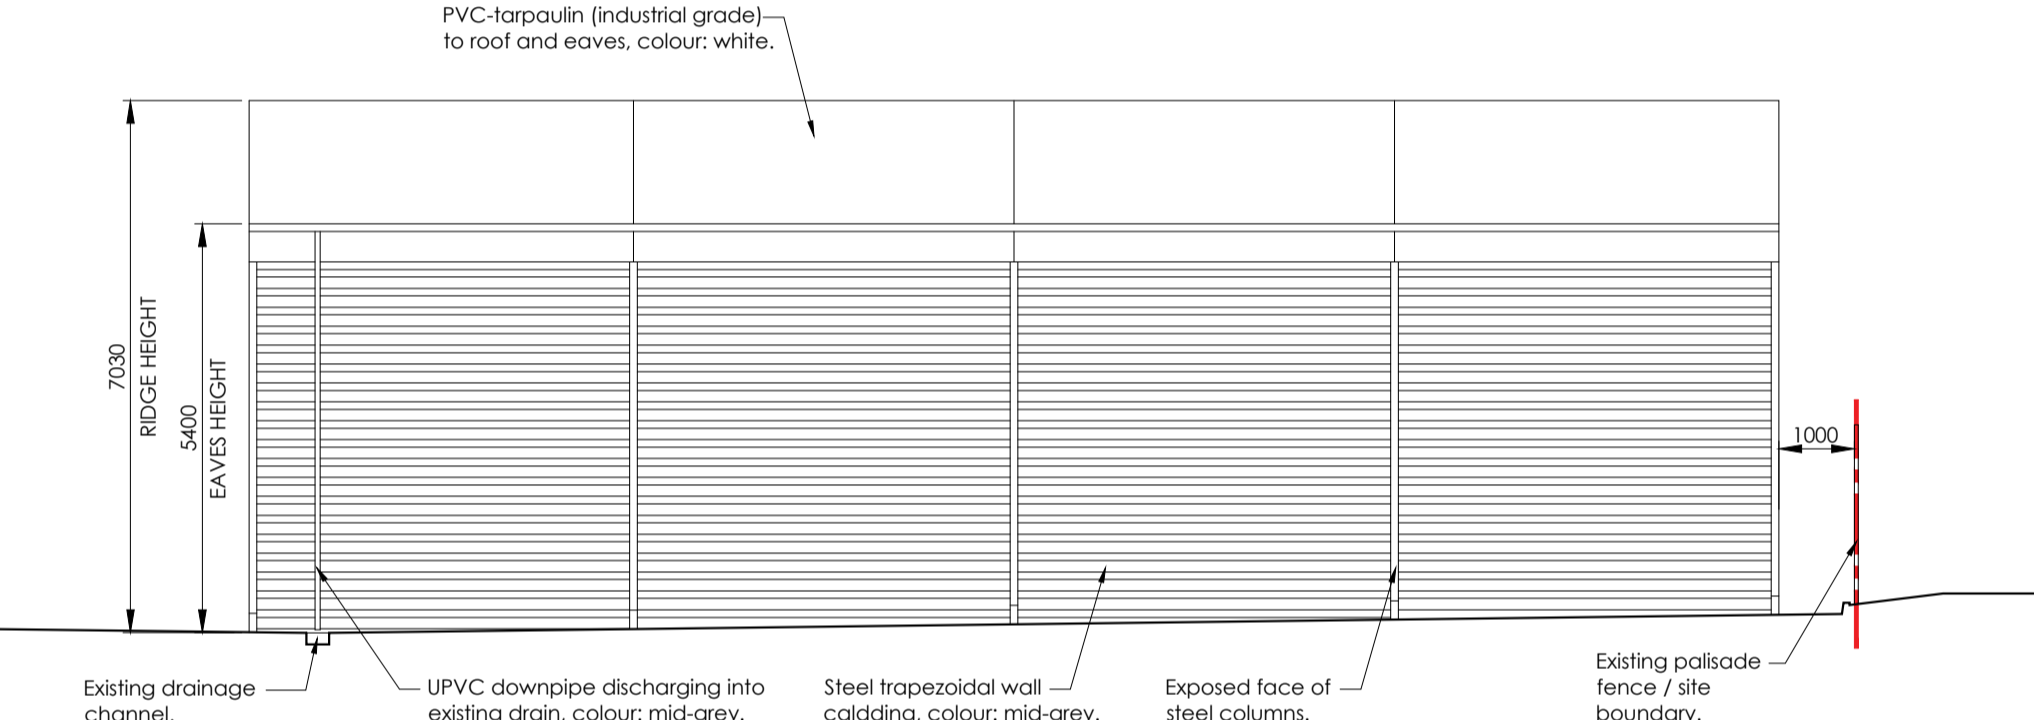


4 PROPOSED SOUTH ELEVATION
1:100

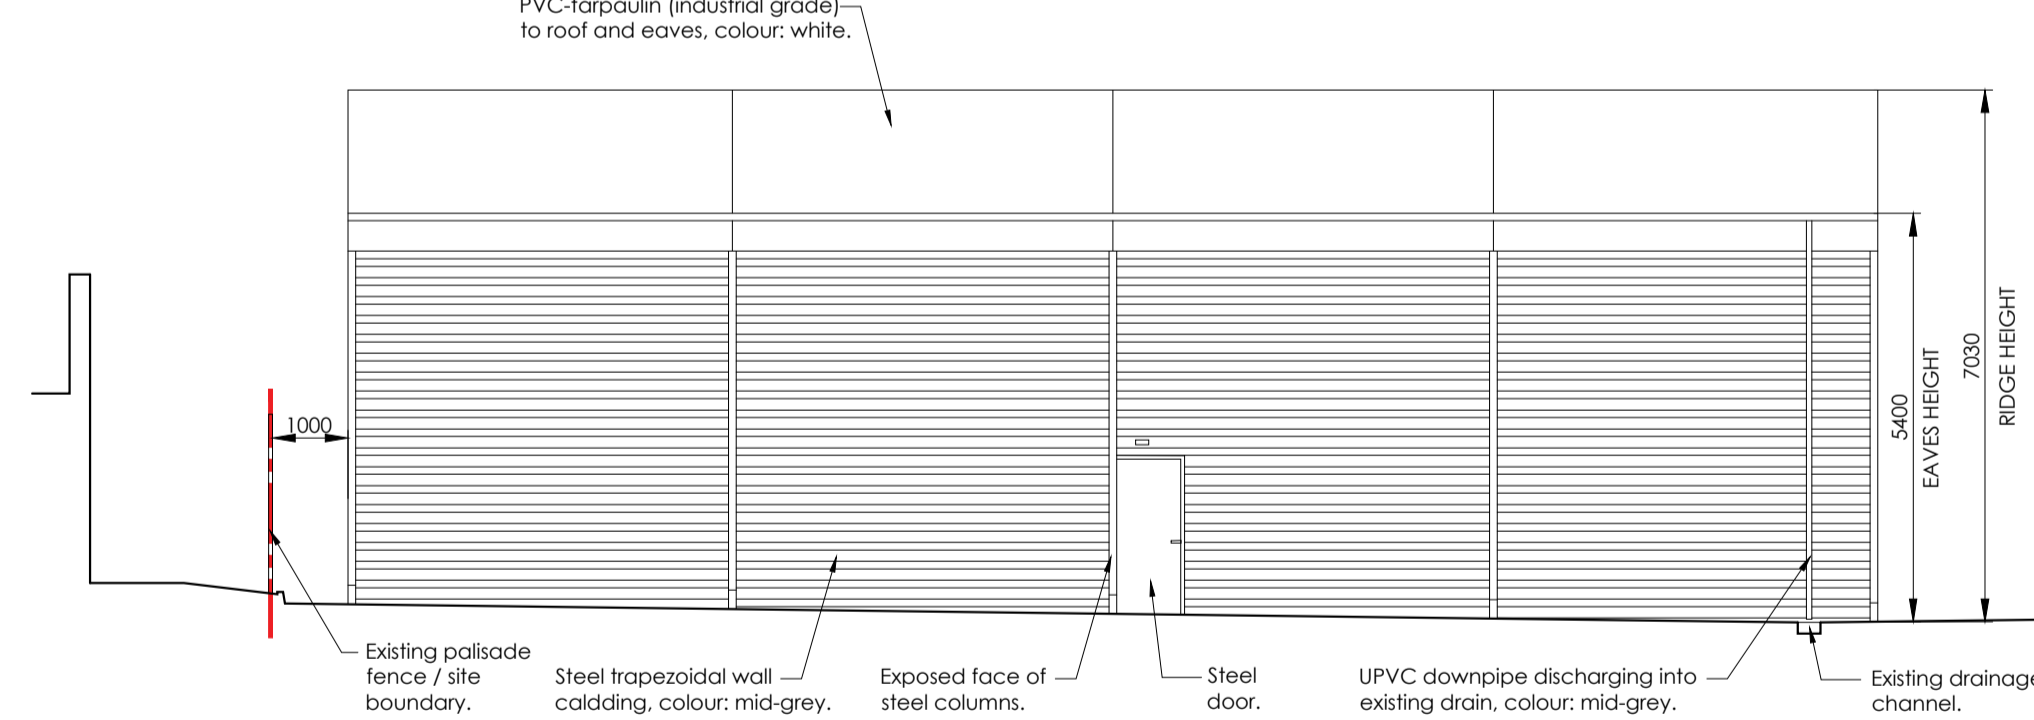


5 PROPOSED NORTH ELEVATION
1:100



9 EXAMPLE IMAGE
N.T.S.

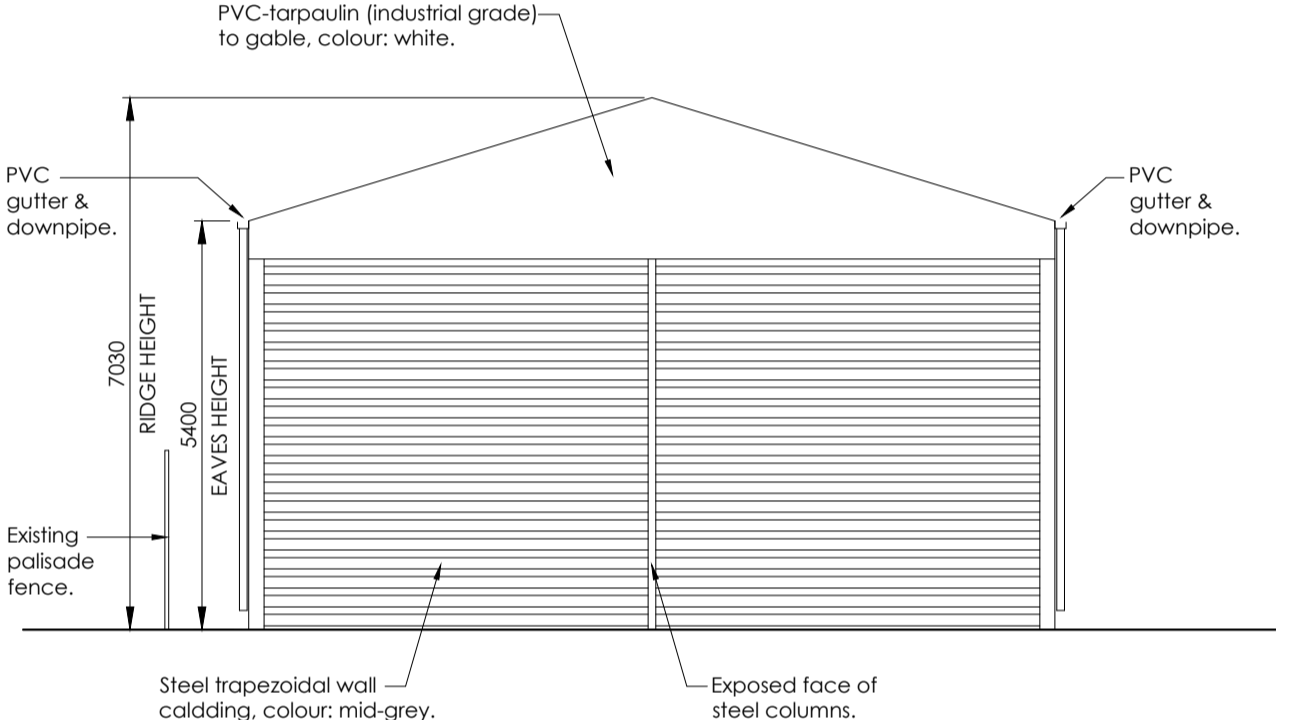

6 PROPOSED EAST ELEVATION
1:100

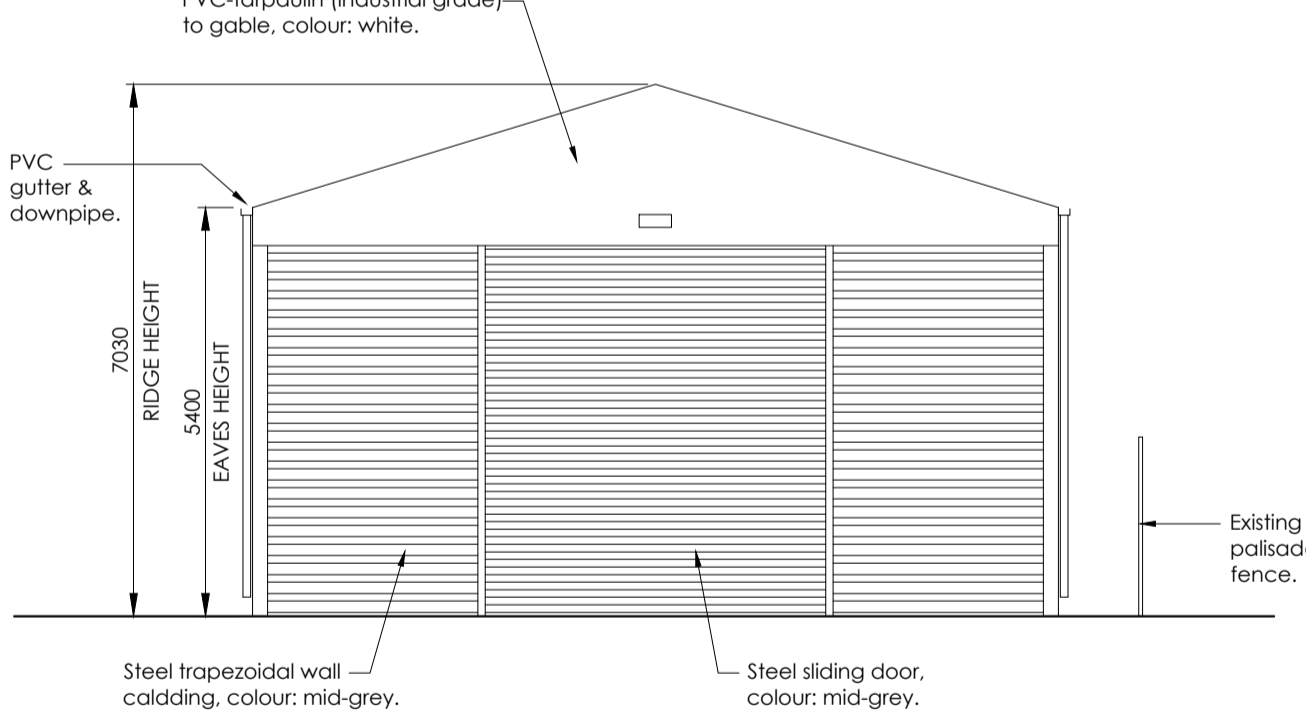

7 PROPOSED WEST ELEVATION
1:100

PLANNING