

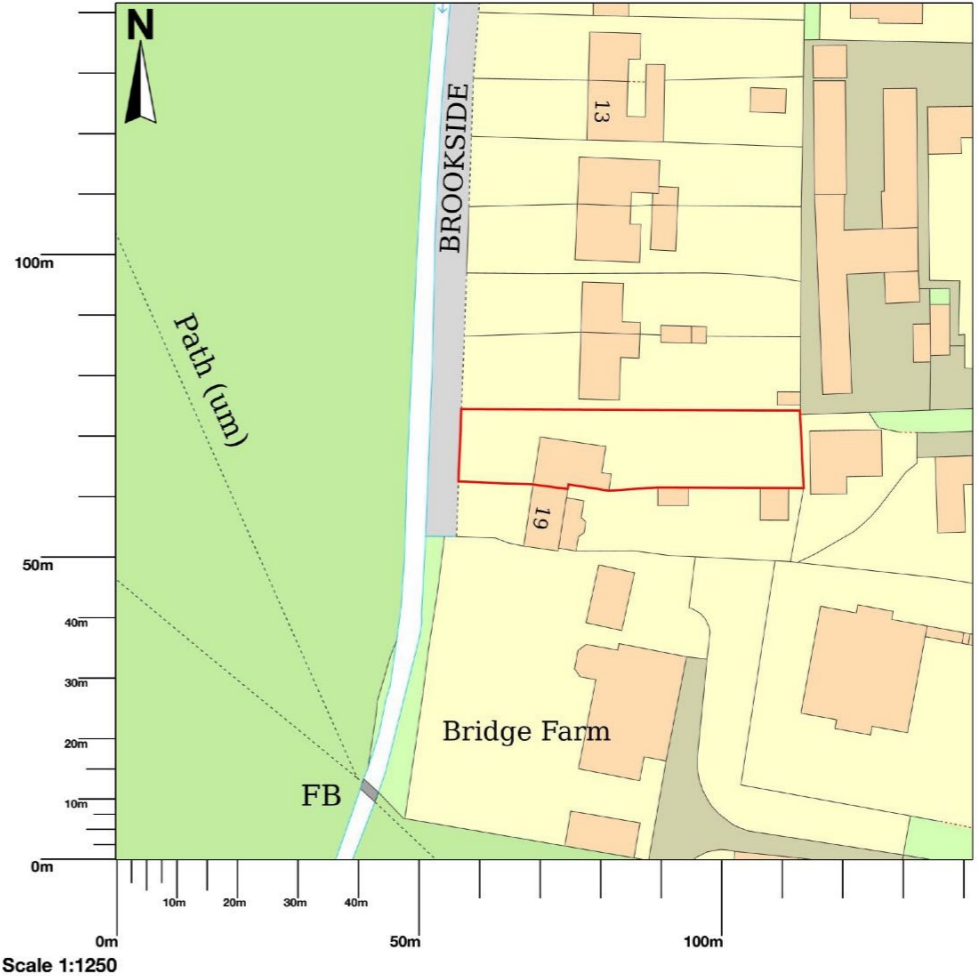


18 Brookside, Lillingstone Lovell, Buckingham, MK18 5BD

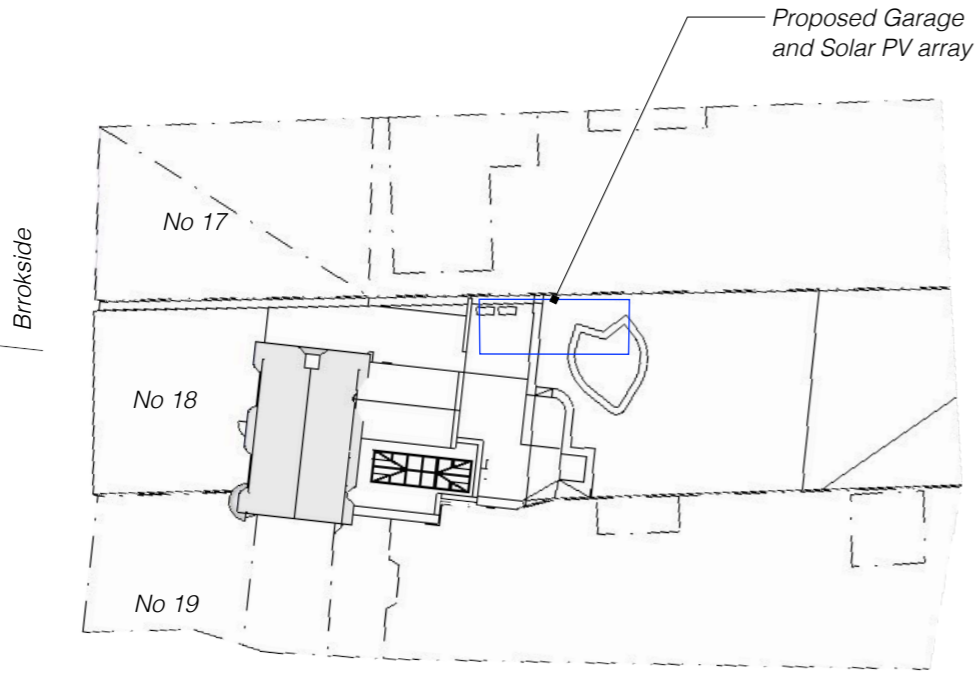

Key Plan
Scale 1:500 @ A3

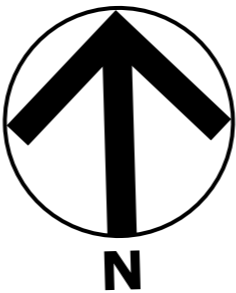

Location Plan
Scale 1:1250 @ A3

REVISIONS	
MM/DD/YY	REMARKS
1	...
2	...
3	...
4	...
5	...



West Facing Elevation


A
02



East Facing Elevation

B
02

Scale 1:100 @ A3

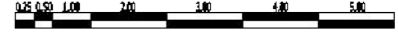

Existing Elevations




Proposed Garage and Solar PV array at 18 Brookside MK18 5BD

13 St Brides Close, Milton Keynes
Bucks MK6 3EY
Tel: 01908 887572 Mob: 07778353203
email: chrispiggett@approdes.co.uk

REVISIONS


MM/DD/YY	REMARKS
1	...
2	...
3	...
4	...
5	...

02
20112023
QR2

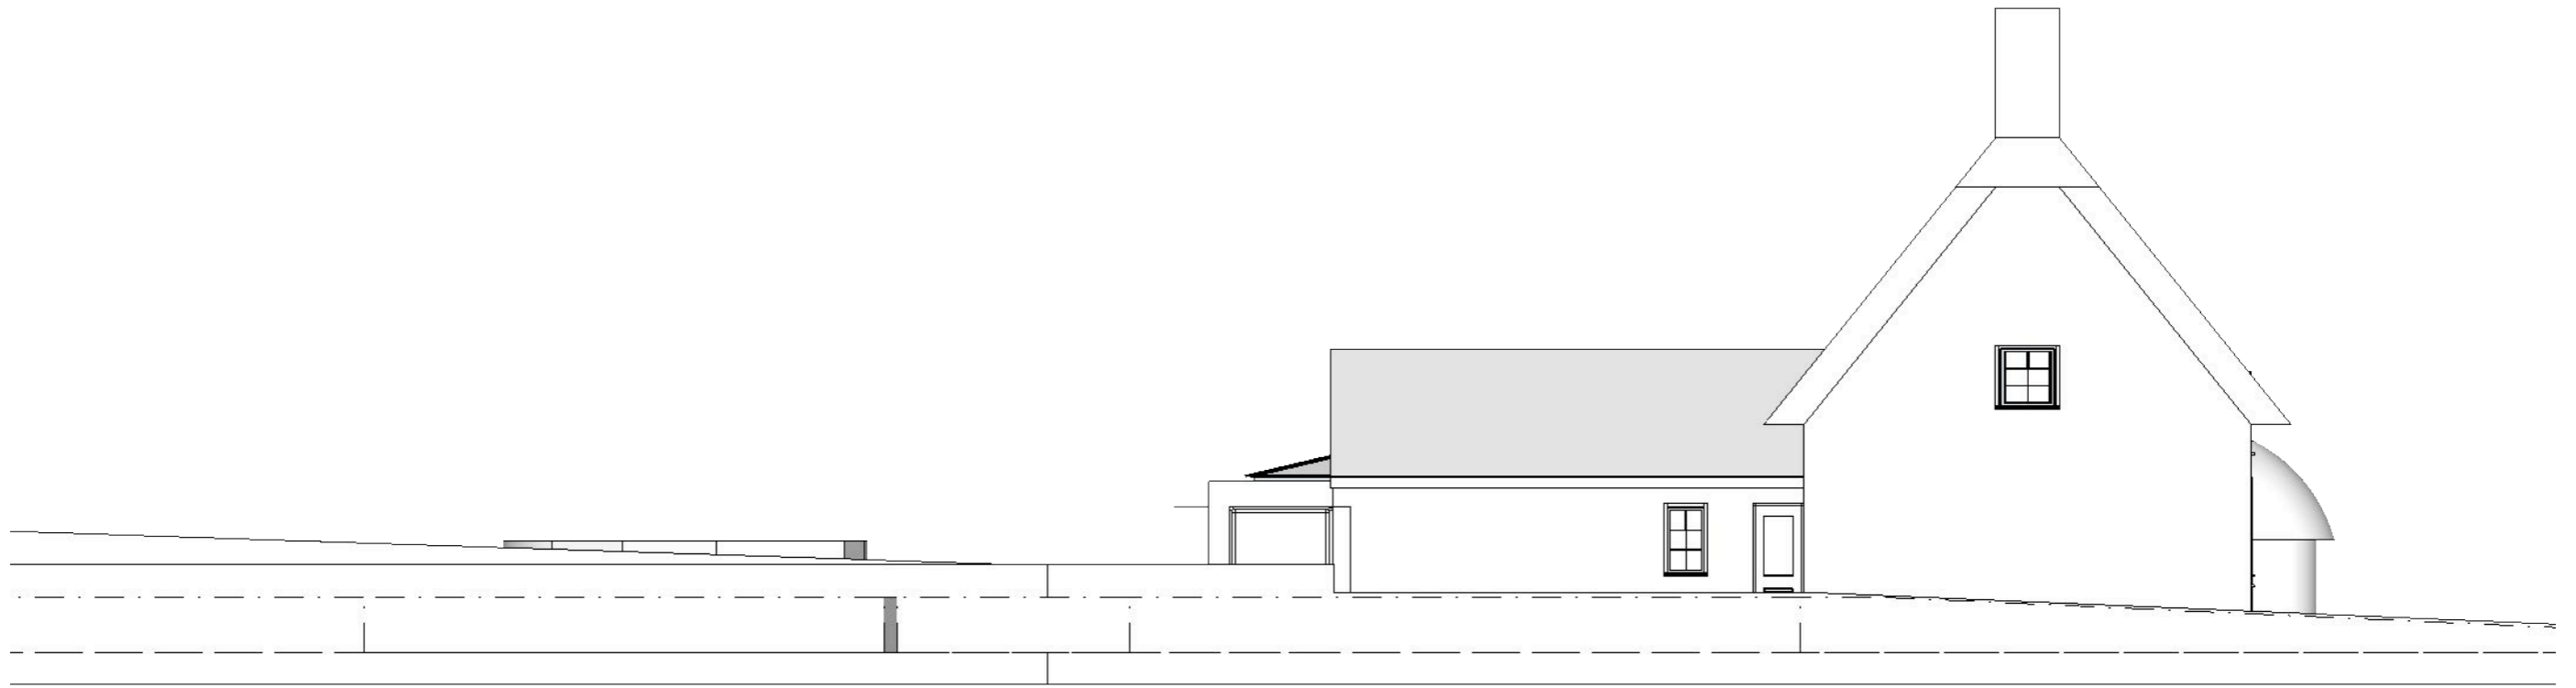

North Facing Elevation

A
03

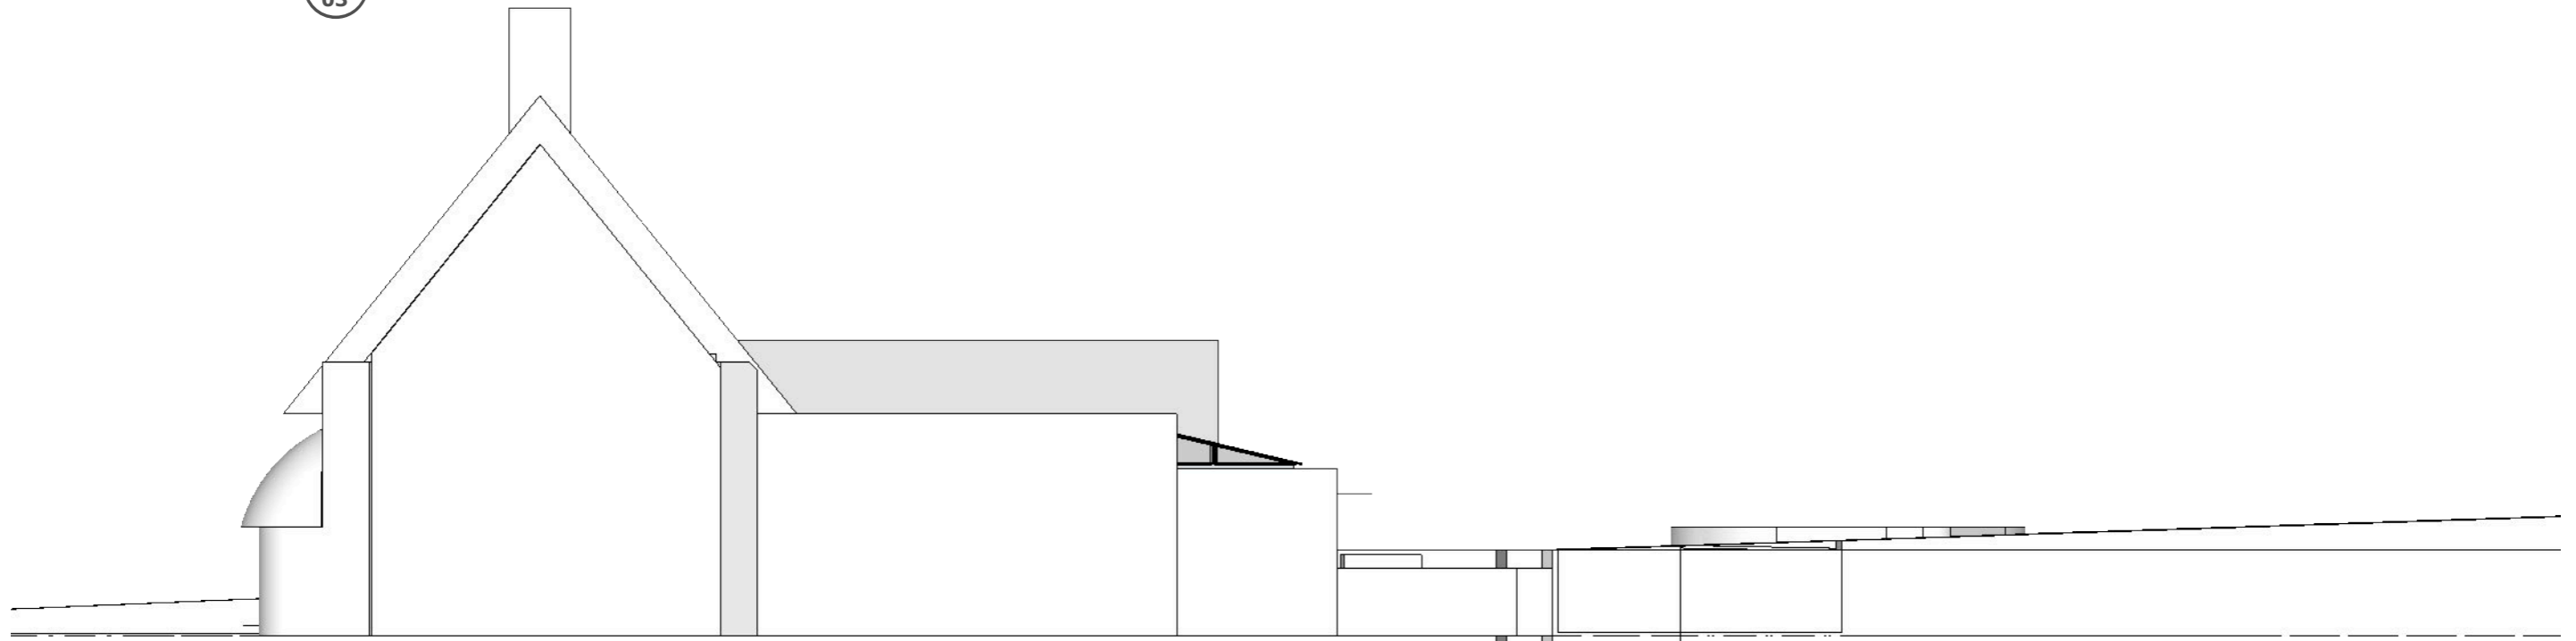

South Facing Sectional Elevation

B
03

Scale 1:100 @ A3

Existing Elevations



13 St Brides Close, Milton Keynes
Bucks MK6 3EY


Tel: 01908 887572 Mob: 07778353203
email: chrispigott@appprodes.co.uk

Proposed Garage and Solar PV array at 18 Brookside MK18 5BD

REVISIONS

MM/DD/YY	REMARKS
1	...
2	...
3	...
4	...
5	...

20112023 03
QR2

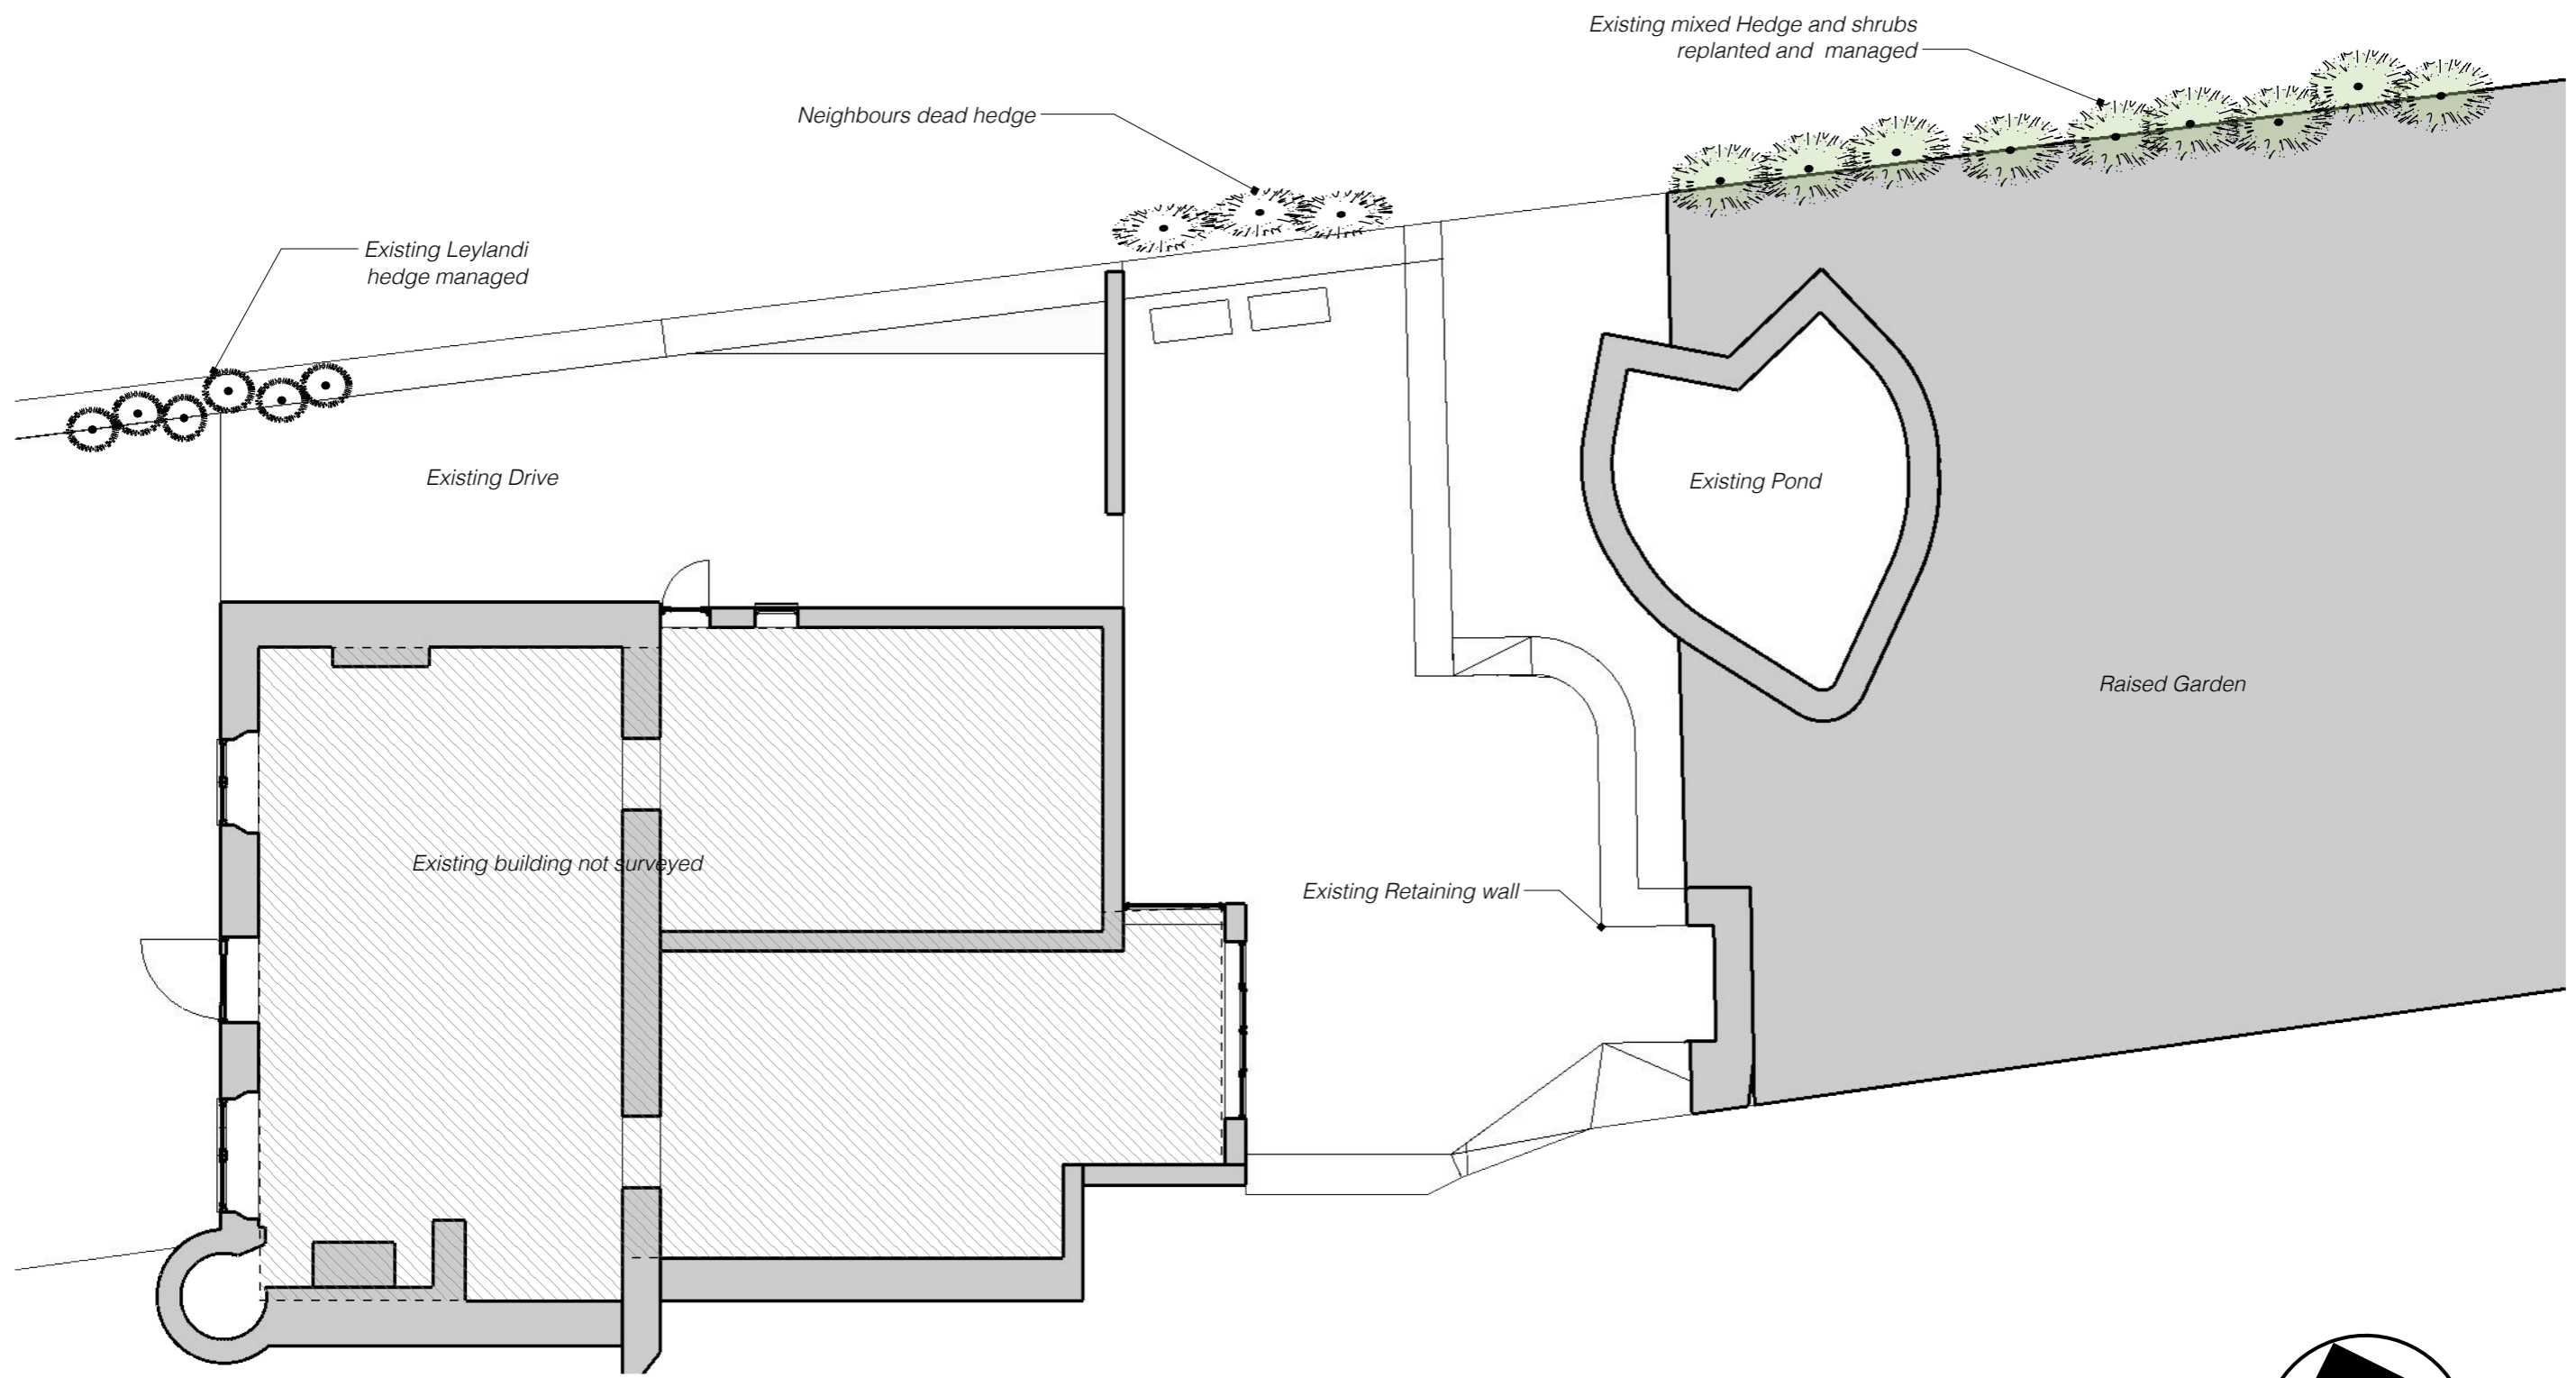

A
04

Plan view Ground Floor



Scale 1:100 @ A3

Existing Plans




13 St Brides Close, Milton Keynes
Bucks MK6 3EY
Tel: 01908 887572 Mob: 07778353203
email: chrispiggott@appprodes.co.uk

Proposed Garage and Solar PV array at 18 Brookside MK18 5BD

REVISIONS


MM/DD/YY	REMARKS
1	...
2	...
3	...
4	...
5	...

04
20112023
QR2

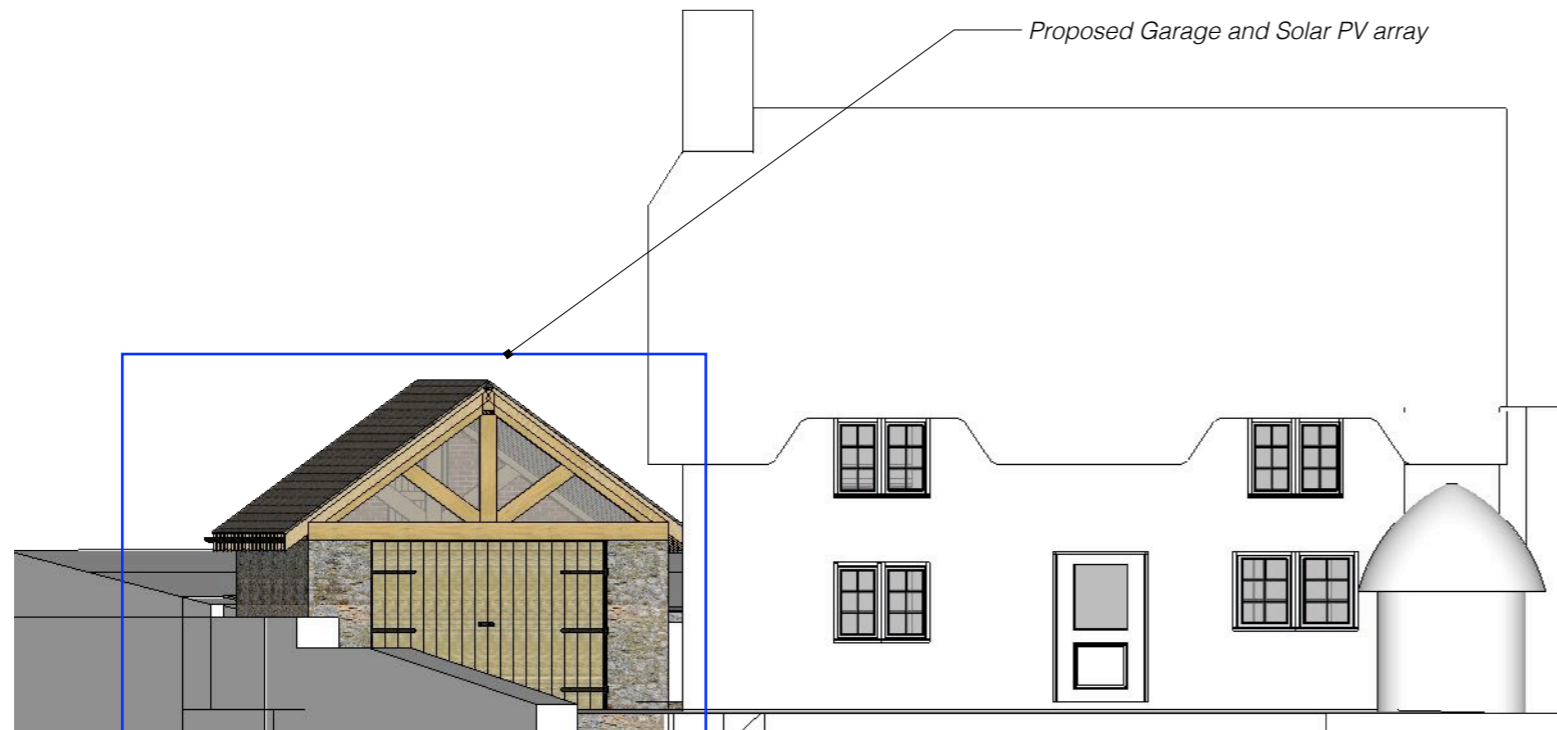

West Facing Elevation

A
05

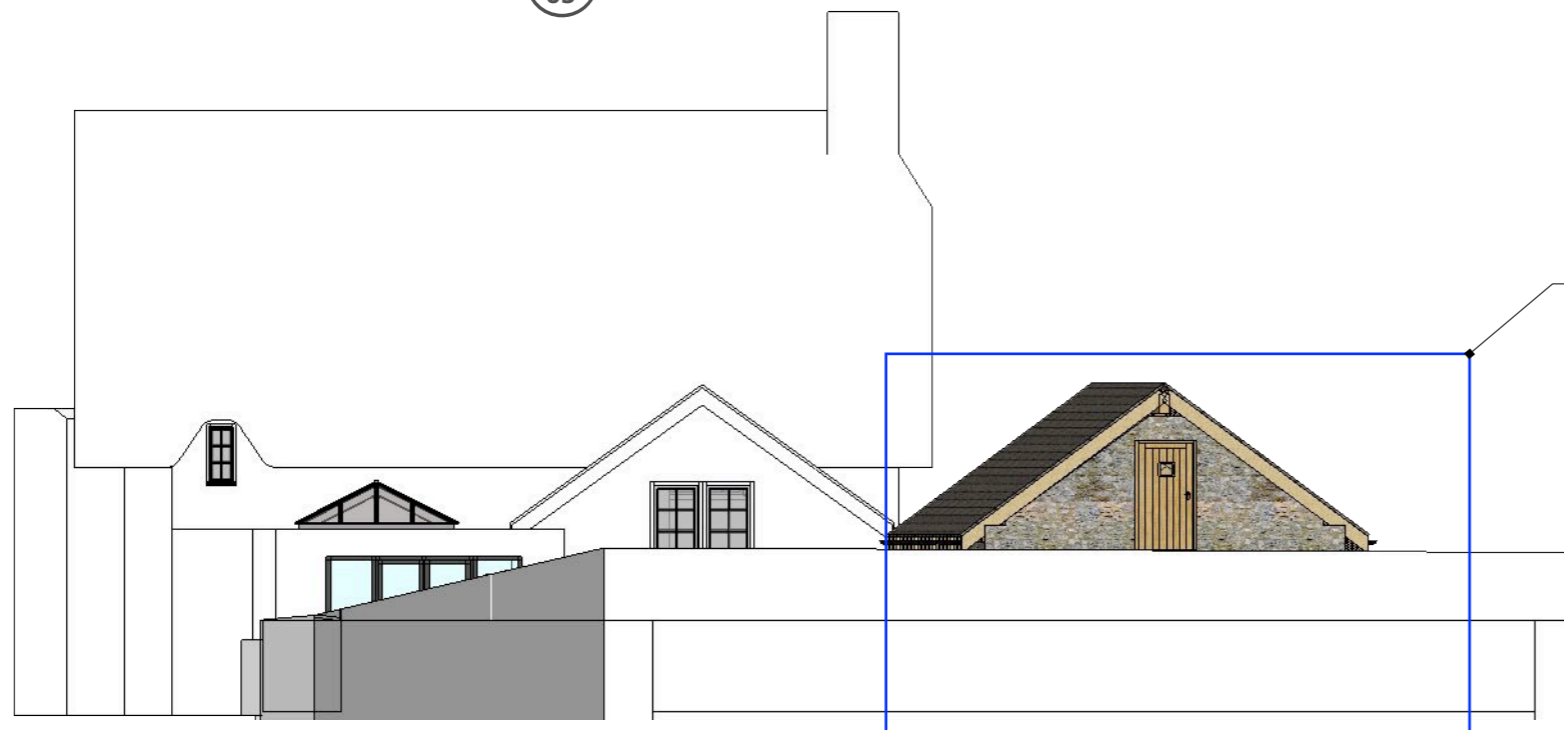


East Facing Elevation

B
05

For details of garage see sheet 07

Scale 1:100 @ A3

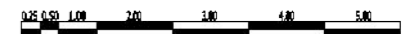

Proposed Elevations



13 St Brides Close, Milton Keynes
Bucks MK6 3EY


Tel: 01908 887572 Mob: 07778353203
email: chrispiggott@approdes.co.uk

Proposed Garage and Solar PV array at 18 Brookside MK18 5BD


REVISIONS

MM/DD/YY	REMARKS
1	...
2	...
3	...
4	...
5	...

20112023
QR2
05

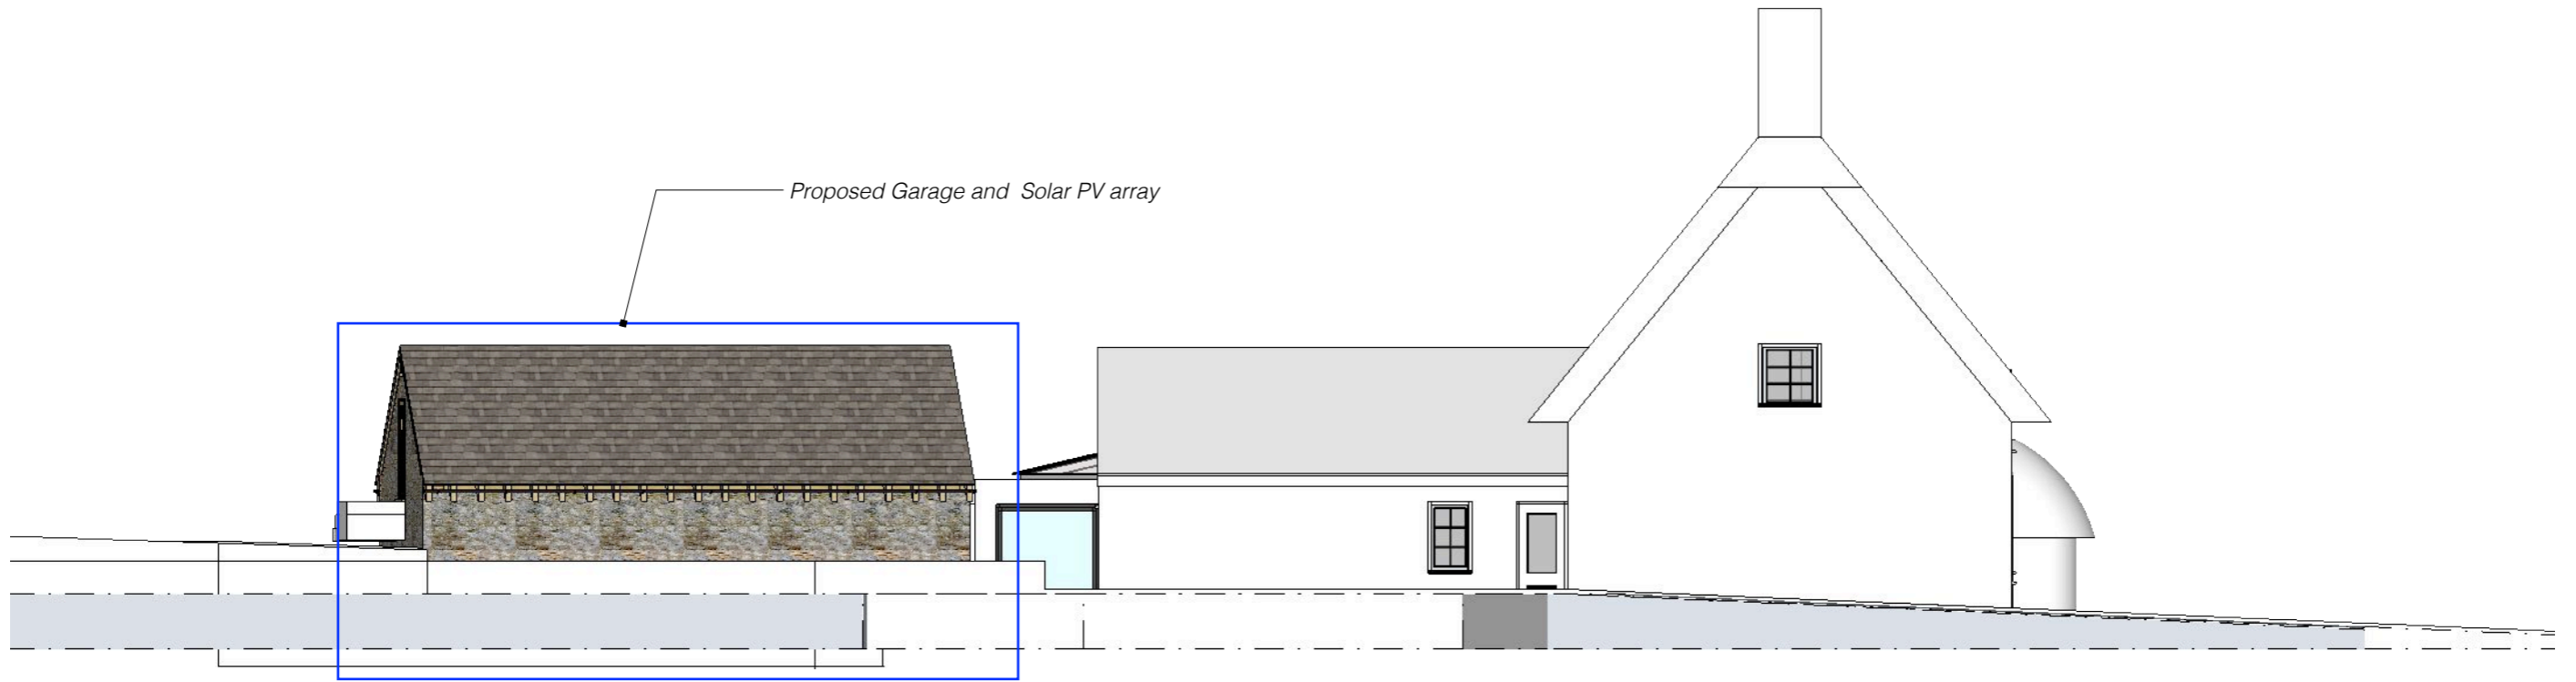

South Facing Elevation
 B
 06

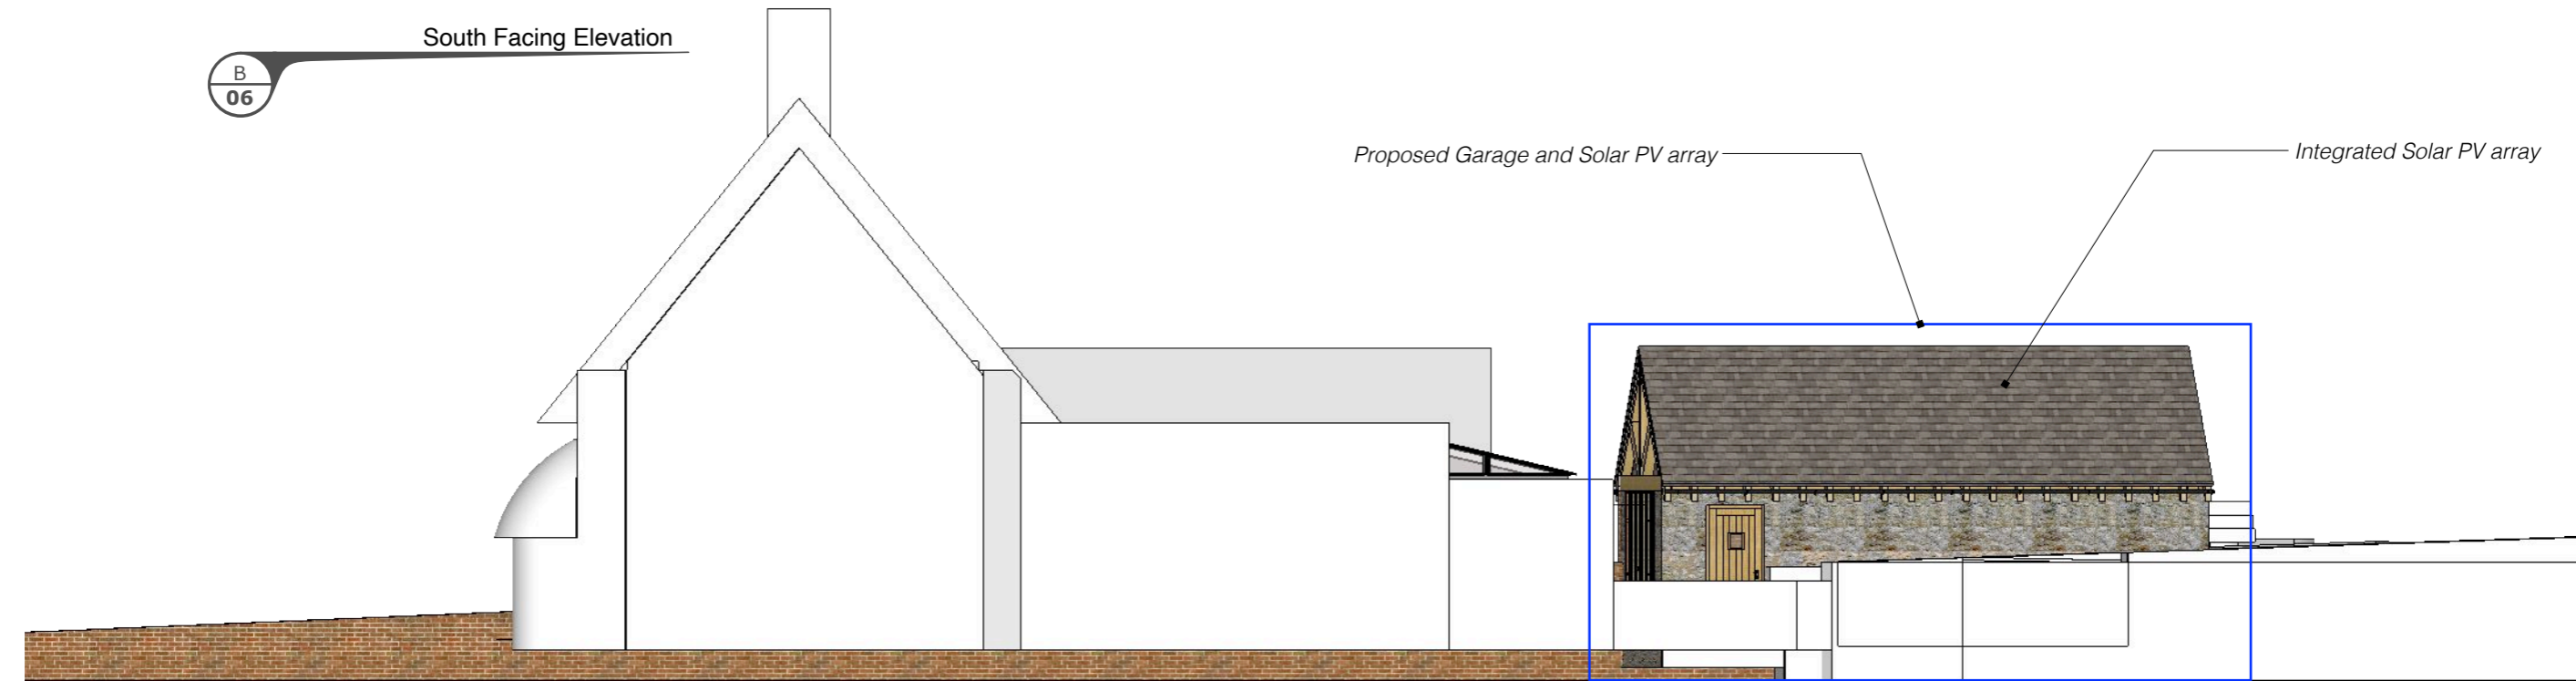

North Facing Elevation
 D
 06
 05
 Y-Y

For details of garage see sheet 07

Scale 1:100 @ A3
 0.25 0.50 1.00 2.00 3.00 4.00 5.00

Proposed Elevations




Proposed Garage and Solar PV array at 18 Brookside MK18 5BD


13 St Brides Close, Milton Keynes
 Bucks MK6 3EY
 Tel: 01908 887572 Mob: 07778353203
 email: chrispiggott@appprodes.co.uk


REVISIONS

MM/DD/YY	REMARKS
1	...
2	...
3	...
4	...
5	...

20112023
 QR2
 06

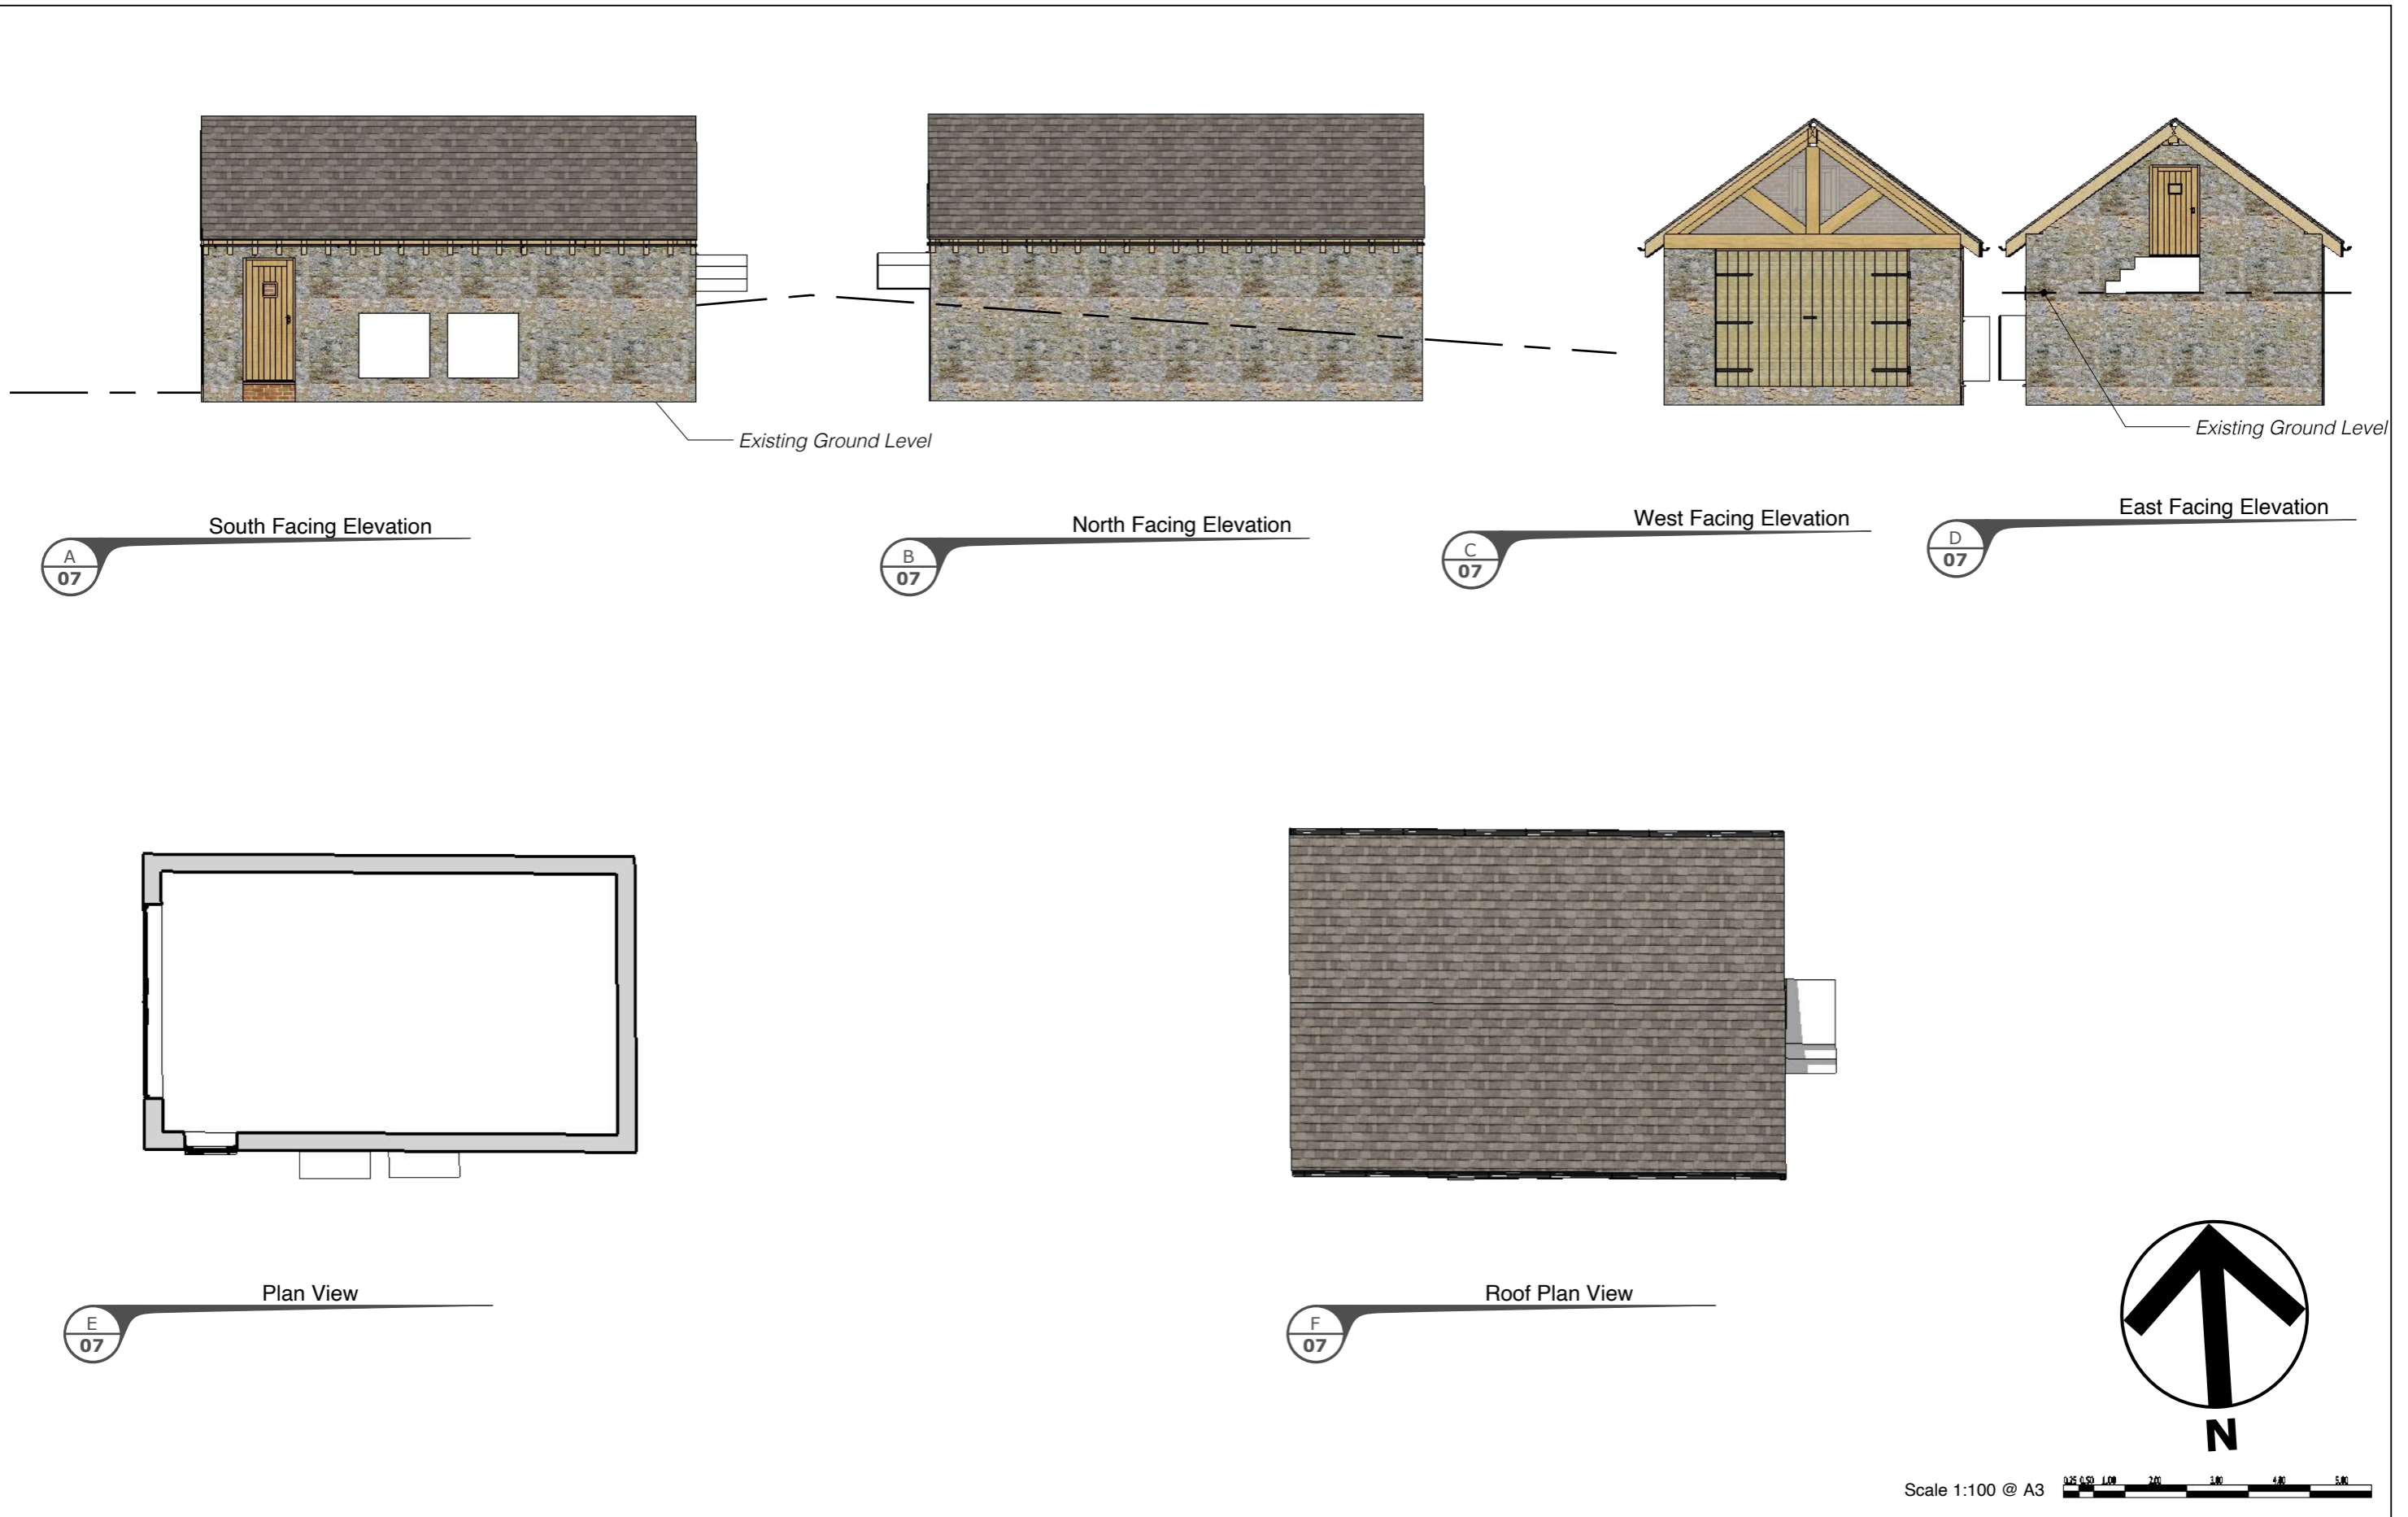

<p>Proposed Garage details</p> 	<p>13 St Brides Close, Milton Keynes Bucks MK6 3EY</p> <p>Tel: 01908 887572 Mob: 07778353203 email: chrispiggott@apropdes.co.uk</p>	<p>REVISIONS</p> <table border="1" style="width: 100%; border-collapse: collapse;"> <thead> <tr> <th style="width: 5%;">MM/DD/YY</th> <th style="width: 15%;">REMARKS</th> </tr> </thead> <tbody> <tr><td>1</td><td>---</td></tr> <tr><td>2</td><td>---</td></tr> <tr><td>3</td><td>---</td></tr> <tr><td>4</td><td>---</td></tr> <tr><td>5</td><td>---</td></tr> </tbody> </table>	MM/DD/YY	REMARKS	1	---	2	---	3	---	4	---	5	---	<p>07</p> <p>20112023</p> <p>QR2</p>
	MM/DD/YY	REMARKS													
1	---														
2	---														
3	---														
4	---														
5	---														
<p>Proposed Garage and Solar PV array at 18 Brookside MK18 5BD</p>															

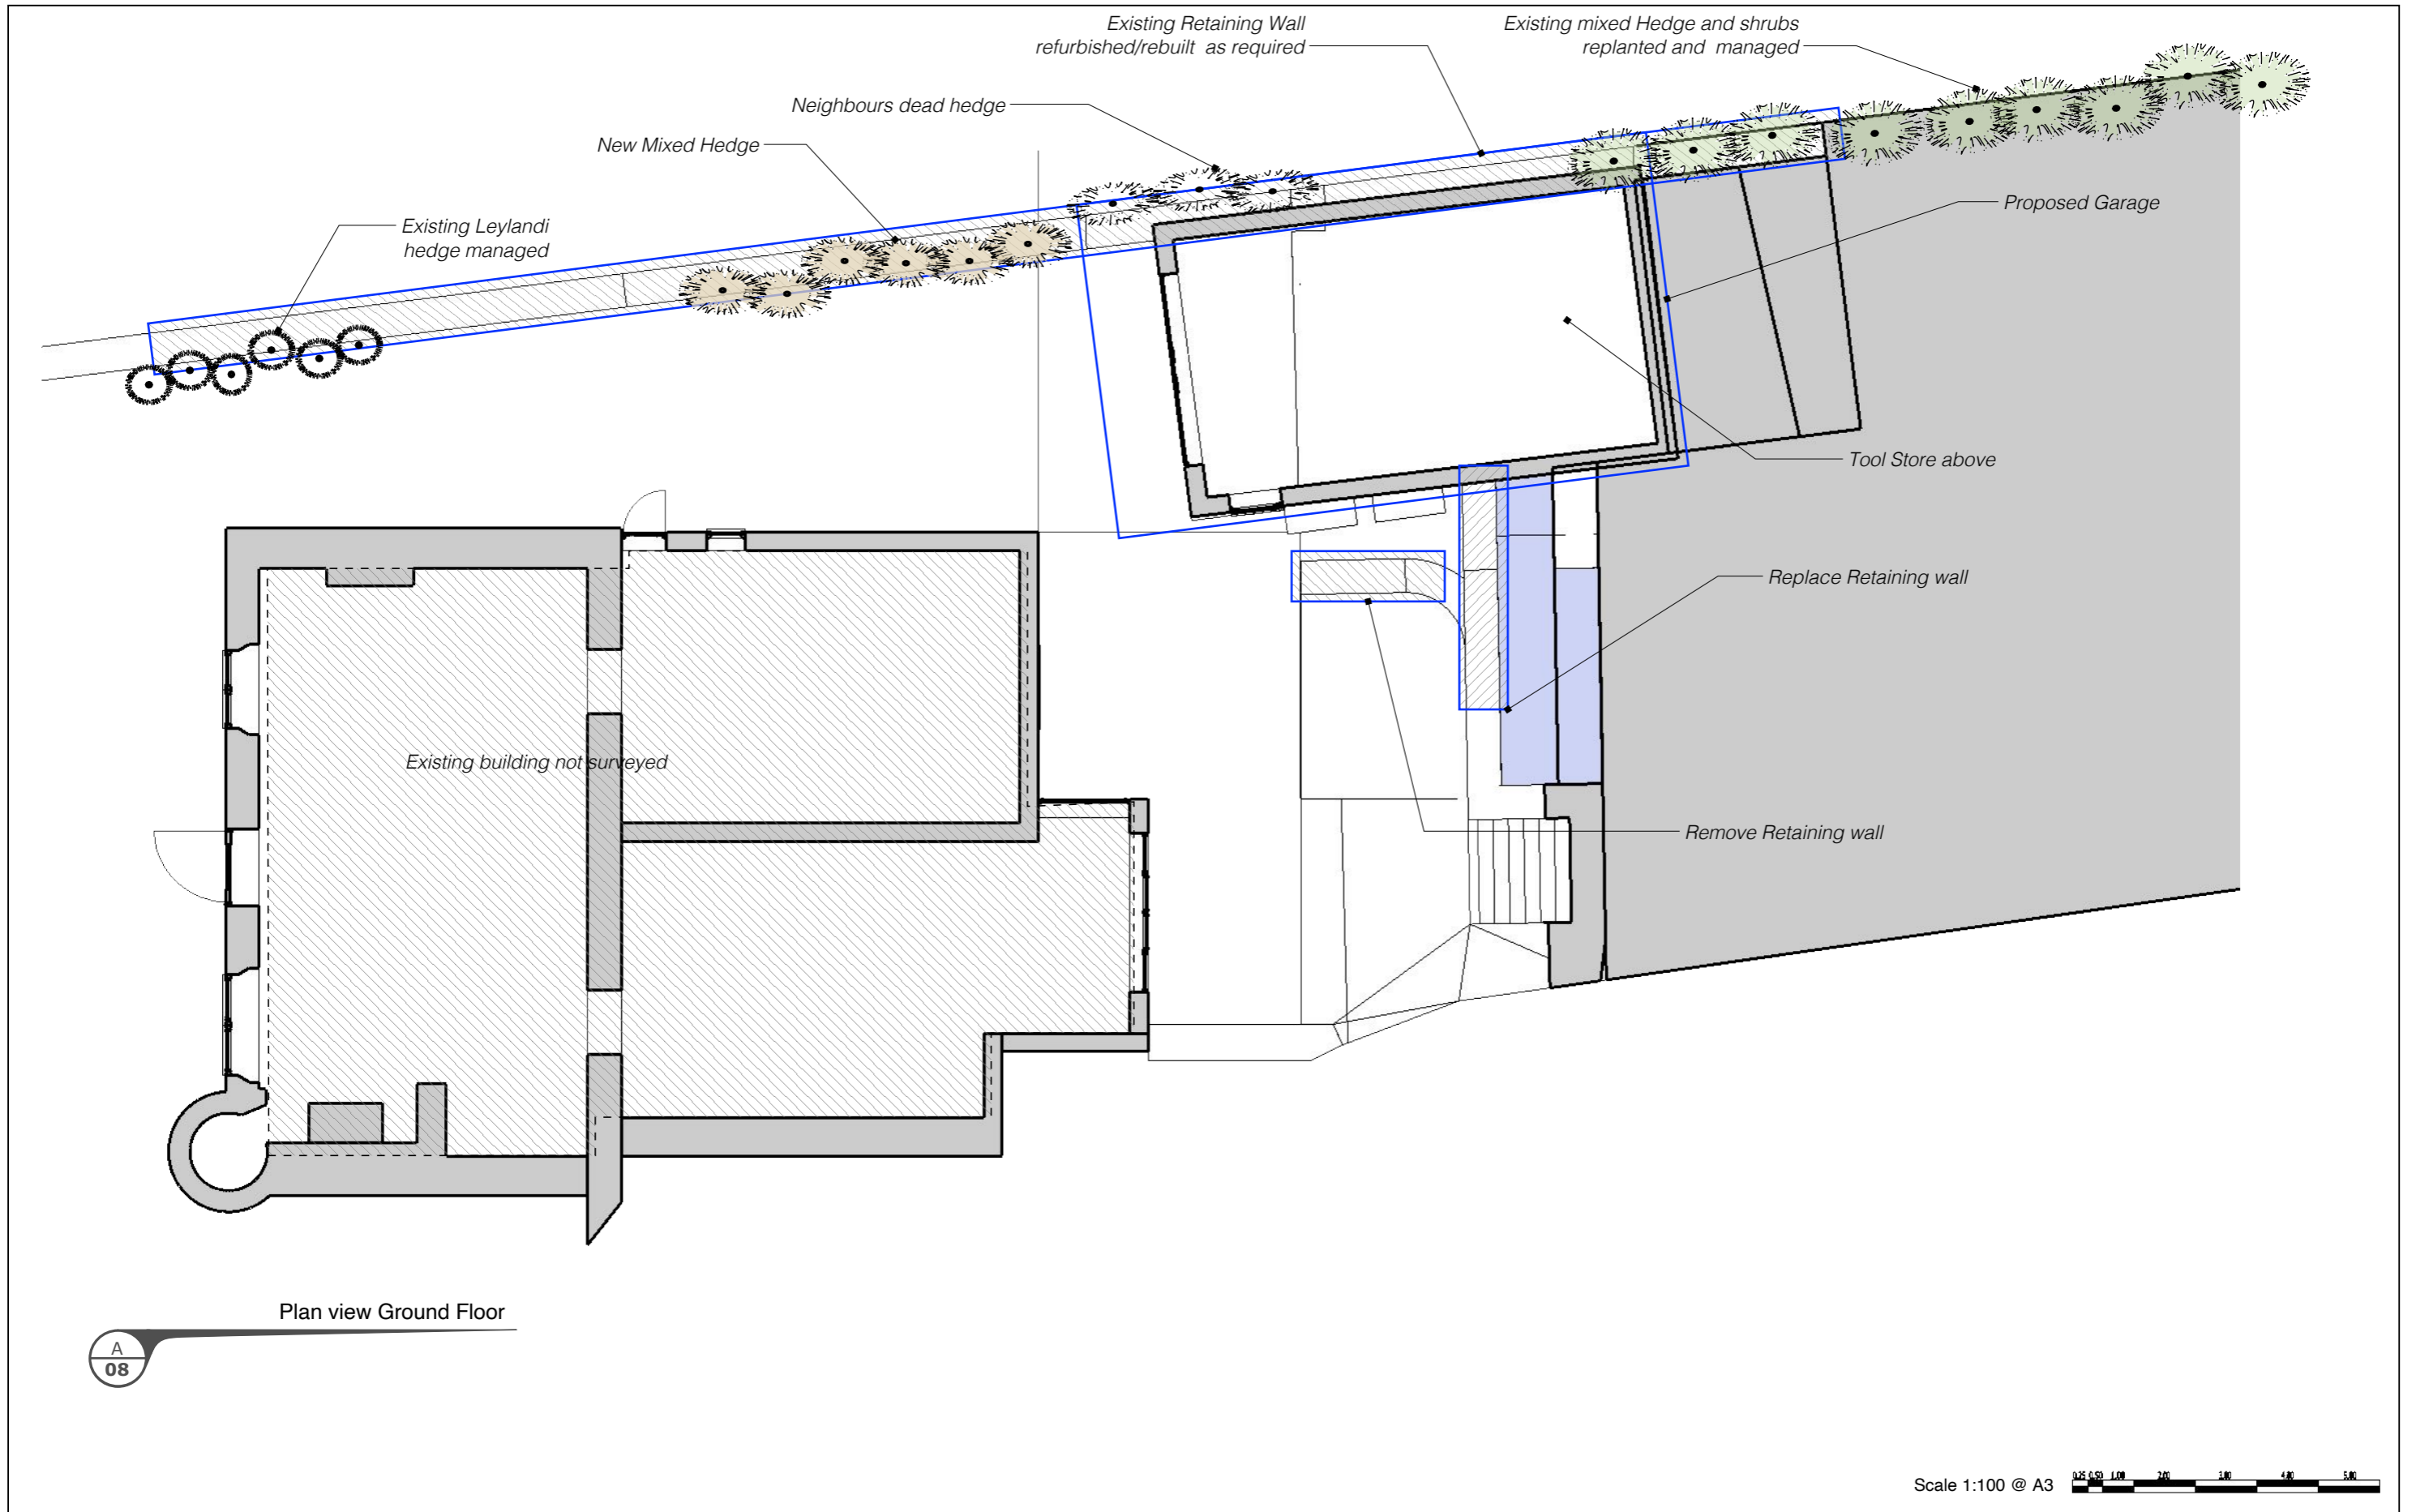

Proposed Plans



13 St Brides Close, Milton Keynes
Bucks MK6 3EY

Tel: 01908 887572 Mob: 07778353203
email: chrispiggott@apropdes.co.uk

Proposed Garage and Solar PV array at 18 Brookside MK18 5BD

REVISIONS

MM/DD/YY	REMARKS
1	...
2	...
3	...
4	...
5	...

08
20112023
QR2



Schematic View

A
09



Schematic View

B
09

Proposed Schematic View



Proposed Garage and Solar PV array at 18 Brookside MK18 5BD

13 St Brides Close, Milton Keynes
Bucks MK6 3EY

Tel: 01908 887572 Mob: 07778353203
email: chrispiggott@apropdes.co.uk

REVISIONS

MM/DD/YY	REMARKS
1	...
2	...
3	...
4	...
5	...

20112023 09
QR2