


ground floor

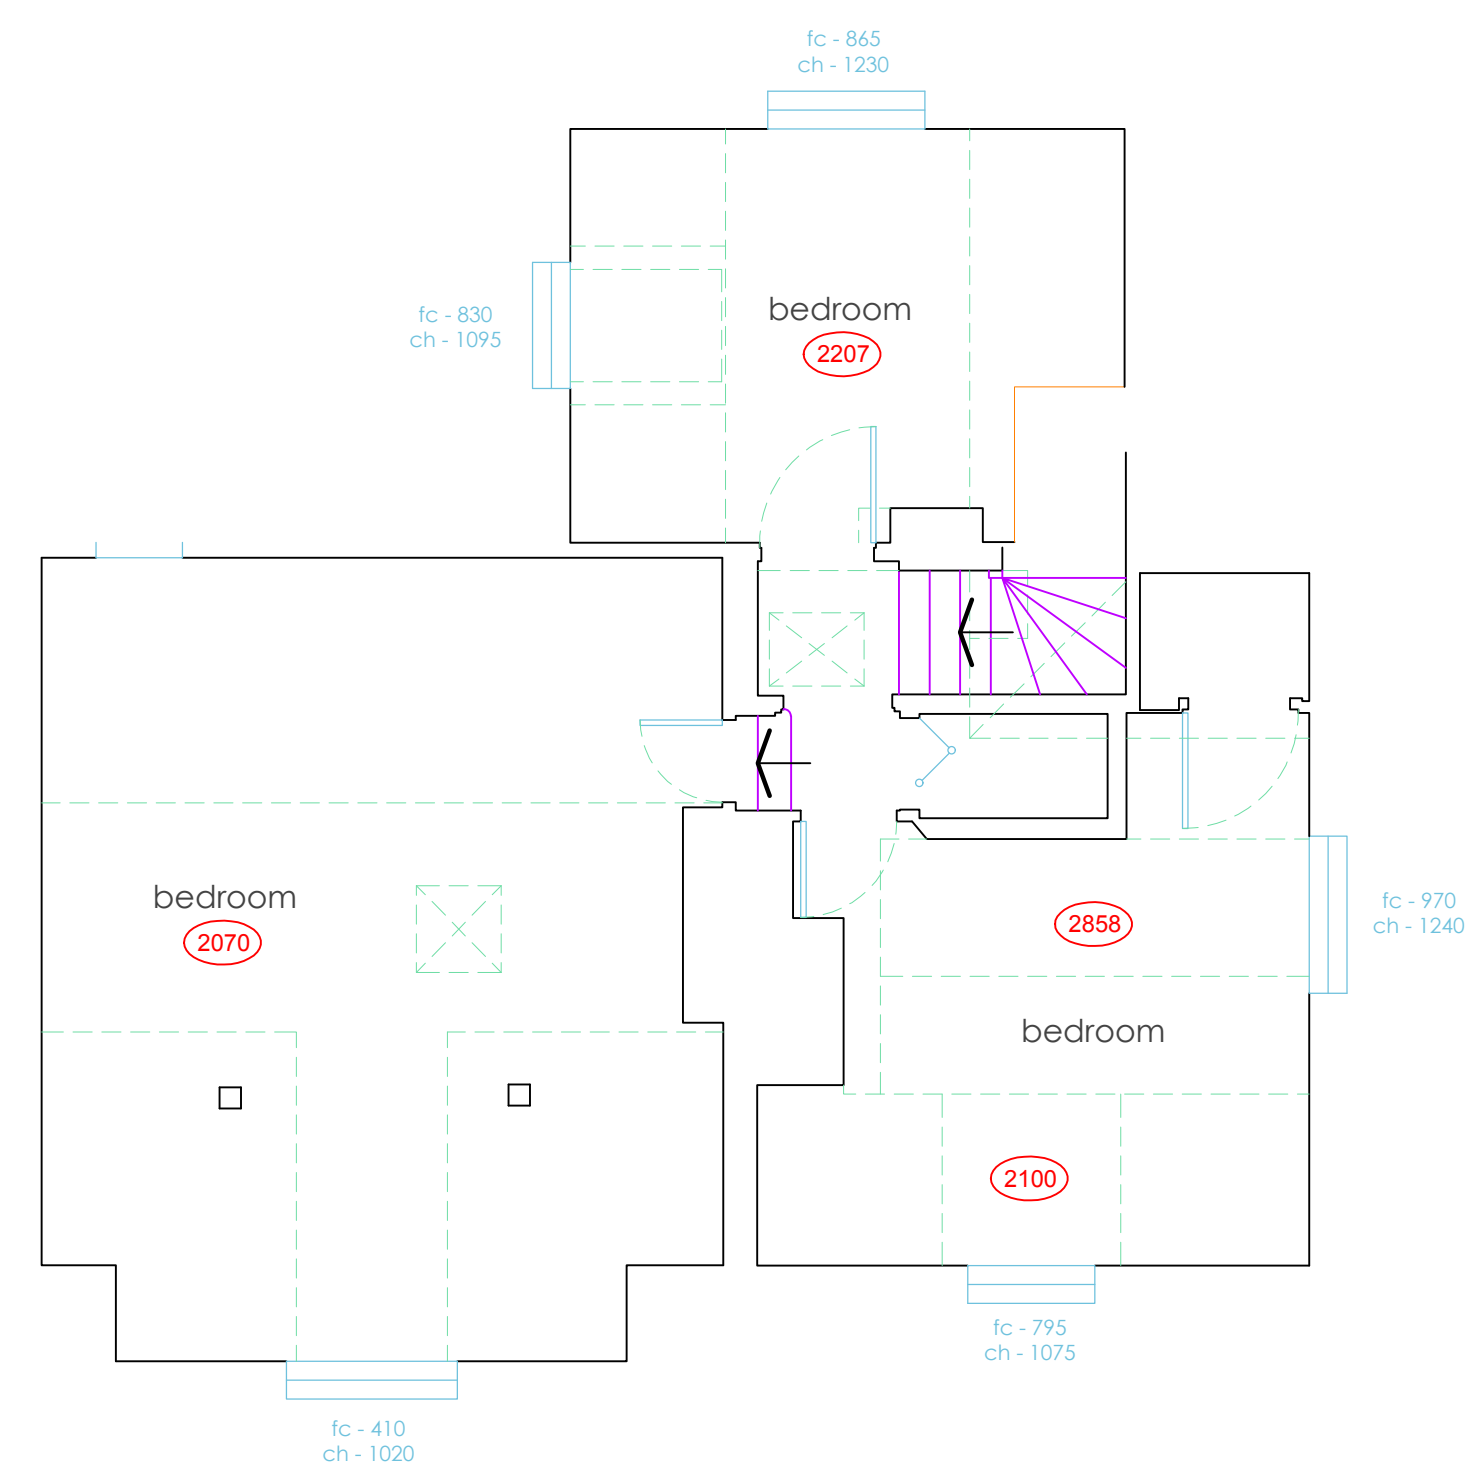

first floor

Scale: 1:50	Date: 16-03-24	Drawn By: ML
Drawn No: 24-016	Job: 04	Rev: A

Original Page Size A2
 This drawing and the works depicted are the copyright of the originator and may not be reproduced or amended in any form except by written permission. No liability will be accepted for amendments made by other persons. Any errors or discrepancies in dimensions or notes on drawings should be reported to the originator.

