



 PROPOSED EXTENSION

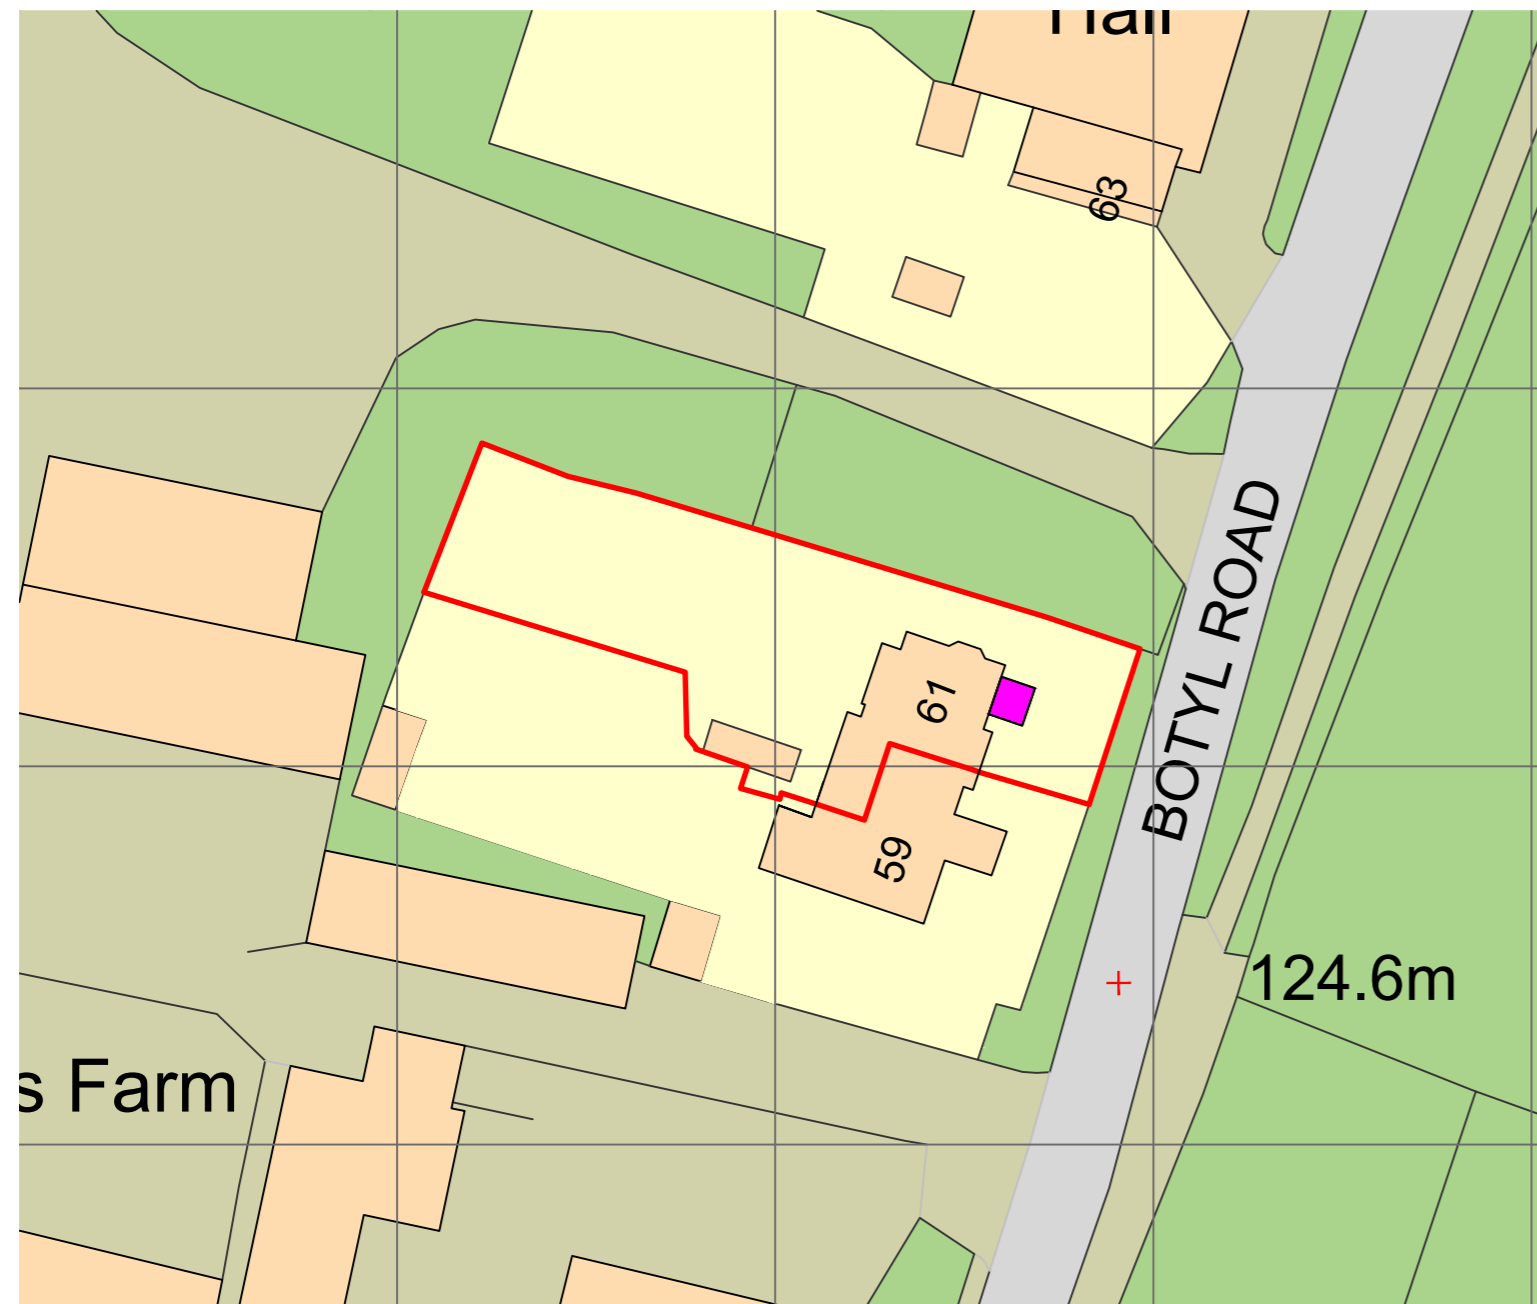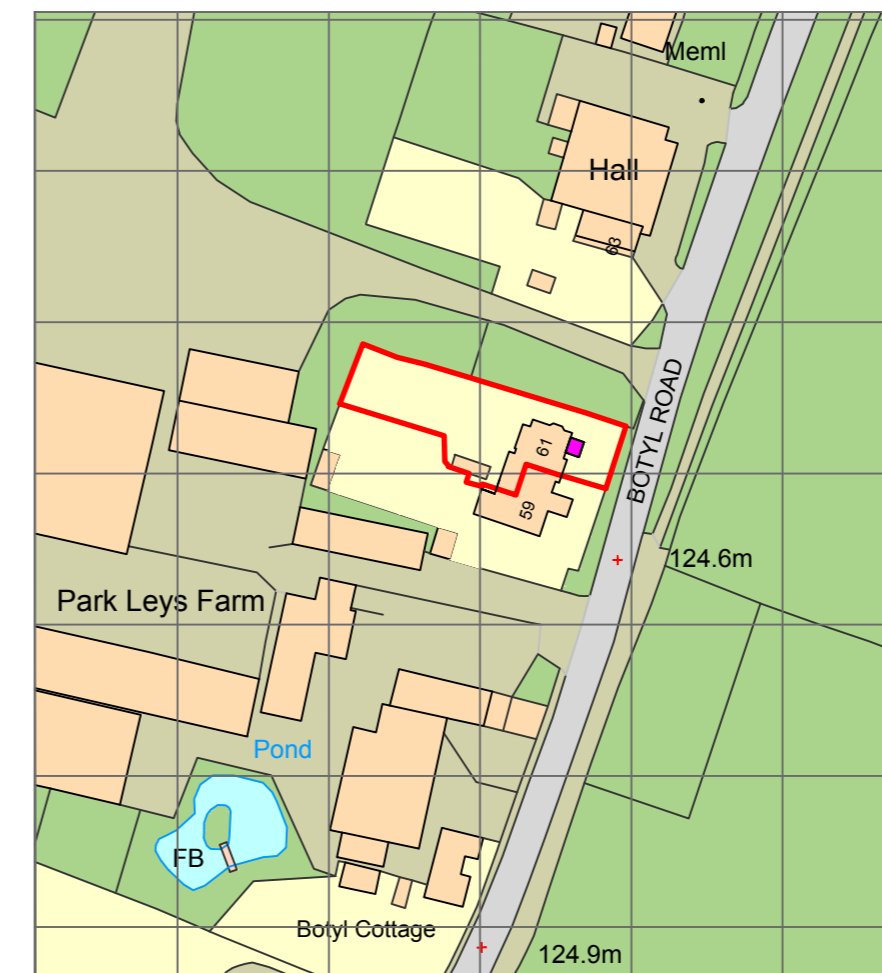

SITE PLAN 1:500

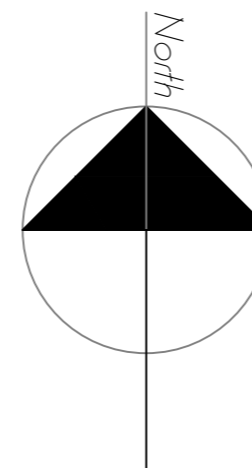

LOCATION PLAN 1:1250

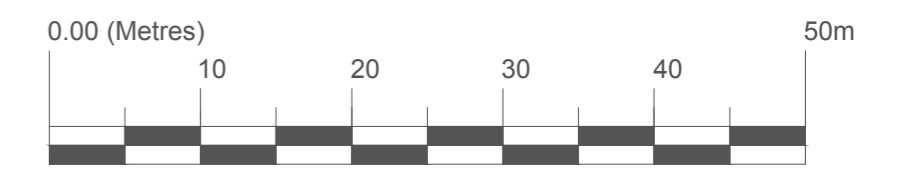

SCALE:- 1 to 500



SCALE:- 1 to 1250