



DO NOT SCALE FROM THE DRAWING.
ALL DIMENSION TO BE CHECKED ON SITE.
COPYRIGHT RESERVED.

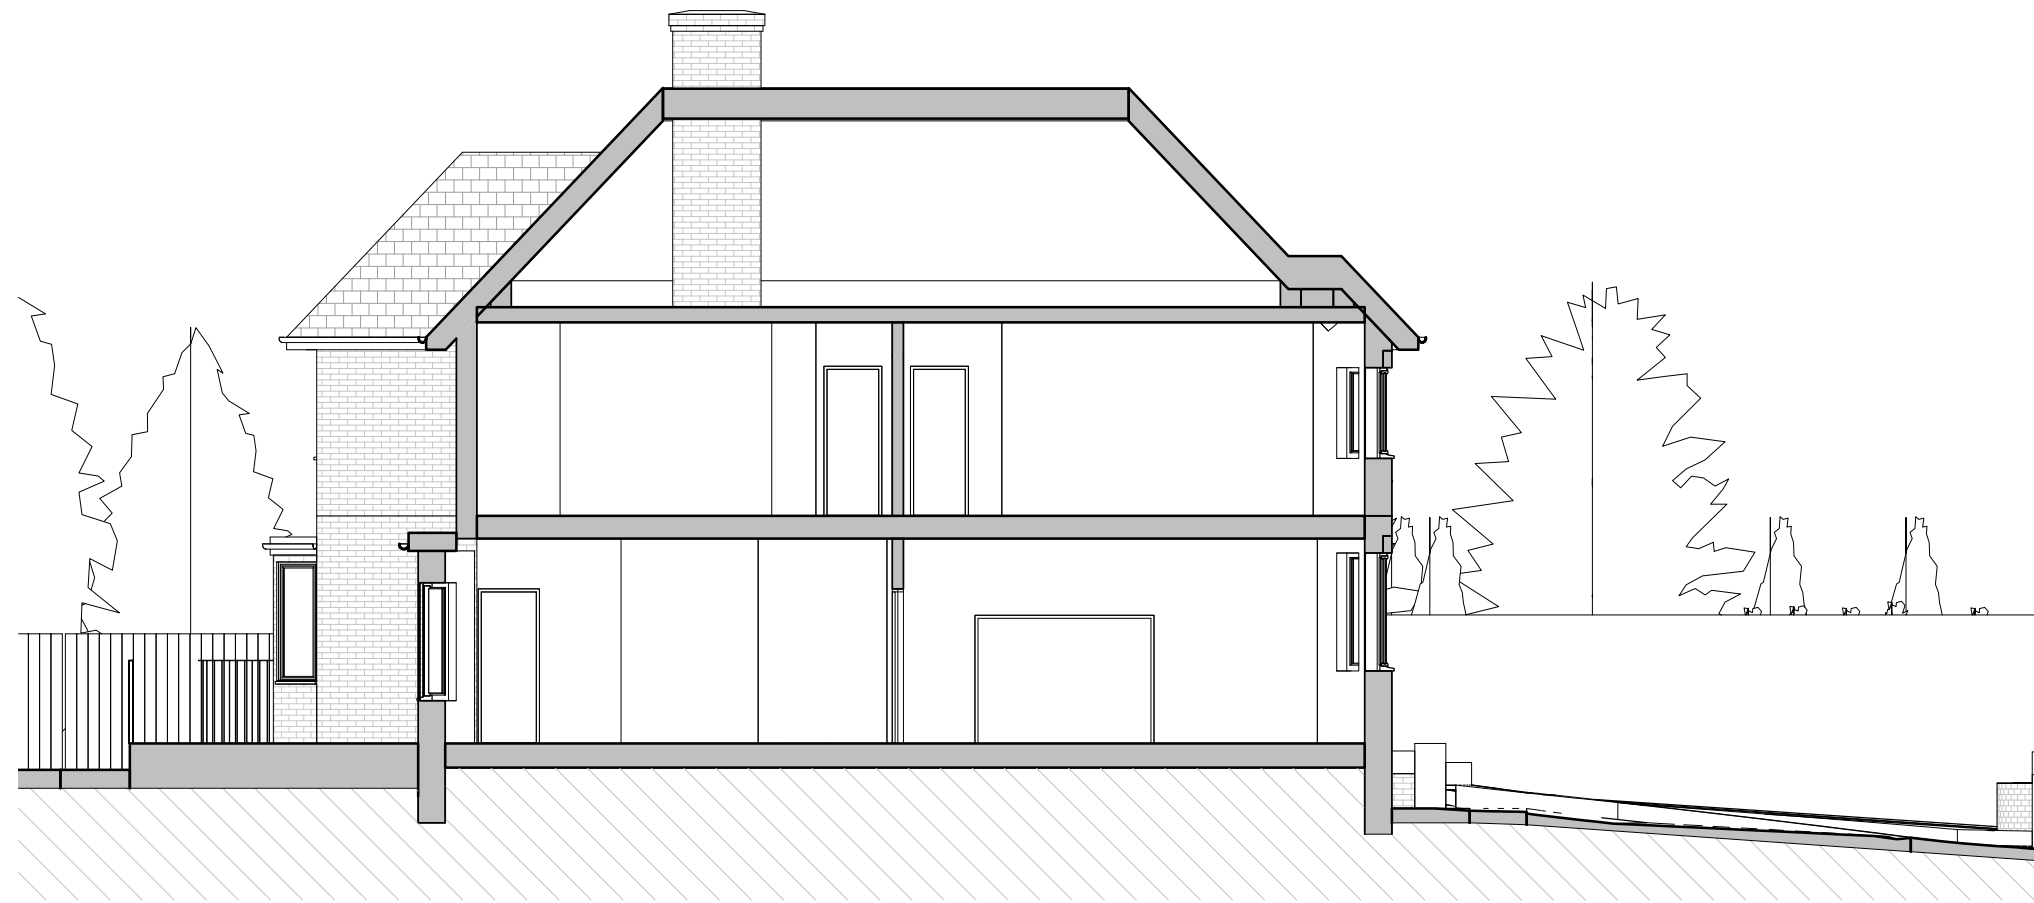

Existing Section A

1 : 100

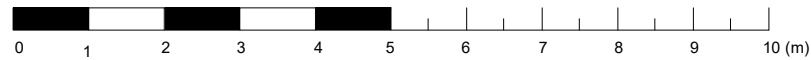

*	Householder Planning Application	SR	18.03.2024
REV/ISSUE	NOTE	DRN	DATE

SCALE	DATE	DRN	CHK
1:100@A3	14.11.2023	AG	MH

PROJECT
27 Haslemere Gardens, N3 3EA

DRAWING
Existing Section

bubble architects STUDIO 205 THE BUSWORKS
39-41 NORTH ROAD
LONDON N7 9DP
WWW.BUBBLEARCHITECTS.CO.UK

JOB NO	DRAWING NO	REV
023039	X-A-D-007	*