

36 Glengall Road HA8 8SU


Roof  
8885

Loft  
5755

First Floor  
3025

Ground Floor  
200

Road Level  
0

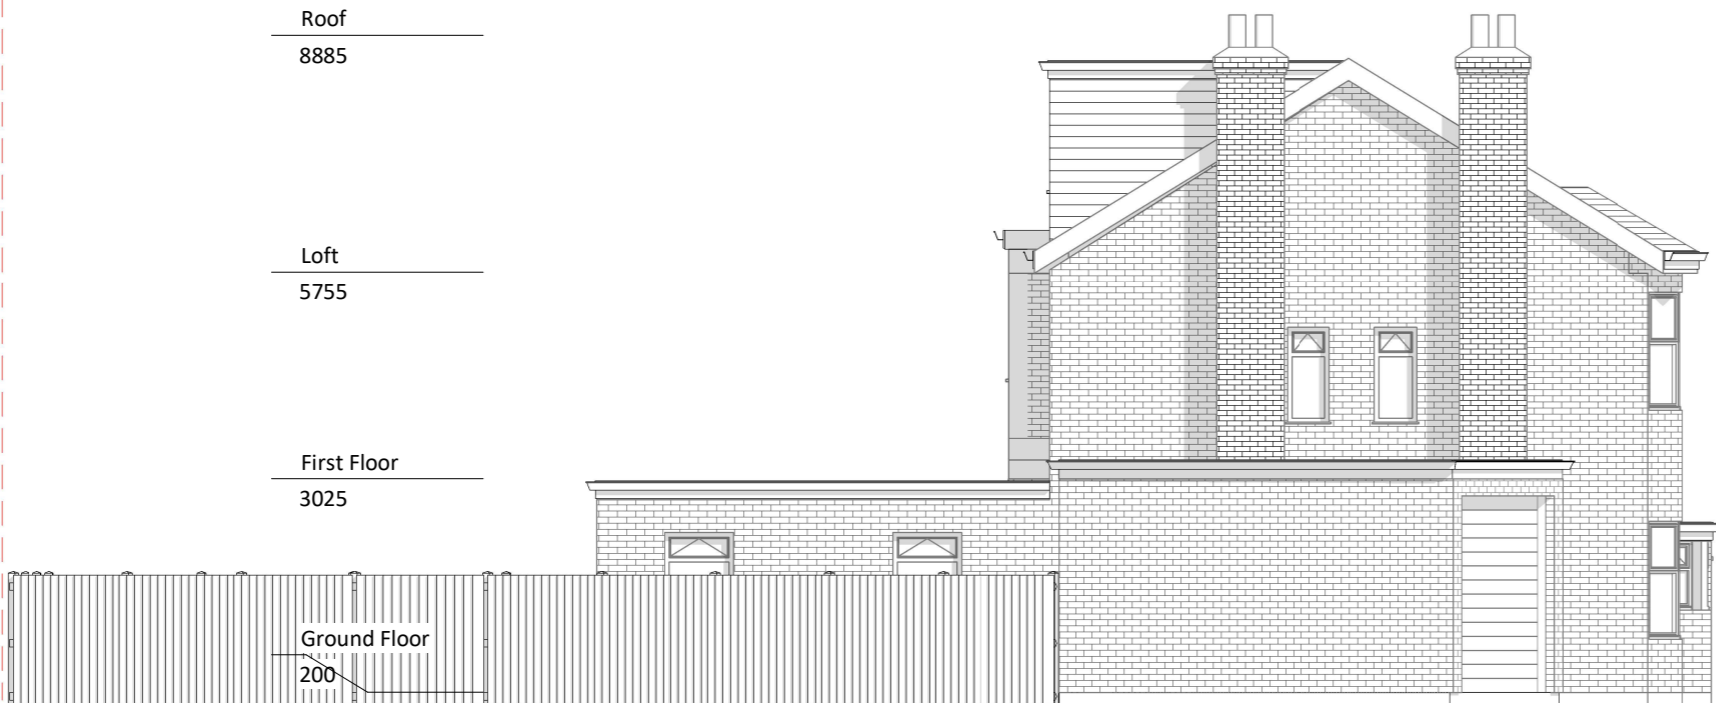

SIDE ELEVATION 1

36 Glengall Road HA8 8SU


Roof  
8885

Loft  
5755

First Floor  
3025

Ground Floor  
200

Road Level  
0

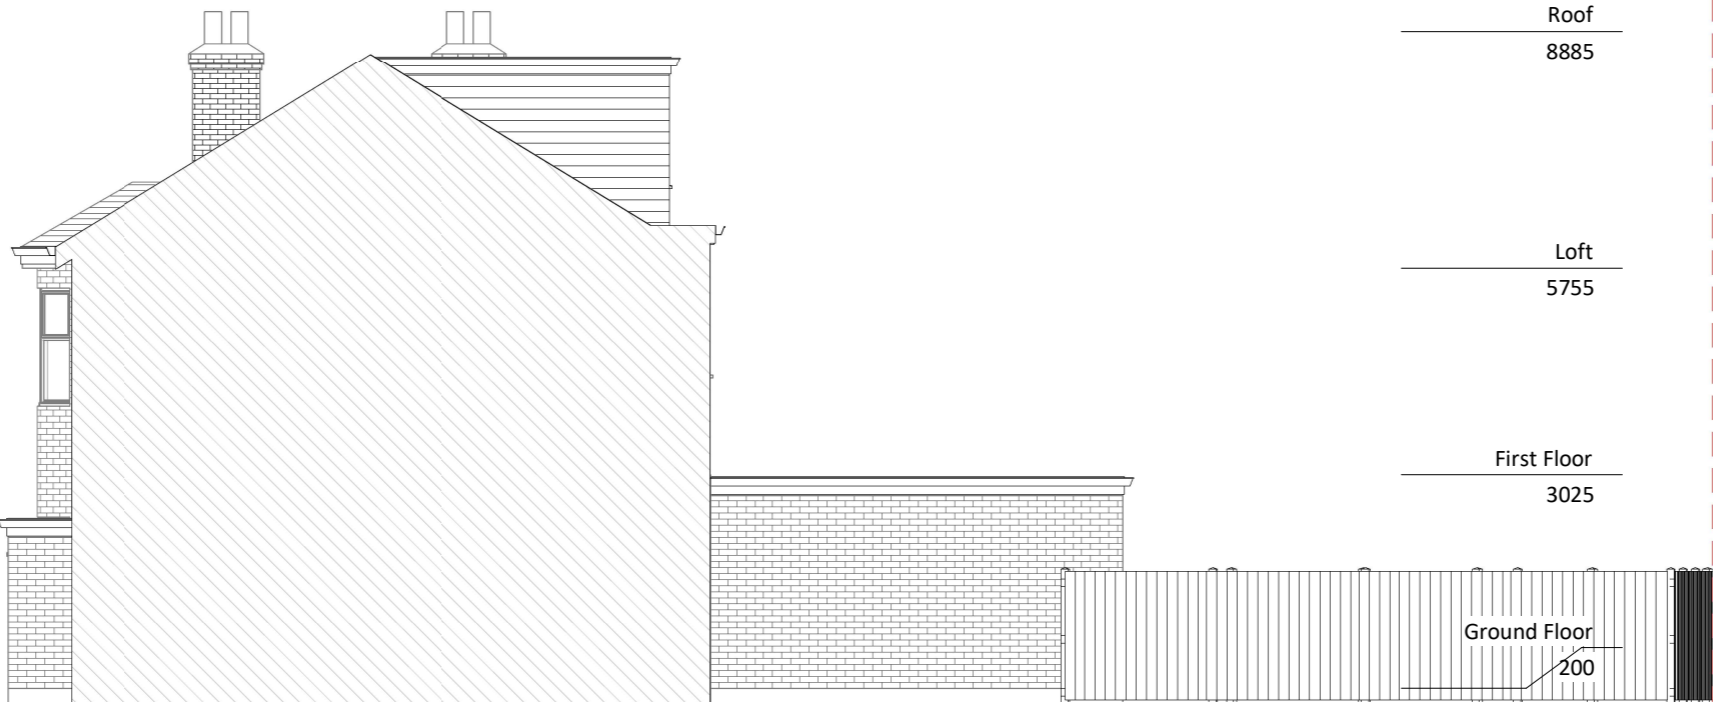


SIDE ELEVATION 2

GENERAL NOTES:  
ONLY SCALE OF DRAWINGS FOR PLANNING PURPOSES  
ALL DIMENSIONS ARE TO BE CHECKED ON SITE. INCONSISTENCIES ARE TO BE REPORTED TO DIMENSIONS IMMEDIATELY.  
COPYRIGHT OF PLANNING DIMENSIONS LTD

PROJECT TITLE  
36 Glengall Road HA8 8SU

CLIENT PROJECT NO  
R.F. -

DRAWING TITLE SCALE (@ A3)  
Existing Side Elevations 1 and 2 1 : 100

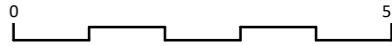

DRAWING NUMBER REV  
EX - E002 -

Date Drawn by  
18-01-2024 Aswin Sellva

info@pdimensions.co.uk  
www.pdimensions.co.uk  
0208 076 9300  
Unit 7  
Hawthorn Business Park  
165 Granville Road  
NW2 2AZ  
London

