


EXISTING GROUND FLOOR

GIA Floor Area : 62 m²

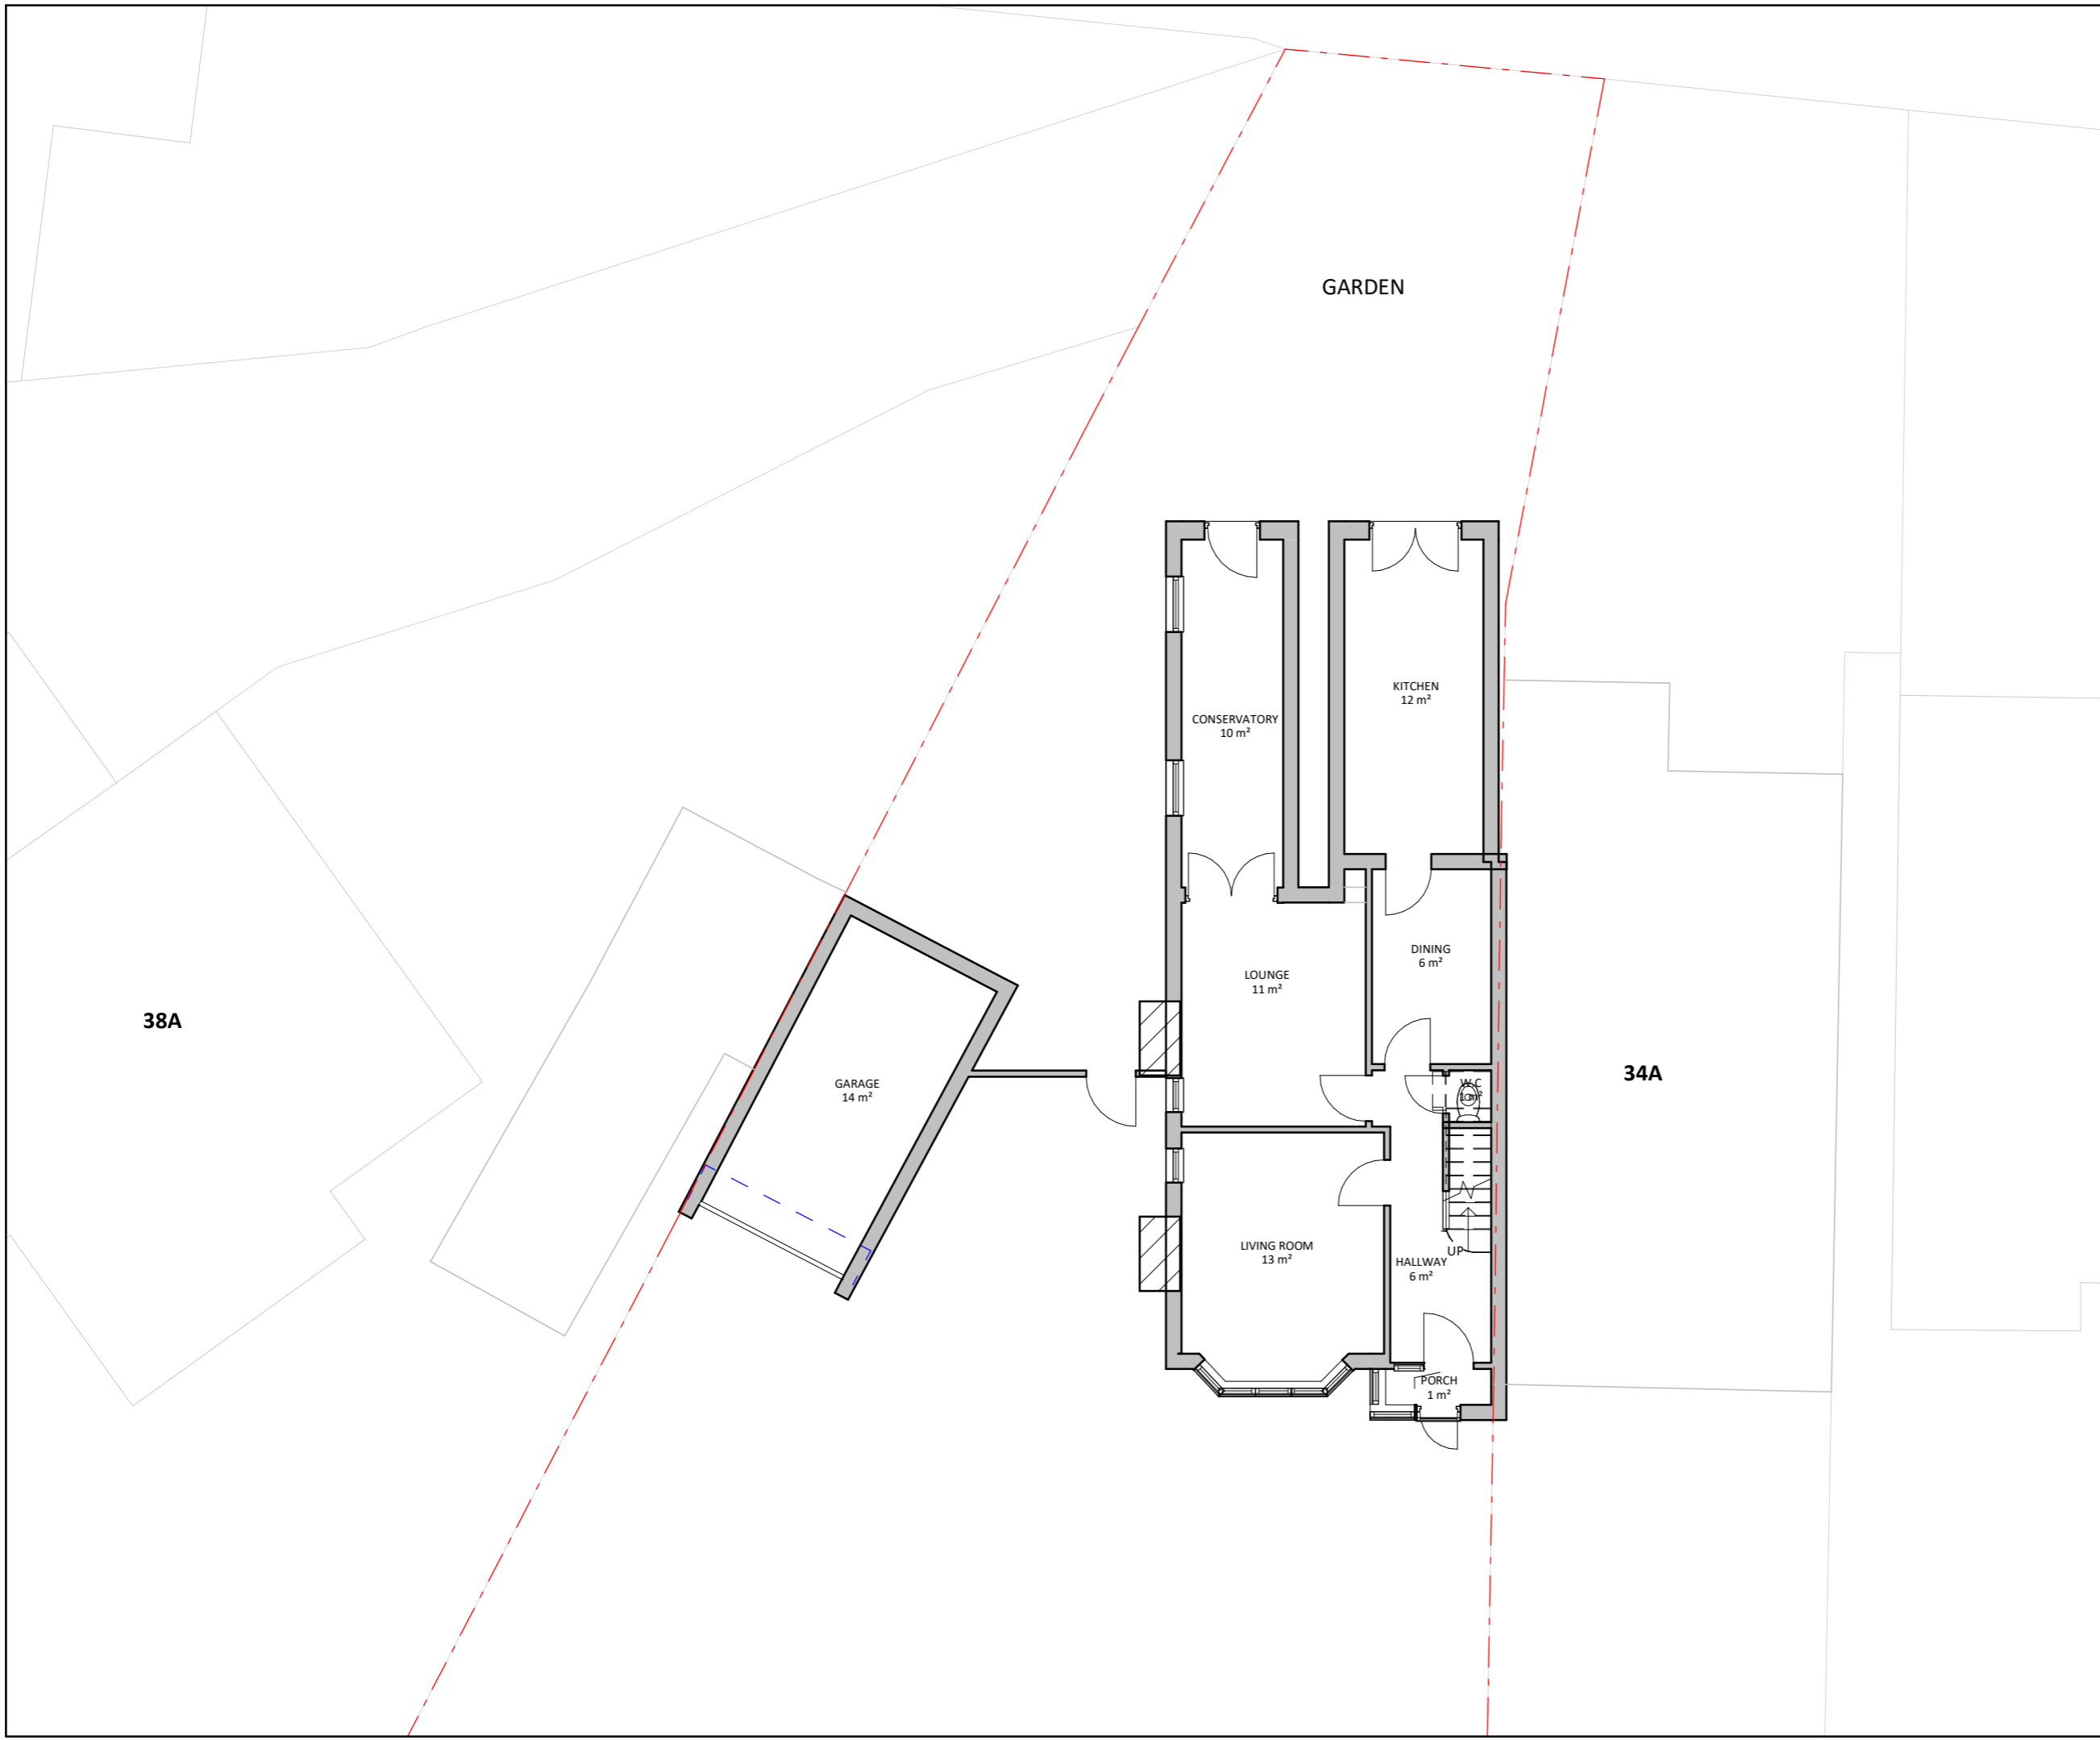

GENERAL NOTES:
ONLY SCALE OF DRAWINGS FOR PLANNING PURPOSES
ALL DIMENSIONS ARE TO BE CHECKED ON SITE. INCONSISTENCIES ARE TO BE REPORTED TO DIMENSIONS IMMEDIATELY.
COPYRIGHT OF PLANNING DIMENSIONS LTD

PROJECT TITLE

36 Glengall Road HA8 8SU

CLIENT

R.F

PROJECT NO

-

DRAWING TITLE

Existing Ground Floor

SCALE (@ A3)

1 : 100



DRAWING NUMBER

EX - P001

REV

-

Date

18-01-2024

Drawn by

Aswin Sellva

info@pdimensions.co.uk
www.pdimensions.co.uk
0208 076 9300
Unit 7
Hawthorn Business Park
165 Granville Road
NW2 2AZ
London

