


PROPOSED FIRST FLOOR

GIA Floor Area : 88.7 m²



Proposed Area : 54.4 m²

: Proposed Area

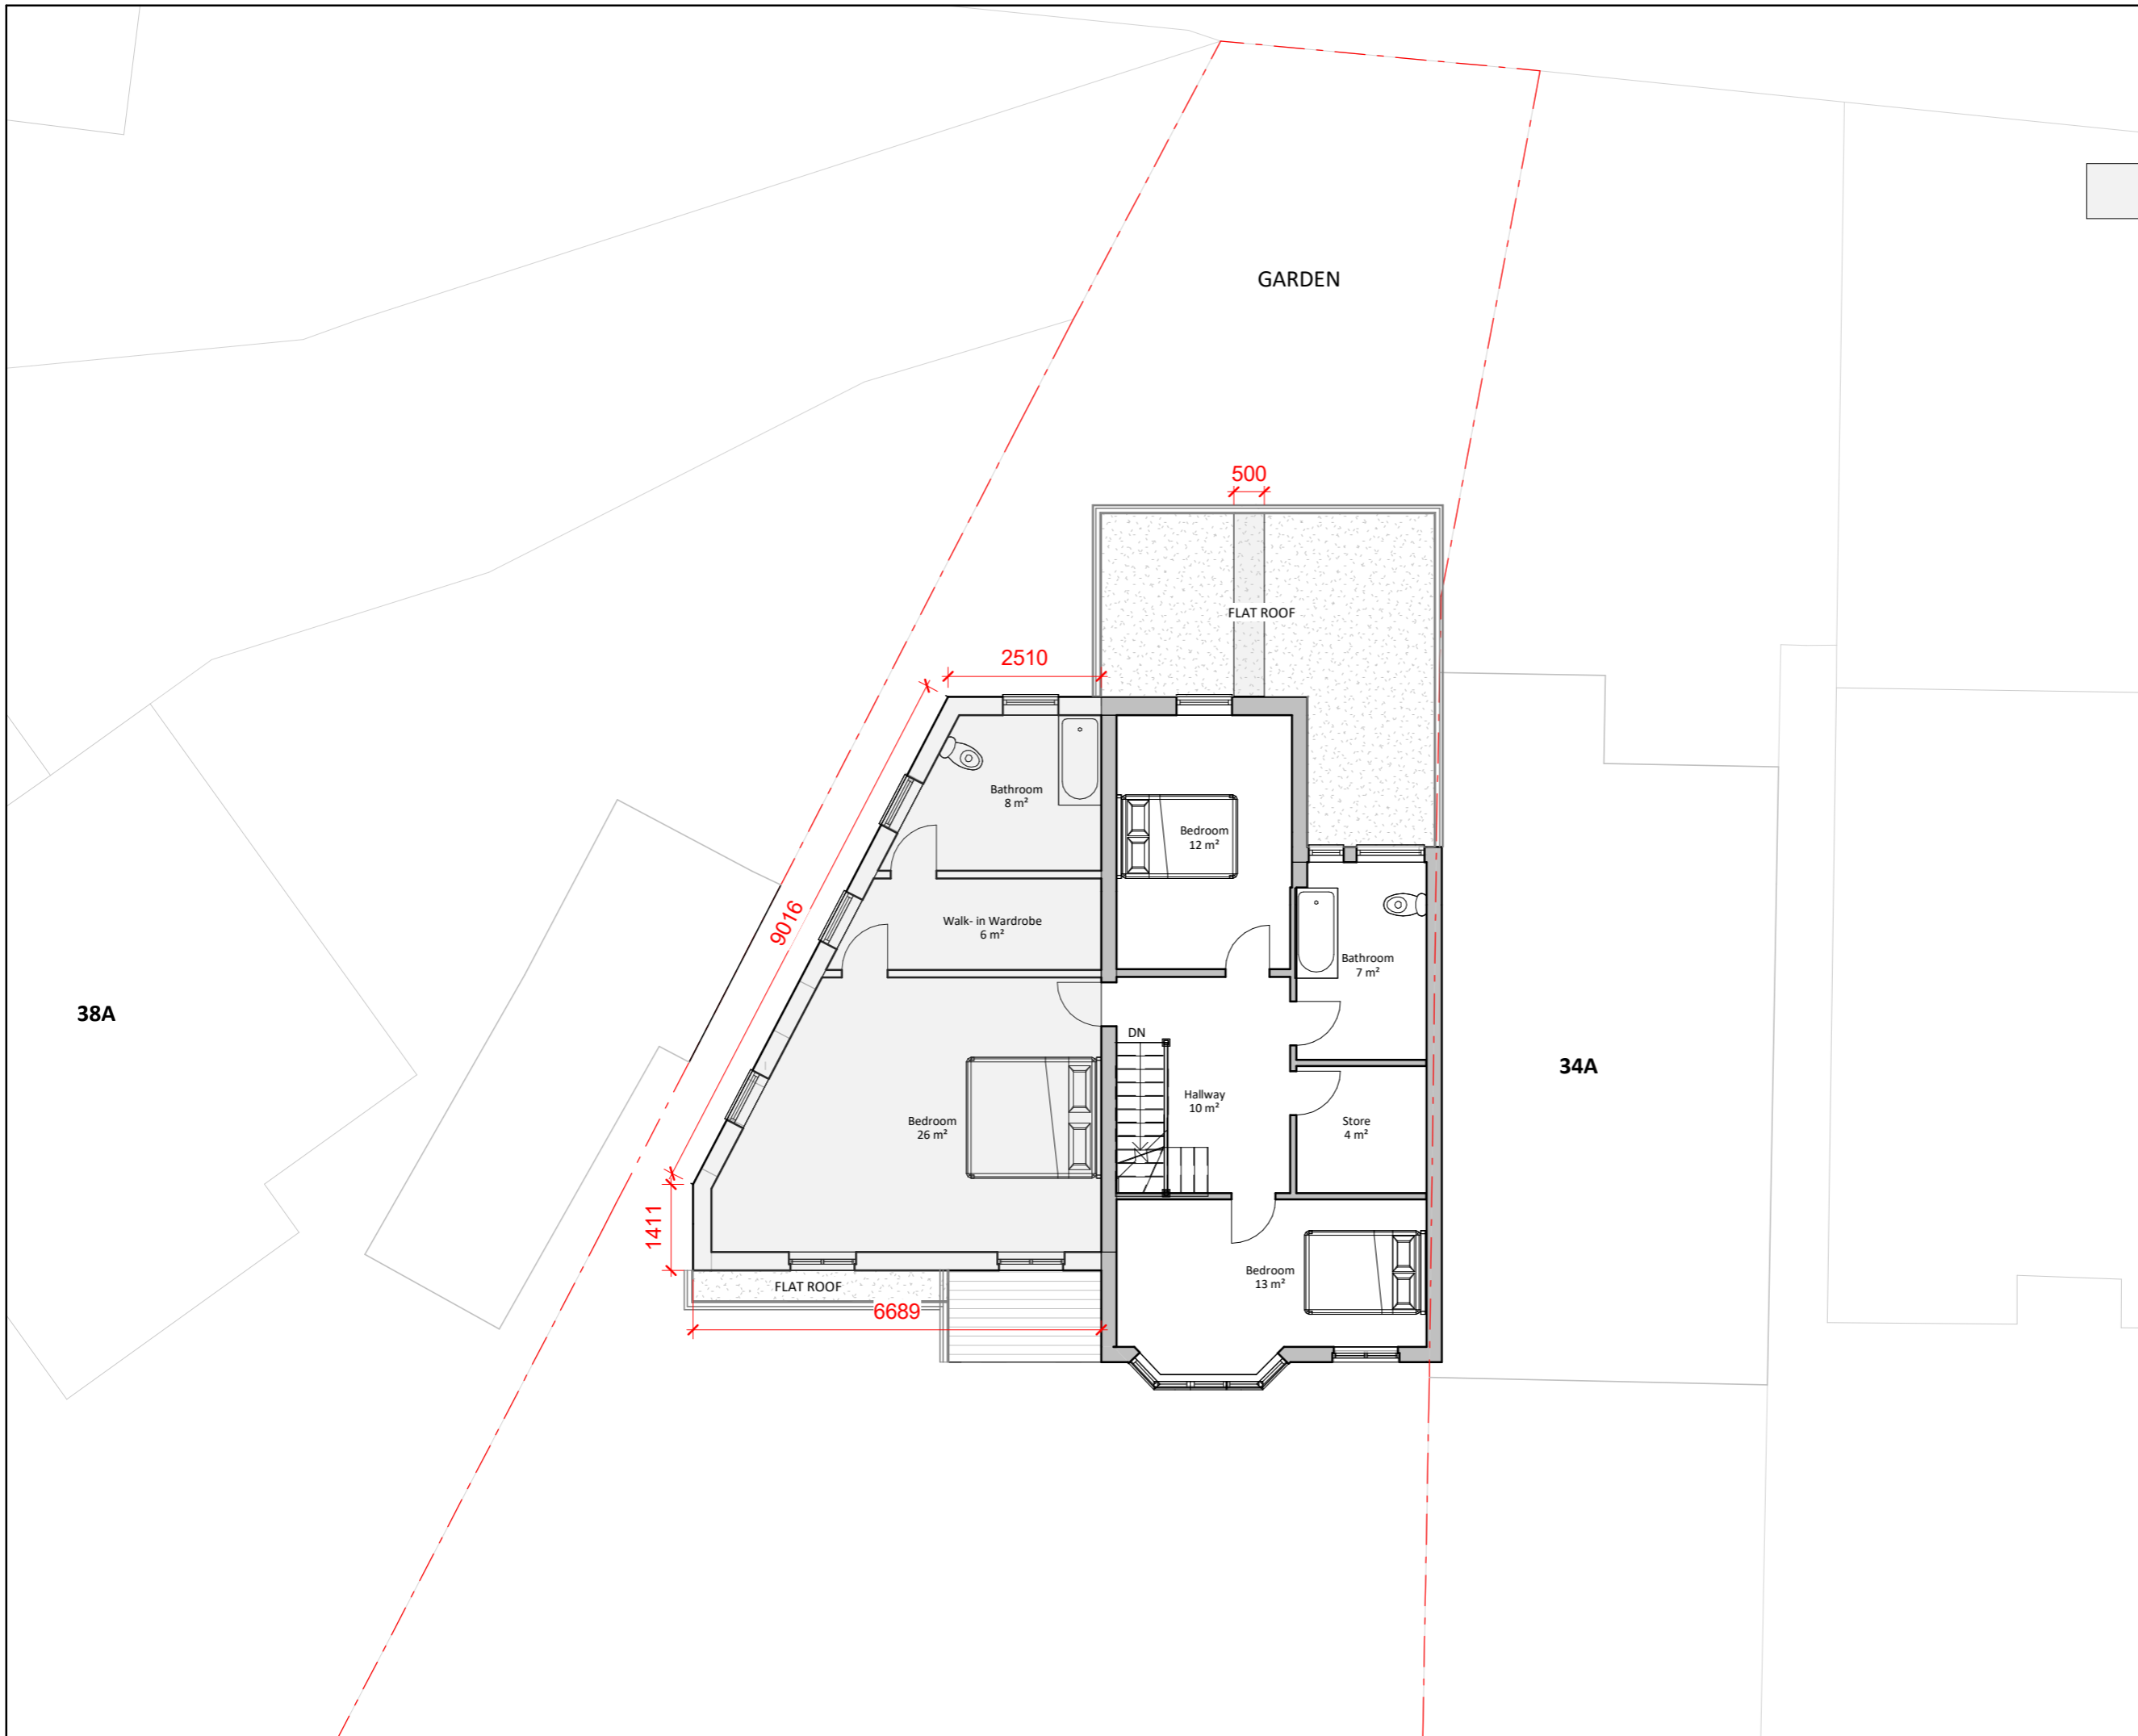

GENERAL NOTES:
 ONLY SCALE OF DRAWINGS FOR PLANNING PURPOSES
 ALL DIMENSIONS ARE TO BE CHECKED ON SITE. INCONSISTENCIES ARE TO BE REPORTED TO DIMENSIONS IMMEDIATELY.
 COPYRIGHT OF PLANNING DIMENSIONS LTD

PROJECT TITLE

36 Glengall Road HA8 8SU

CLIENT

R.F

PROJECT NO

-

DRAWING TITLE

Proposed First Floor

SCALE (@ A3)

1 : 100



DRAWING NUMBER

PR - P002

REV

-

Date

19-03-2024

Drawn by

Aswin Sellva

info@pdimensions.co.uk
 www.pdimensions.co.uk
 0208 076 9300
 Unit 7
 Hawthorn Business Park
 165 Granville Road
 NW2 2AZ
 London

