



36 Glengall Road HA8 8SU

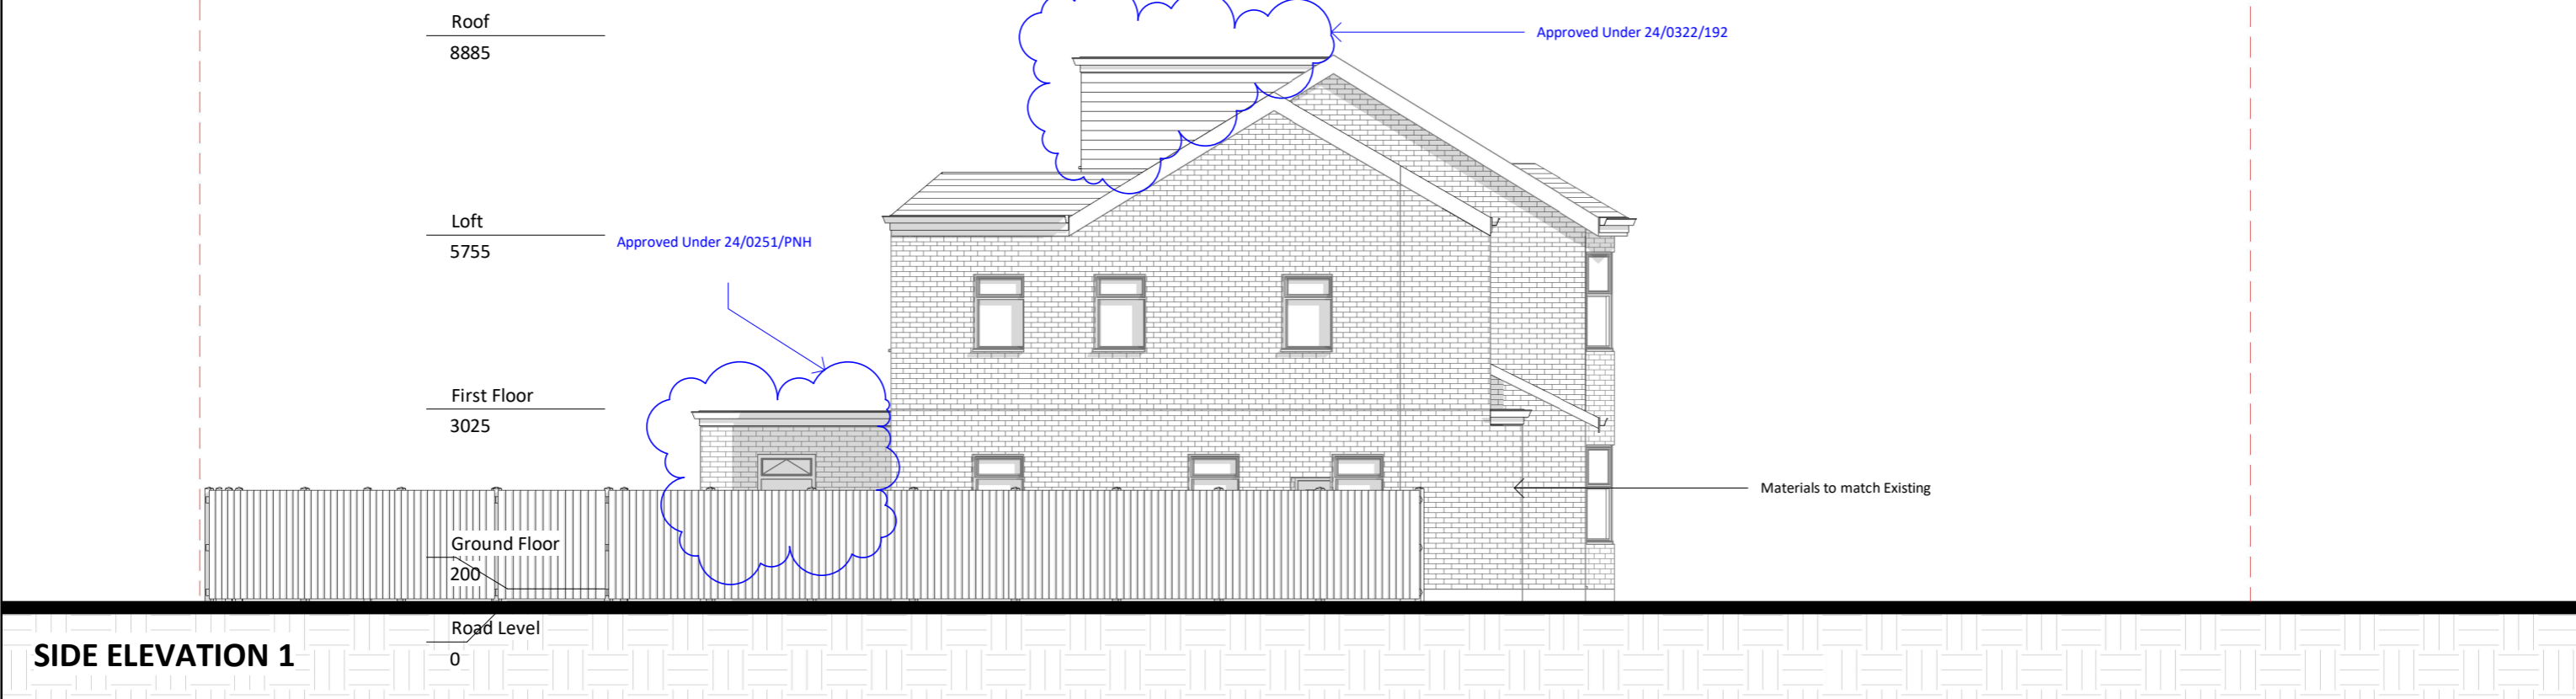

SIDE ELEVATION 1

36 Glengall Road HA8 8SU

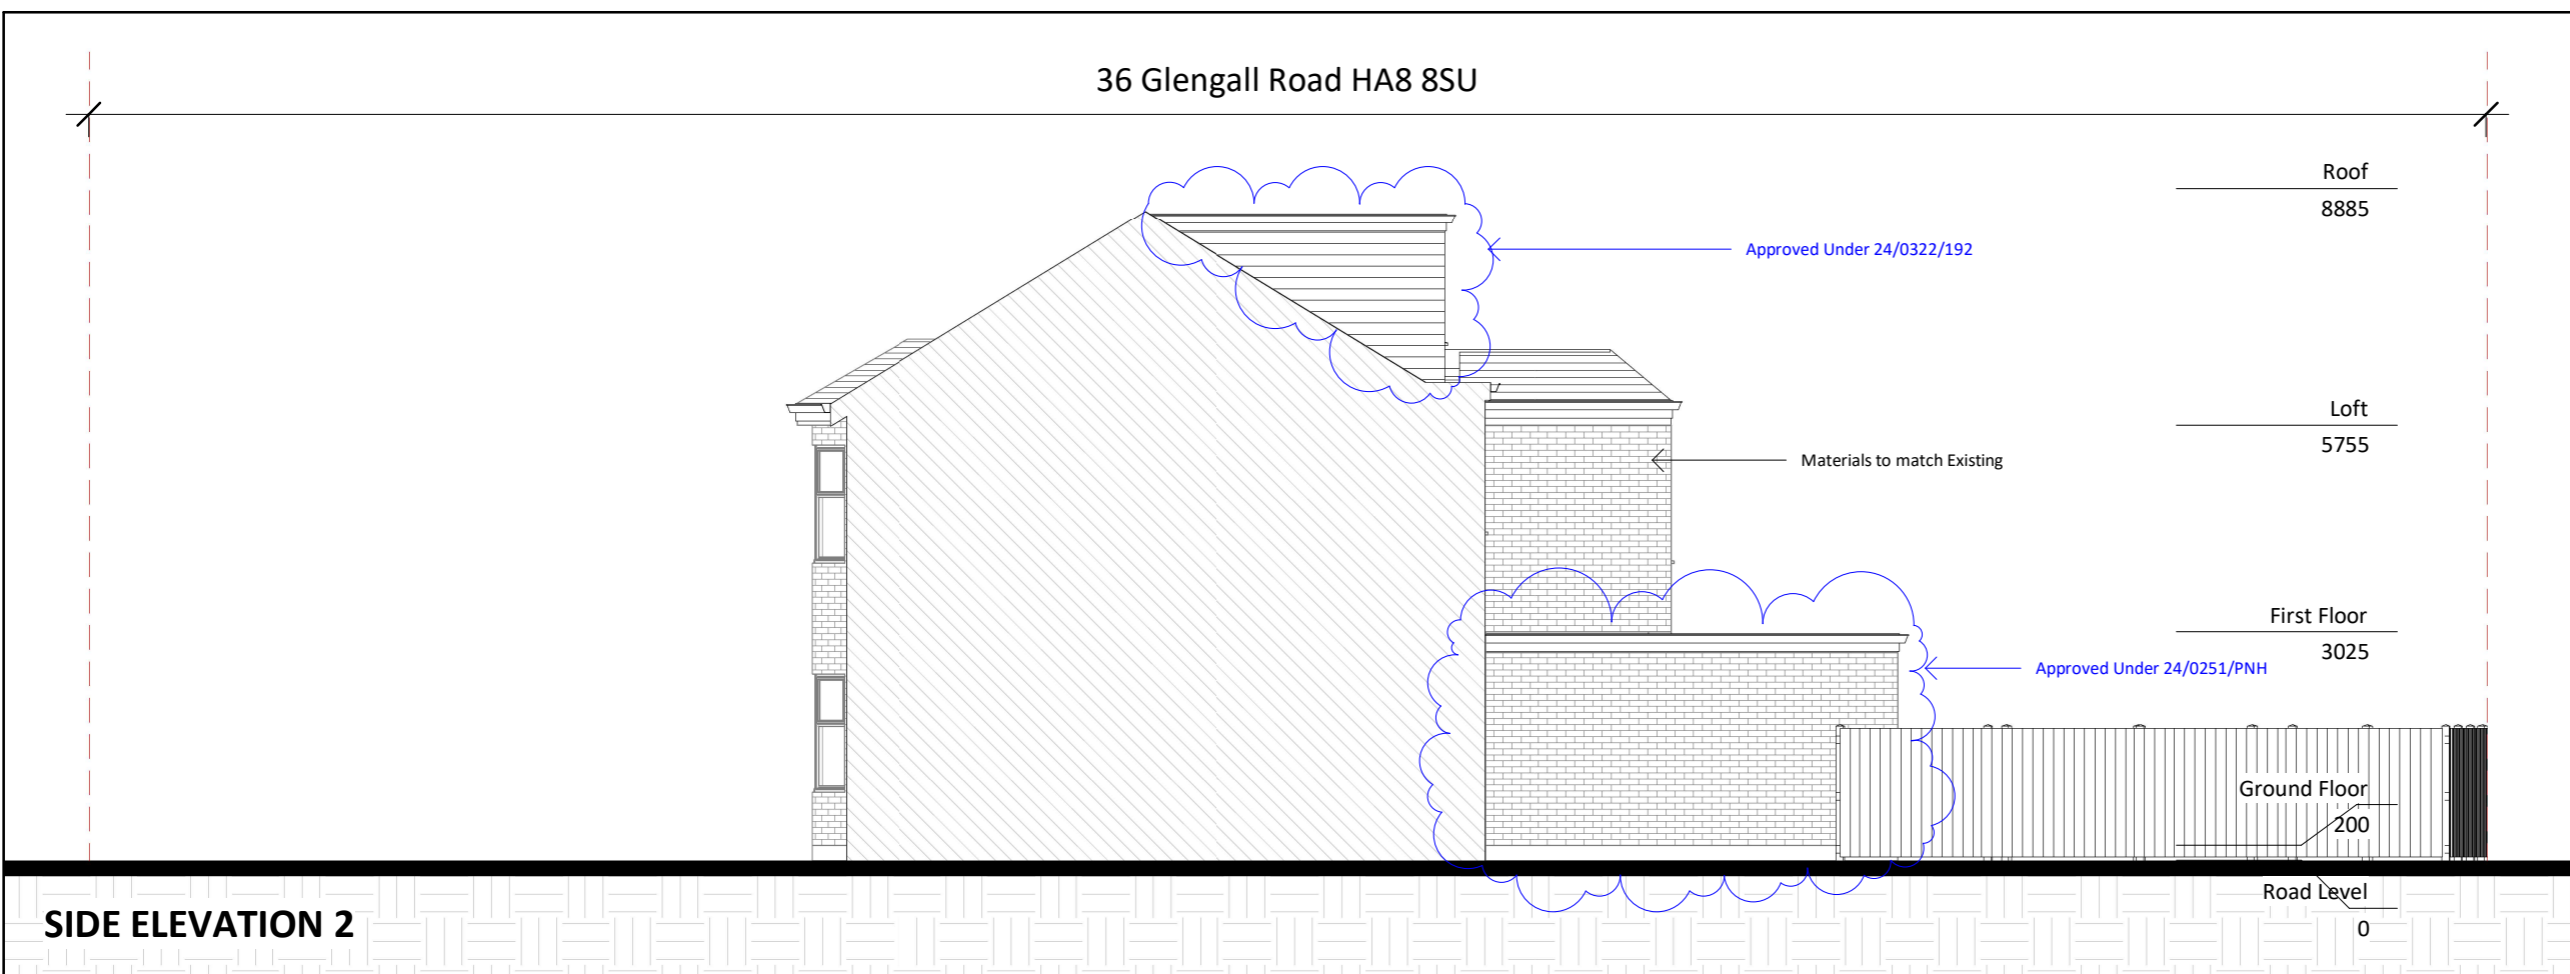

SIDE ELEVATION 2

GENERAL NOTES:
 ONLY SCALE OF DRAWINGS FOR PLANNING PURPOSES
 ALL DIMENSIONS ARE TO BE CHECKED ON SITE. INCONSISTENCIES ARE TO BE REPORTED TO DIMENSIONS IMMEDIATELY.
 COPYRIGHT OF PLANNING DIMENSIONS LTD

PROJECT TITLE


36 Glengall Road HA8 8SU

CLIENT PROJECT NO

R.F -

DRAWING TITLE SCALE (@ A3)

Proposed Side Elevations 1 and 2 1 : 100

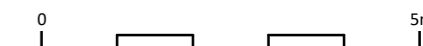

DRAWING NUMBER REV

PR - E002 -

Date Drawn by

19-03-2024 Aswin Sellva

info@pdimensions.co.uk
 www.pdimensions.co.uk
 0208 076 9300
 Unit 7
 Hawthorn Business Park
 165 Granville Road
 NW2 2AZ
 London

