



PROSPECT HOUSE		
NEWBIGGIN IN TEESDALE D12 0UD		
PROPOSED INTERNAL LAYOUTS AFTER CONVERSIONS		
DRAWING PHEX62		
SCALE	DRAWN	DATE
1:100	M. SMITH	19 11 23

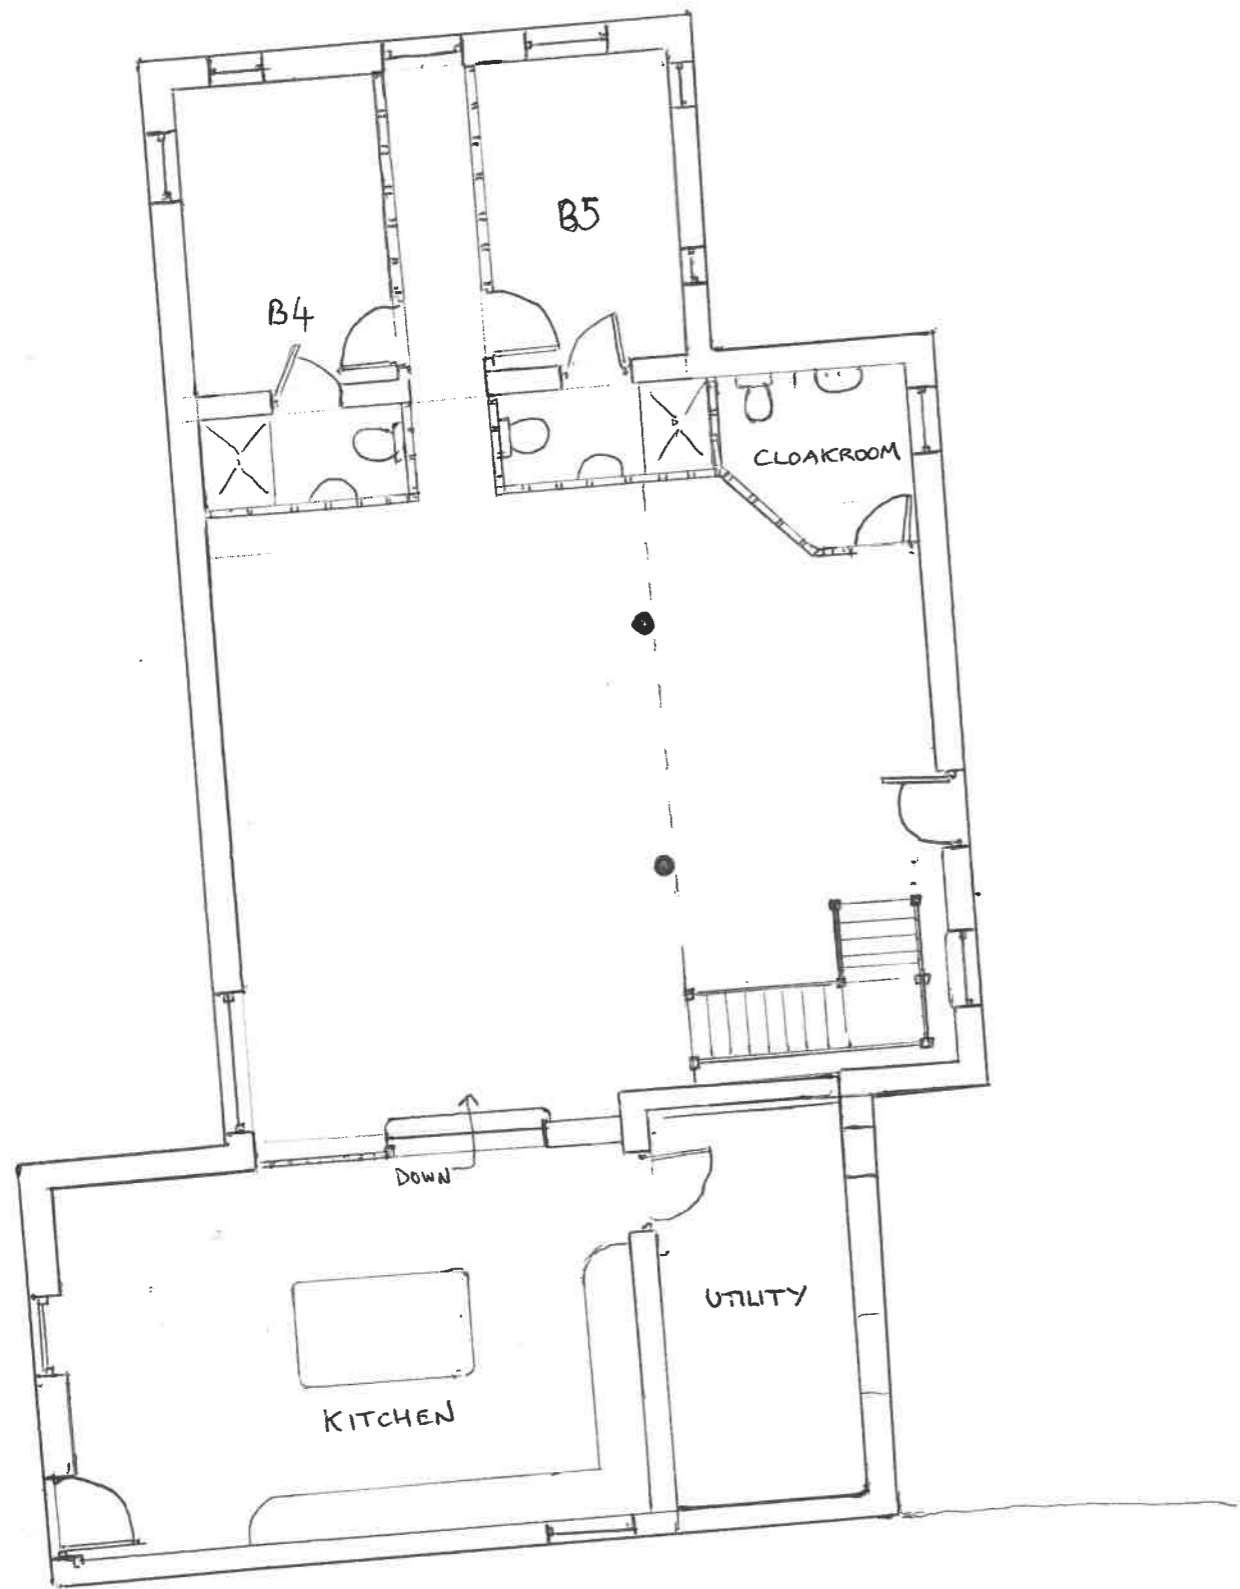

PROPOSED GROUND FLOOR

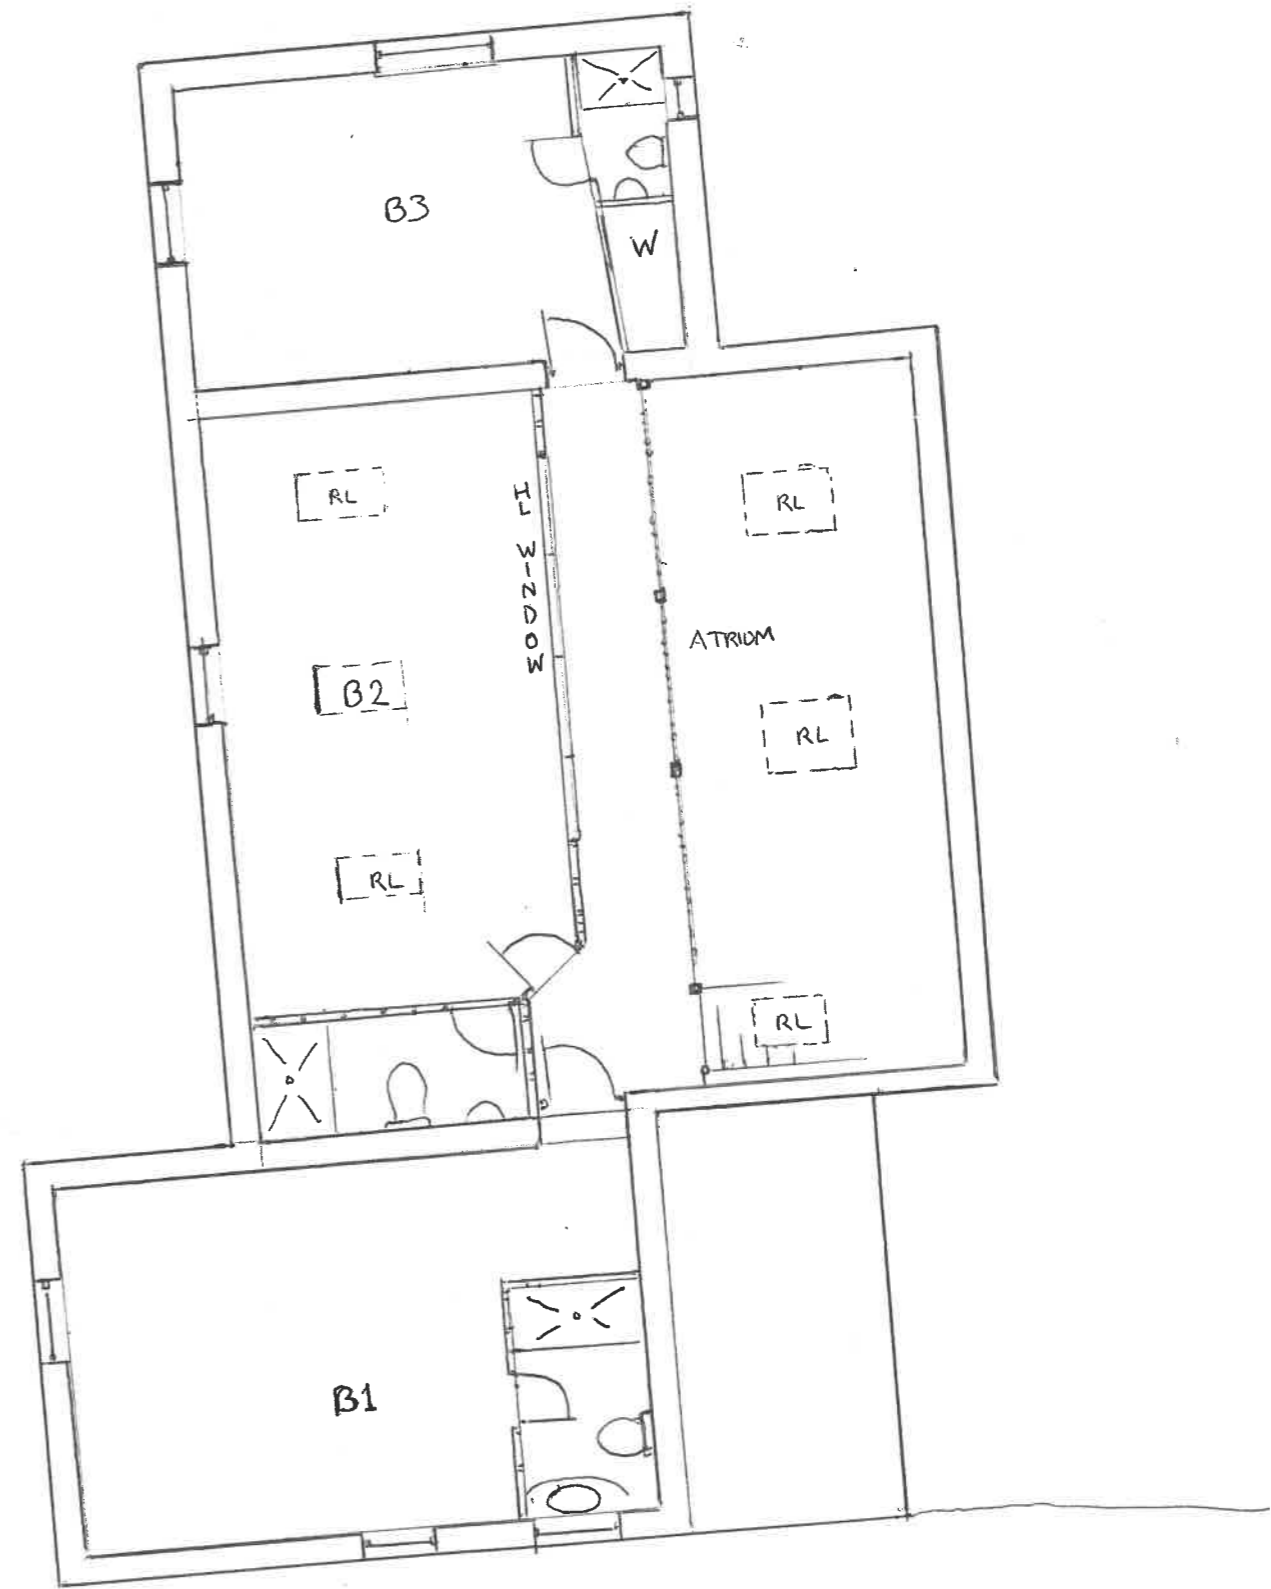

PROPOSED FIRST FLOOR