

Notes

1. Do not scale off this drawing
2. Drawing to be read in conjunction with the specification and all relevant drawing information
3. Contractor to check all dimensions on site
 Comprehensive Design Architects to be advised of any discrepancies between this drawing and site conditions immediately
4. Dimensions are in millimetres unless otherwise stated

Registered Office : Comprehensive Design Architects Limited
 16 Moray Place EDINBURGH EH3 6DT Registered in Scotland : SC311114
 © Comprehensive Design Architects Ltd. All rights reserved

CONSTRUCTION (DESIGN AND MANAGEMENT) REGULATIONS 2015

This drawing is to be read in conjunction with CDA's Standard Hazard and Risk Assessment of architectural matters (CDM) series drawings.

Works to be carried out in accordance with the Construction Phase plan prepared by the Principal Contractor.

P2	19.03.24	SIGNAGE DETAIL UPDATED. PHOTO ADDED.	EW	JSa
P1	08.01.24	FIRST ISSUE	EW	JSa
Rev	Date	Description	drwn	chkd



Comprehensive Design Architects

16 Moray Place Edinburgh EH3 6DT
 T: 0131 225 1111 www.cda-group.co.uk


client
PRINCIPAL BUILDING

project
COCO BUBBLE TEA, GLASGOW

title
PROPOSED SIGNAGE DETAILS

date	scale	drawn by	checked by
08.01.24	1:15@A3	EW	JSa

status
ADVERTISING CONSENT -

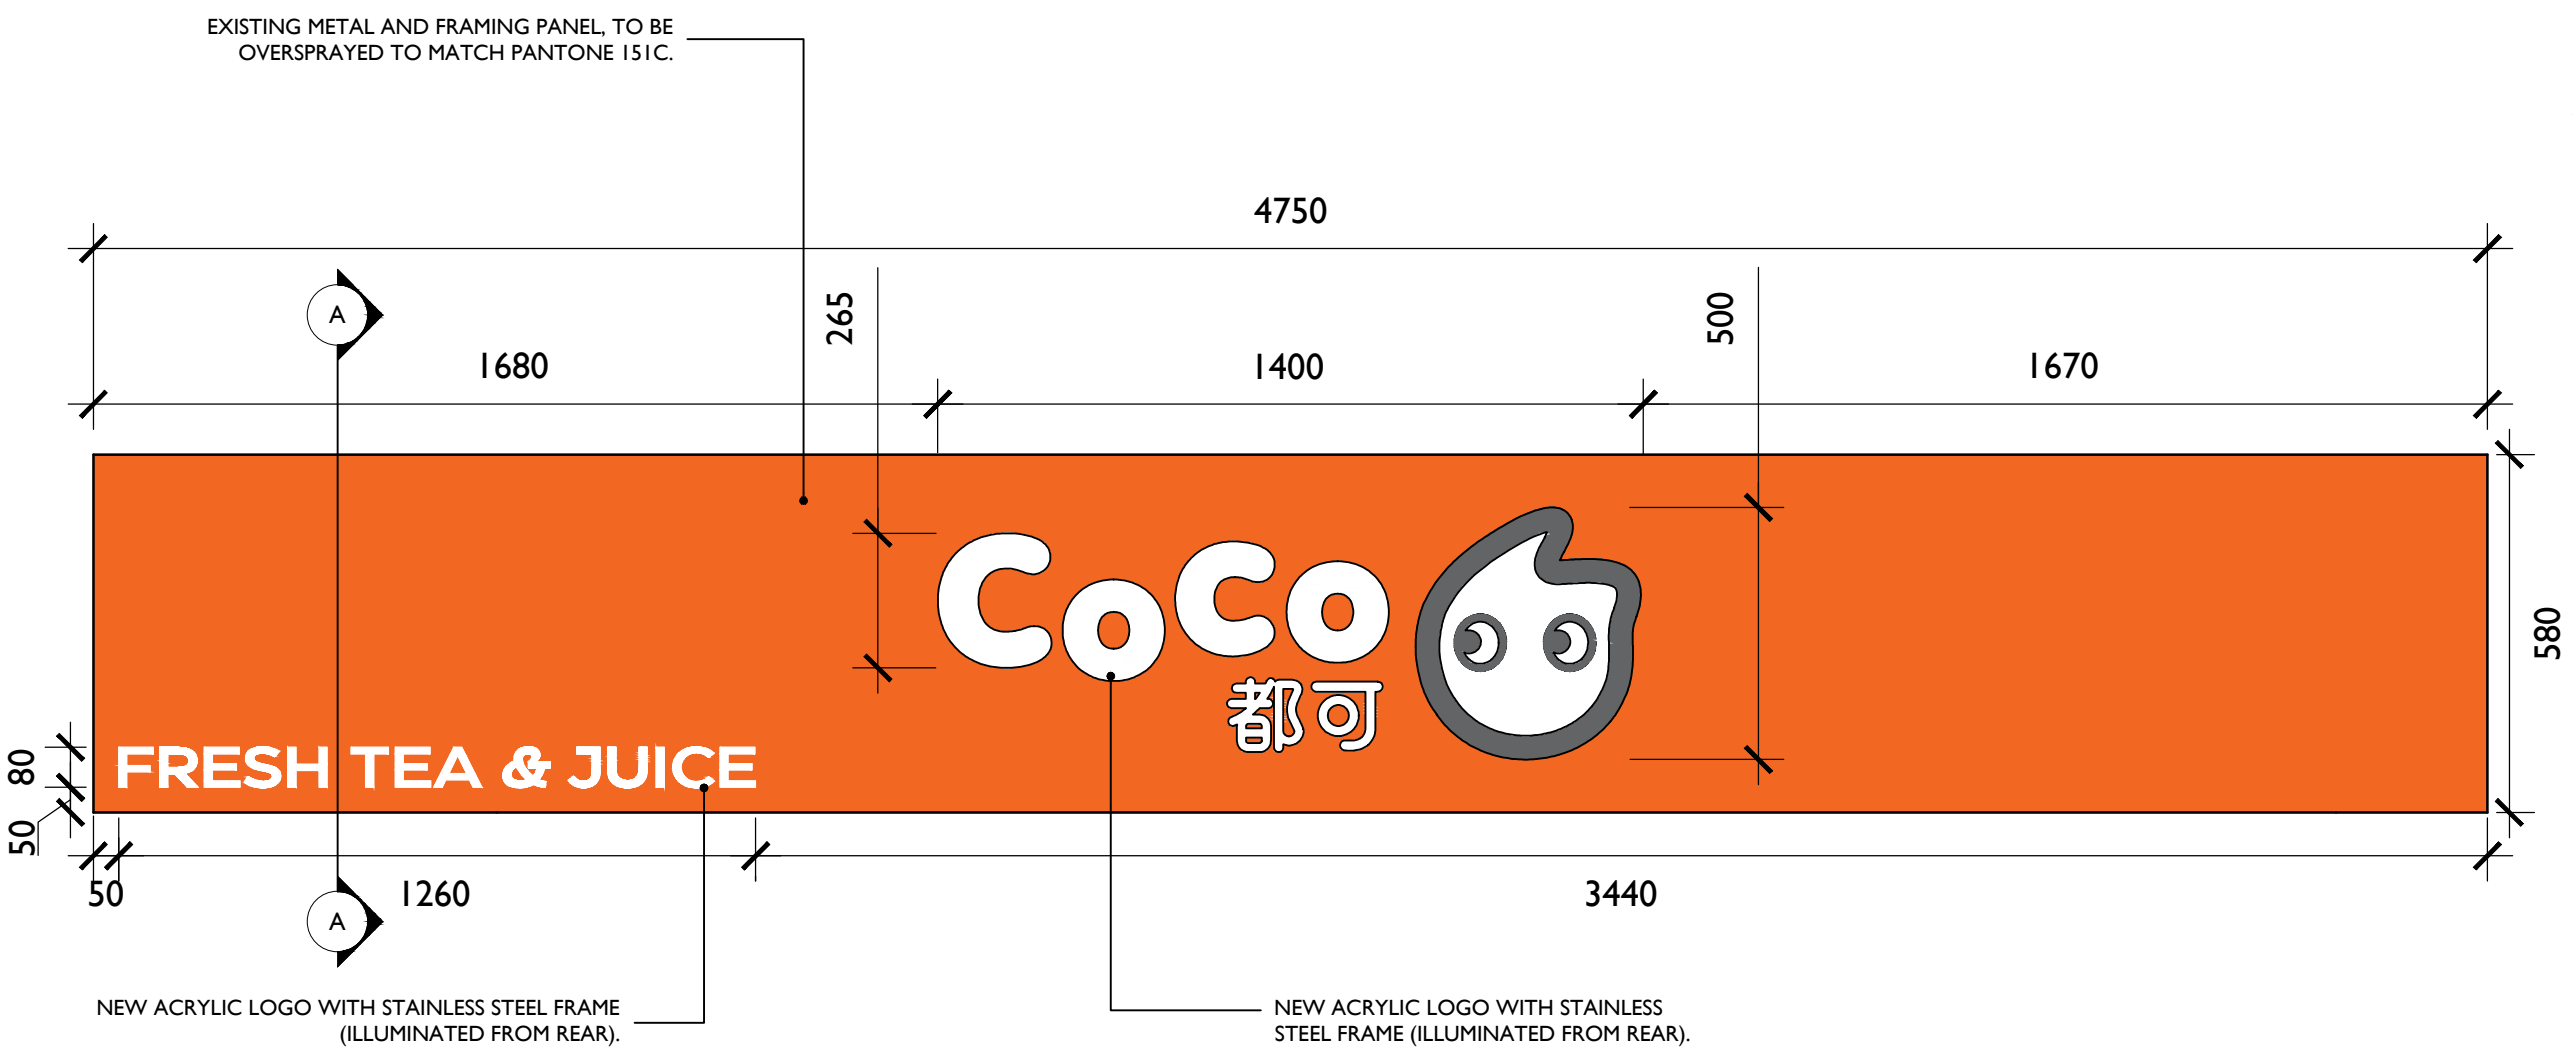

FASCIA SIGNAGE DETAIL



PHOTO OF EXISTING SIGN BACKING BOARD.
 BOARD TO BE RETAINED AND NEW SIGNAGE FIXED TO EXISTING BOARD.

