




PROPOSED REAR (N) ELEVATION

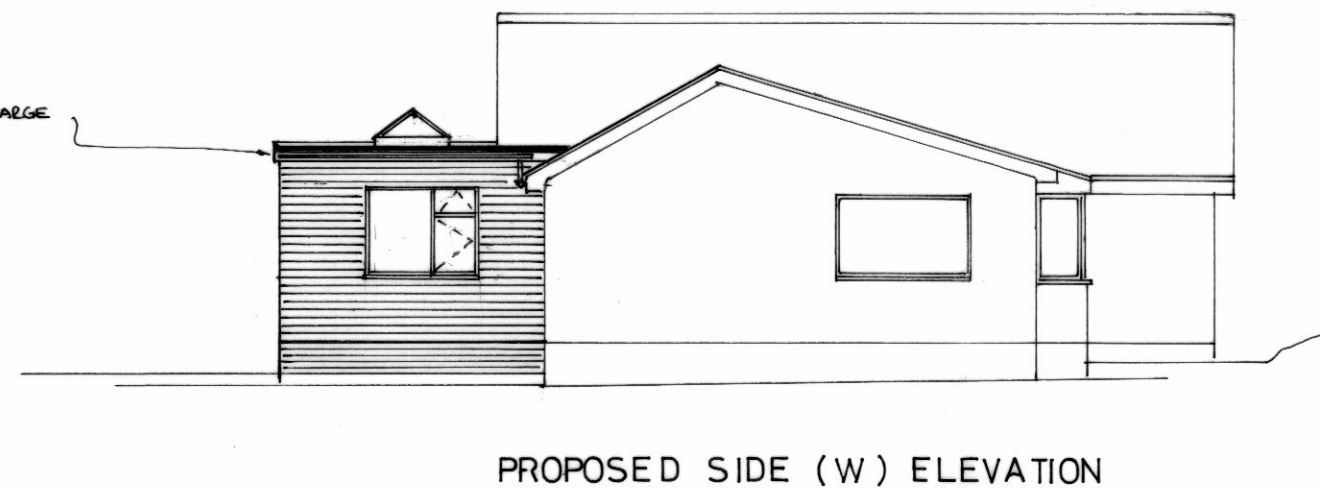


PROPOSED SIDE (W) ELEVATION

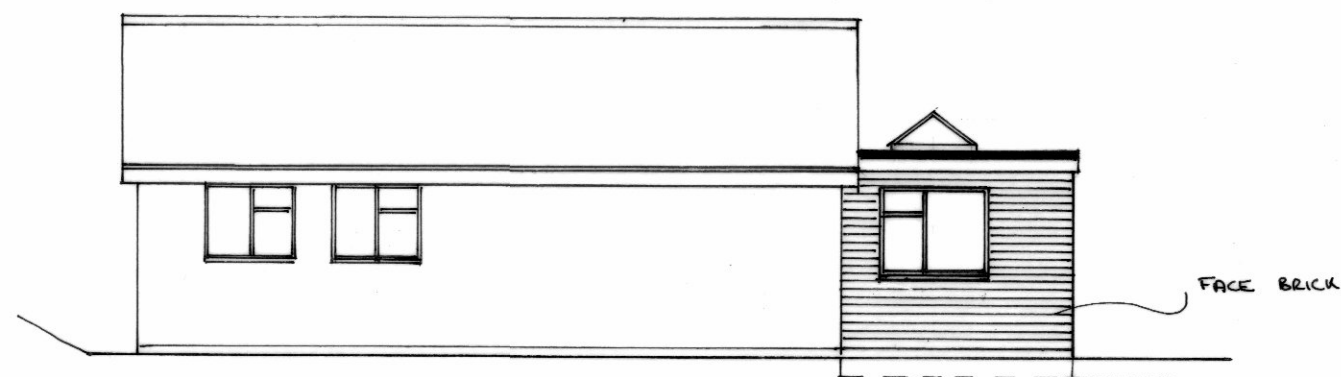


PROPOSED SIDE (E) ELEVATION

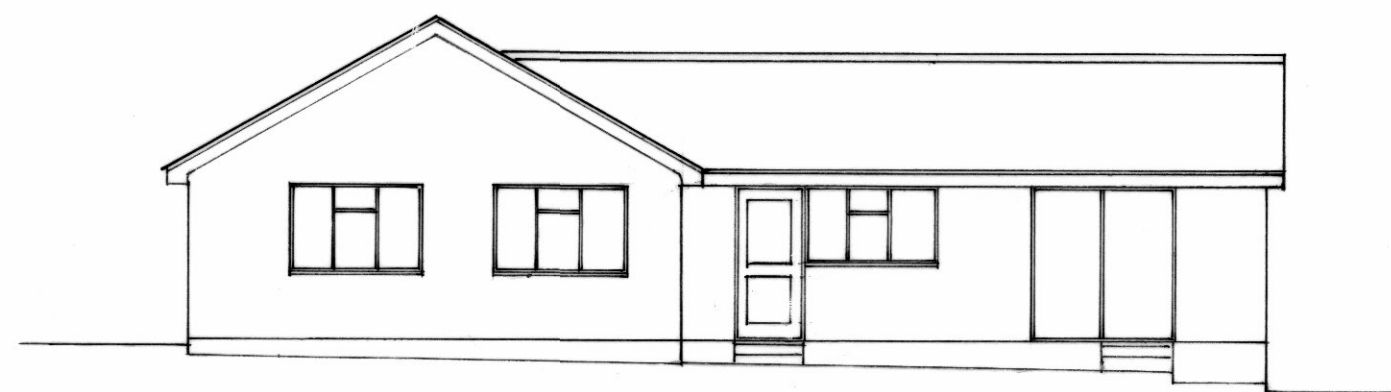

EXISTING REAR (N) ELEVATION

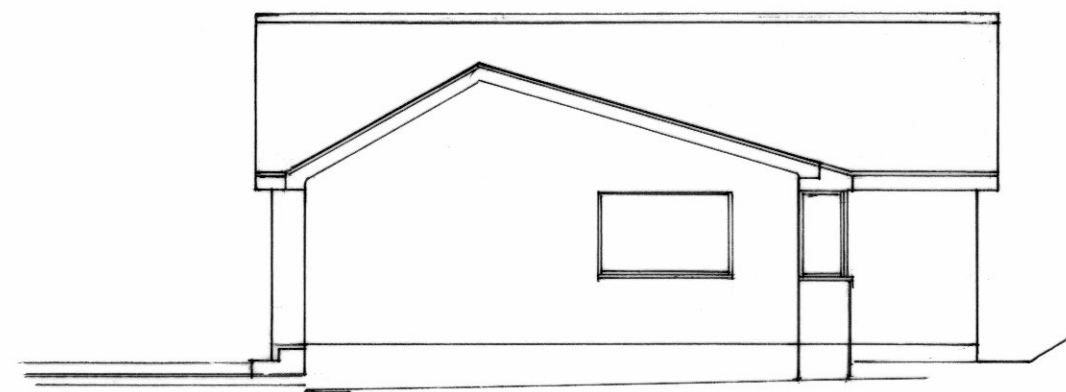

EXISTING SIDE (W) ELEVATION

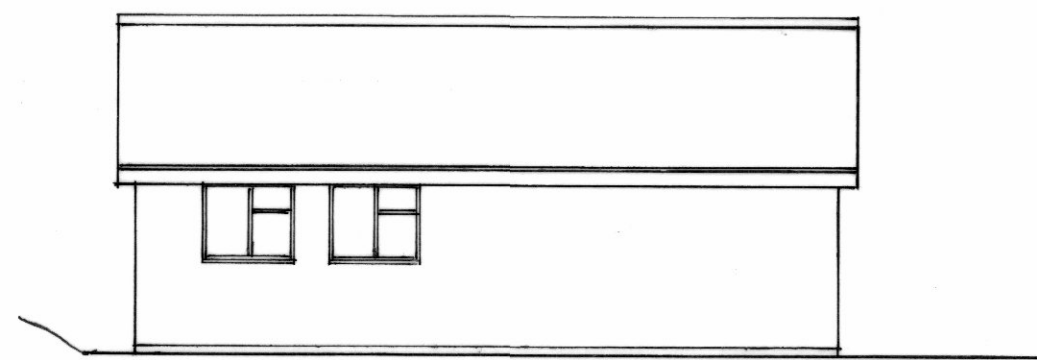

EXISTING SIDE (E) ELEVATION

0 0.5 1.0 2.0 3.0M
Scale 1:100 at A2

SITE **50 BROOKFIELD
GARDENS,
RYDE**

TITLE **ELEVATIONS**

DATE 02/24
SCALE 1:100 @A2

DRG NO
B/223/708/04