


Front Elevation


Extension

Notes:
 Replacement Windows Col. White
 Render Col. Off-White
 Brickwork Col. Red
 Roof Plain Tile Col. Red

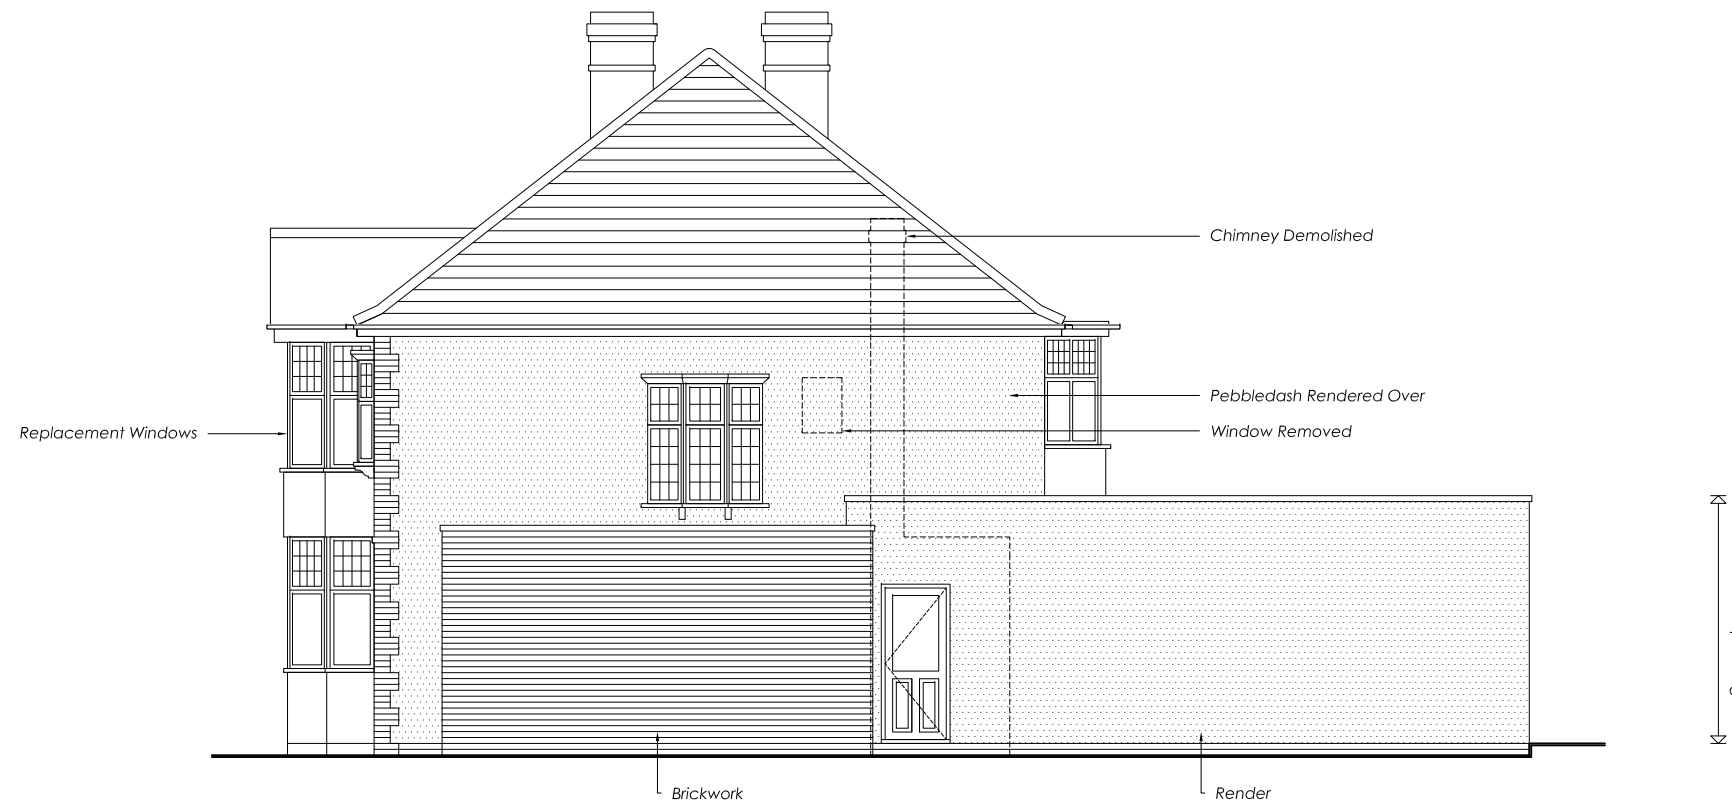

Side Elevation

Extension

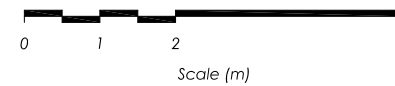

B	07.03.24	Drawing Revised
A	01.03.24	Drawing Revised

Revisions
 Client
 Mr & Mrs Sutherland

Project
 Residential Extension
 26 The Manor Drive
 Worcester Park
 KT4 7LQ

Status
 Planning

Date
 15.01.2024

Scale
 1:100 Size A3

Title
 Proposed Elevations

Number
 24.01-113 Revision B

Spires Architects

9 Monks Way | Reading | RG30 3DP
 Tel 07495 529905