



Rear Elevation

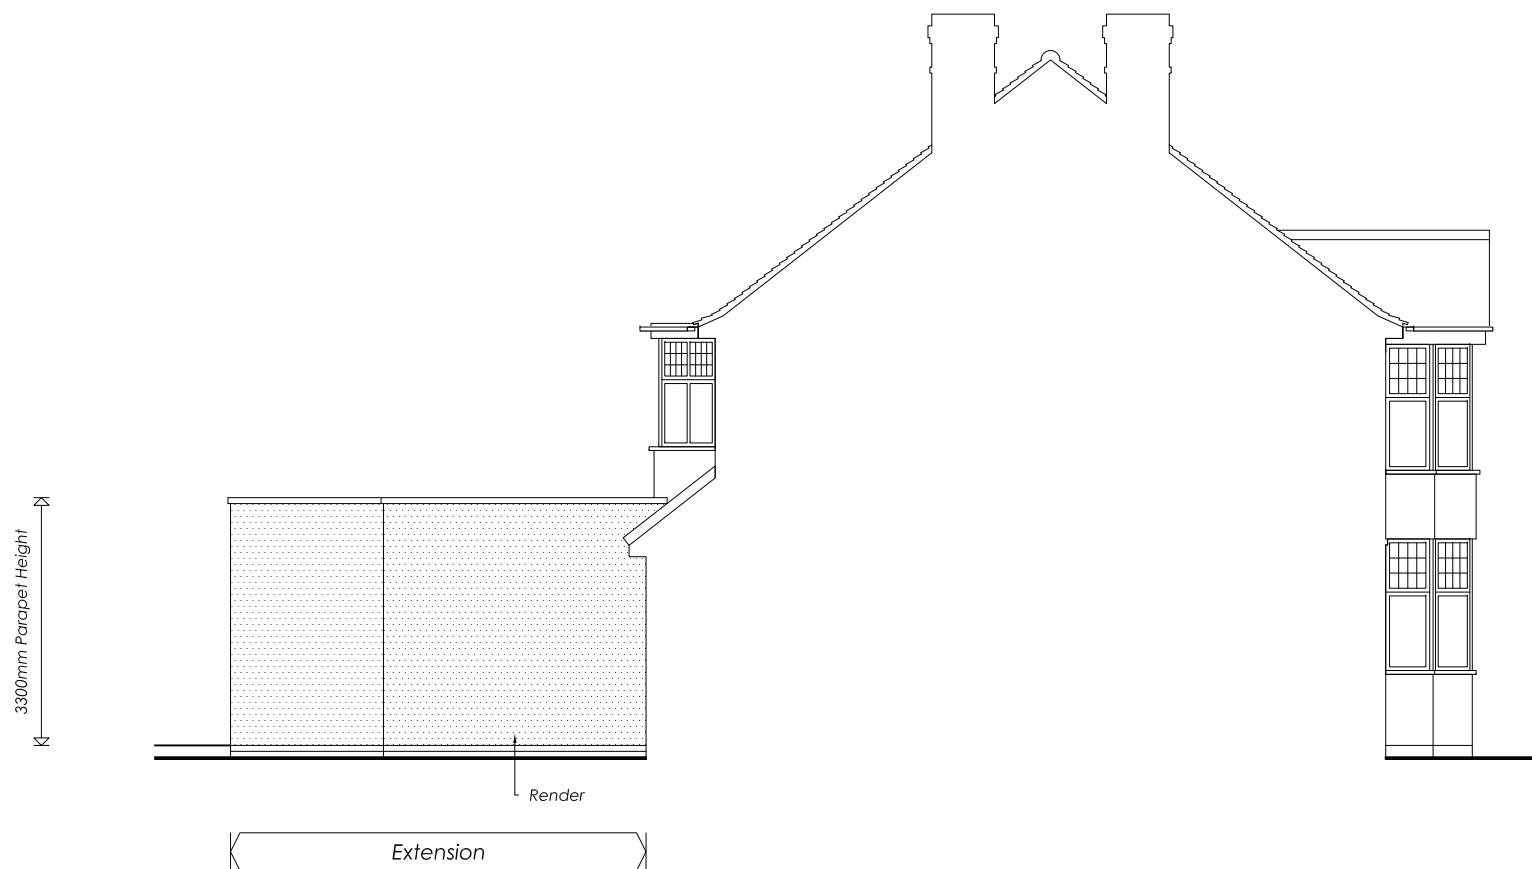

Side Elevation

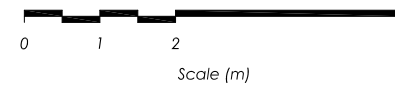

B	07.03.24	Drawing Revised
A	01.03.24	Drawing Revised

Revisions  
 Client **Mr & Mrs Sutherland**

Project **Residential Extension**  
 26 The Manor Drive  
 Worcester Park  
 KT4 7LQ

Status **Planning**

Date **15.01.2024**

Scale **1:100** Size **A3**

Title **Proposed Elevations**

Number **24.01-114** Revision **B**

**Spires Architects**

9 Monks Way | Reading | RG30 3DP  
 Tel 07495 529905