



01. Proposed Courtyard Elevation (Block A)
Scale 1:200

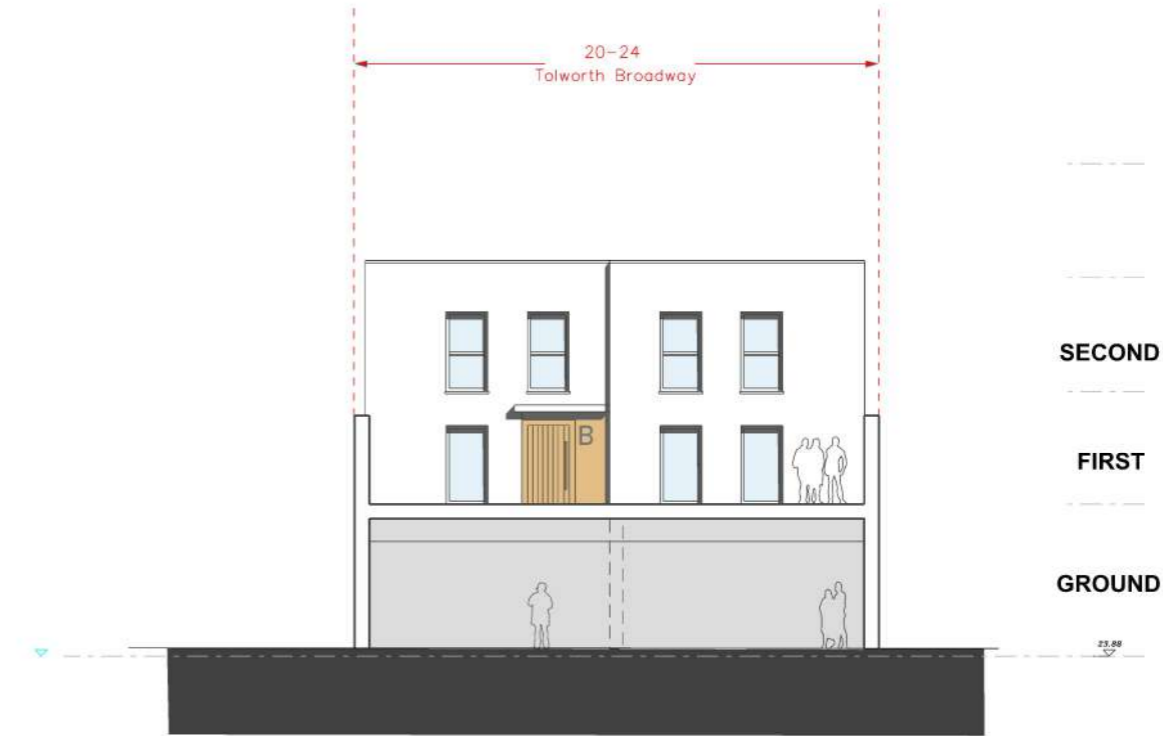

02. Proposed Courtyard Elevation (Block B)
Scale 1:200

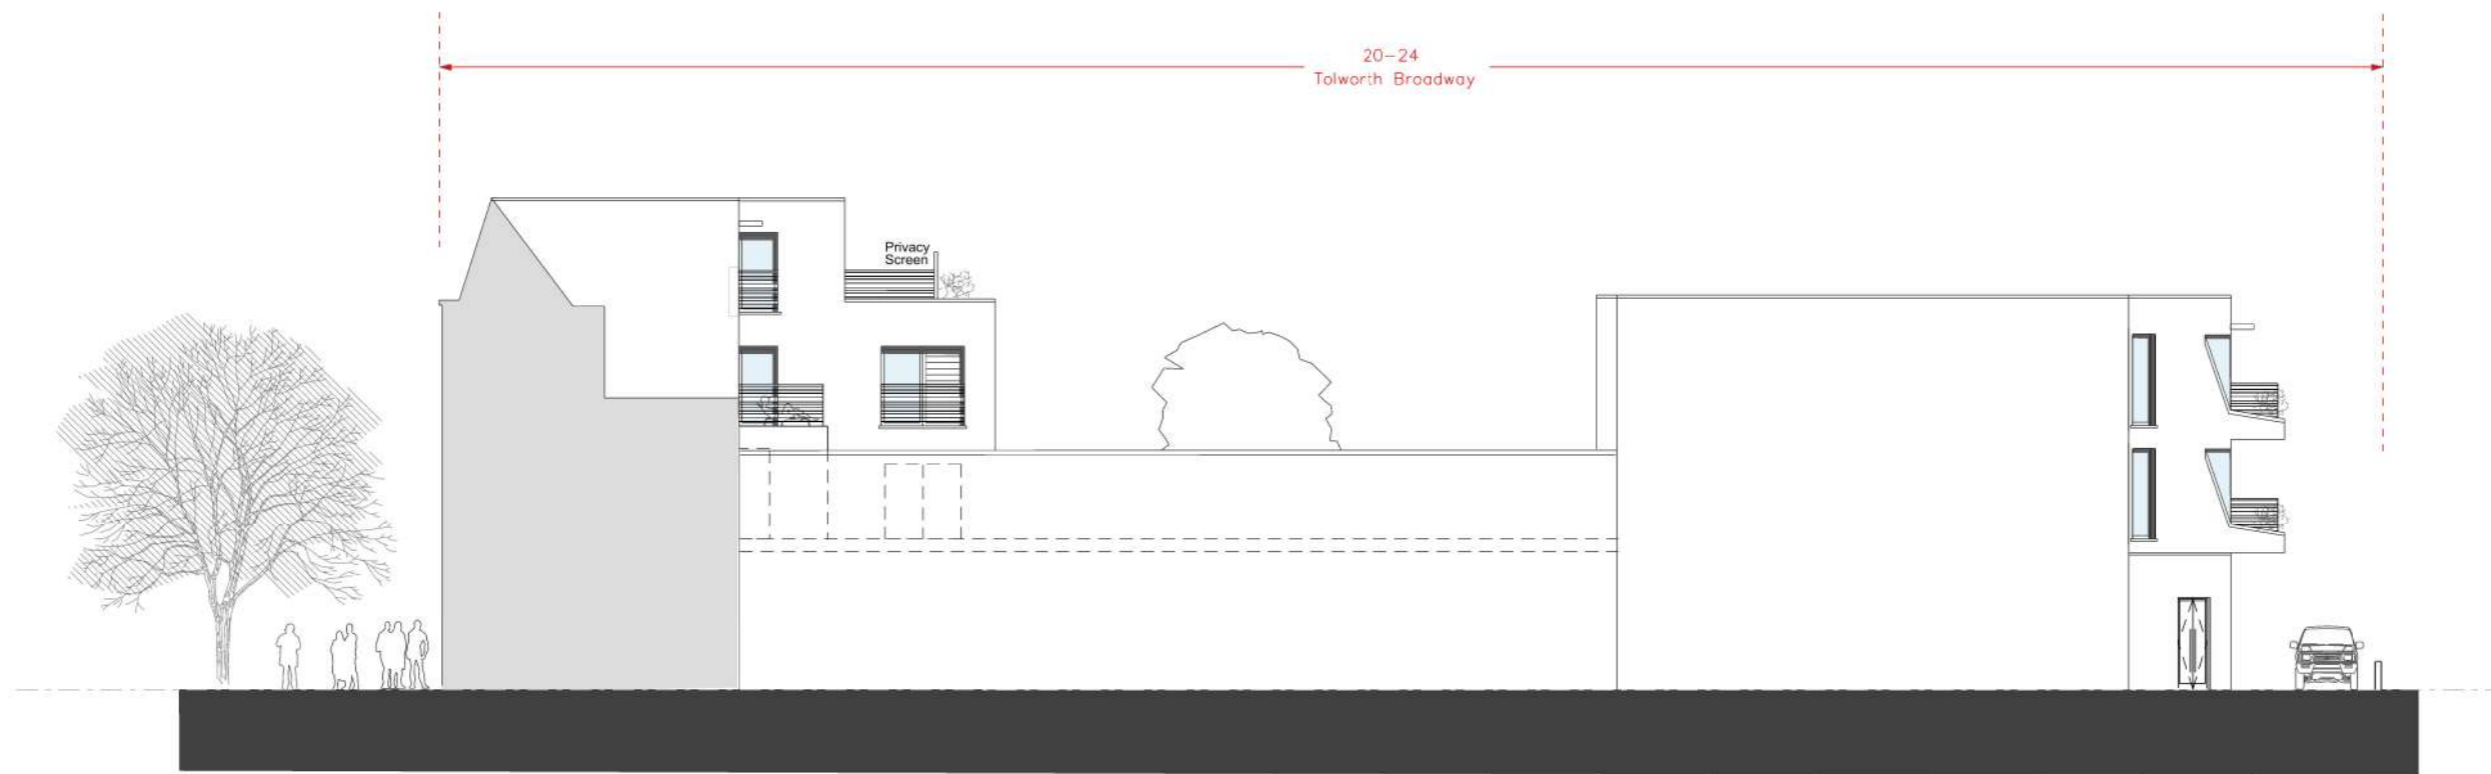

03. Proposed Side Elevation
Scale 1:200



20-24 TOLWORTH BROADWAY KT6 7HL

Proposed Elevations

G M L Architects

UNIT 3,1-4 Christina Street, London, EC2A 4PA
Tel: 020 7729 9595 Fax: 020 7729 1801 info@gmlarchitects.co.uk

SCALE: 1:100@A1 1:200@A3
ISSUED FOR: PLANNING
FIRST ISSUED: 13/02/2024
DRAWN BY: MG CHECK BY: NM

5062/PA/15