


01. Existing Side Elevation (West)  
Scale 1:200

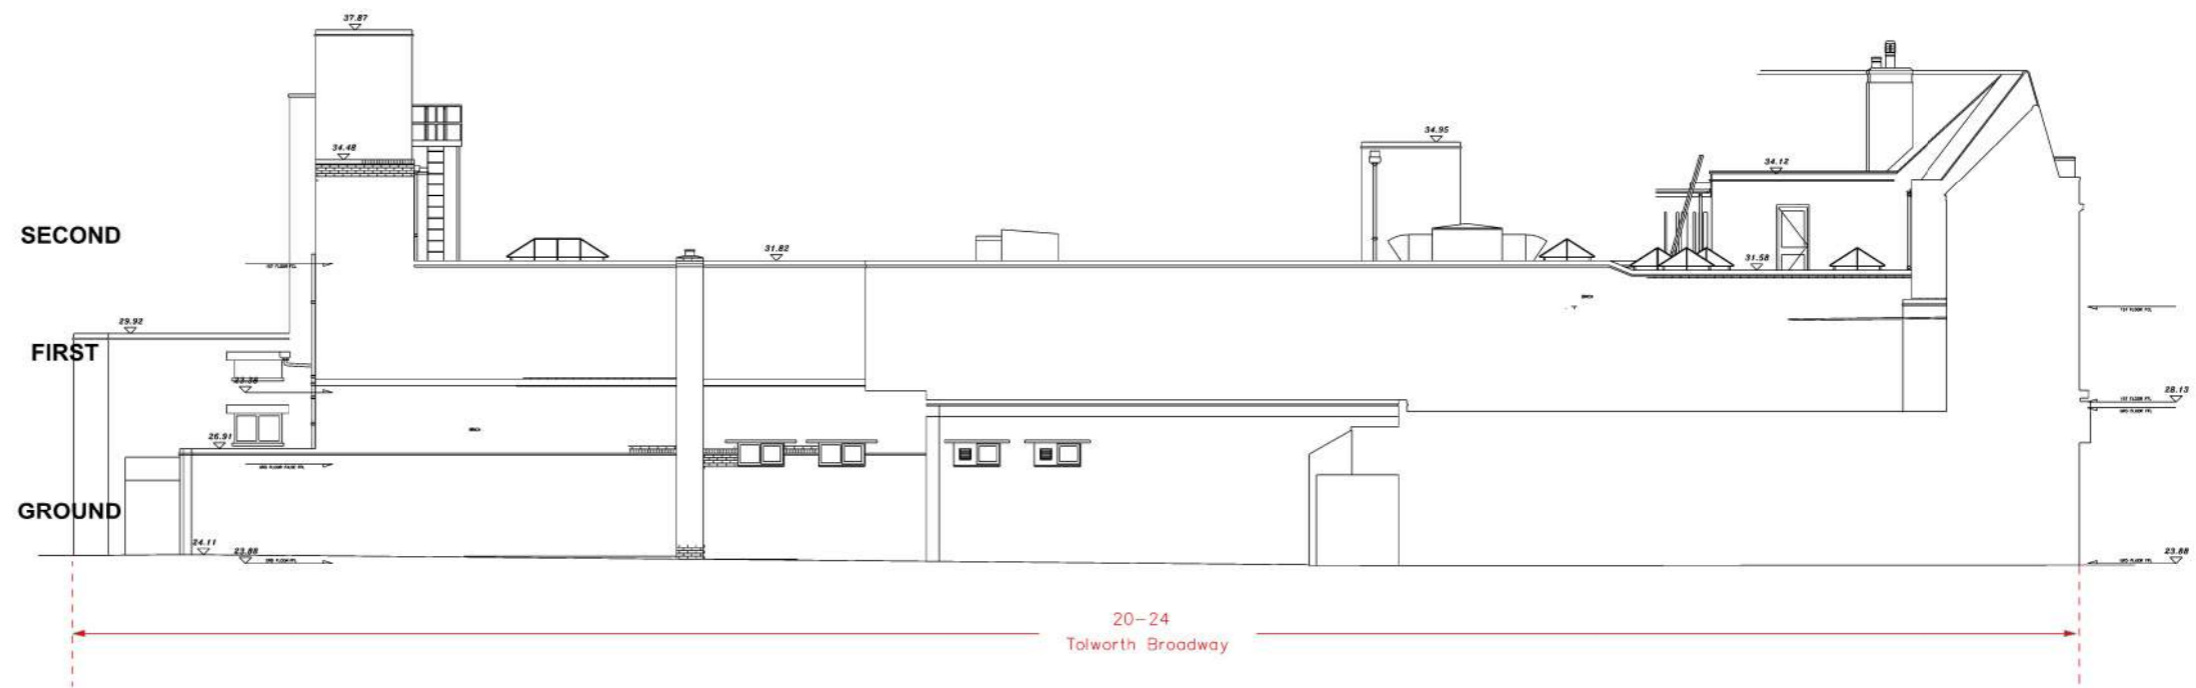

02. Existing Side Elevation (East)  
Scale 1:200

20-24 TOLWORTH BROADWAY KT6 7HL

Existing Elevations

G M L Architects

UNIT 3,1-4 Christina Street, London, EC2A 4PA  
Tel: 020 7729 9595 Fax: 020 7729 1801 info@gmlarchitects.co.uk

SCALE: 1:100@A1 1:200@A3  
ISSUED FOR: PLANNING  
FIRST ISSUED: 13/02/2024  
DRAWN BY: MG CHECK BY: NM

5062/PA/05

