


PROPOSED REAR (WEST) ELEVATION
Scale 1:100 @ A3

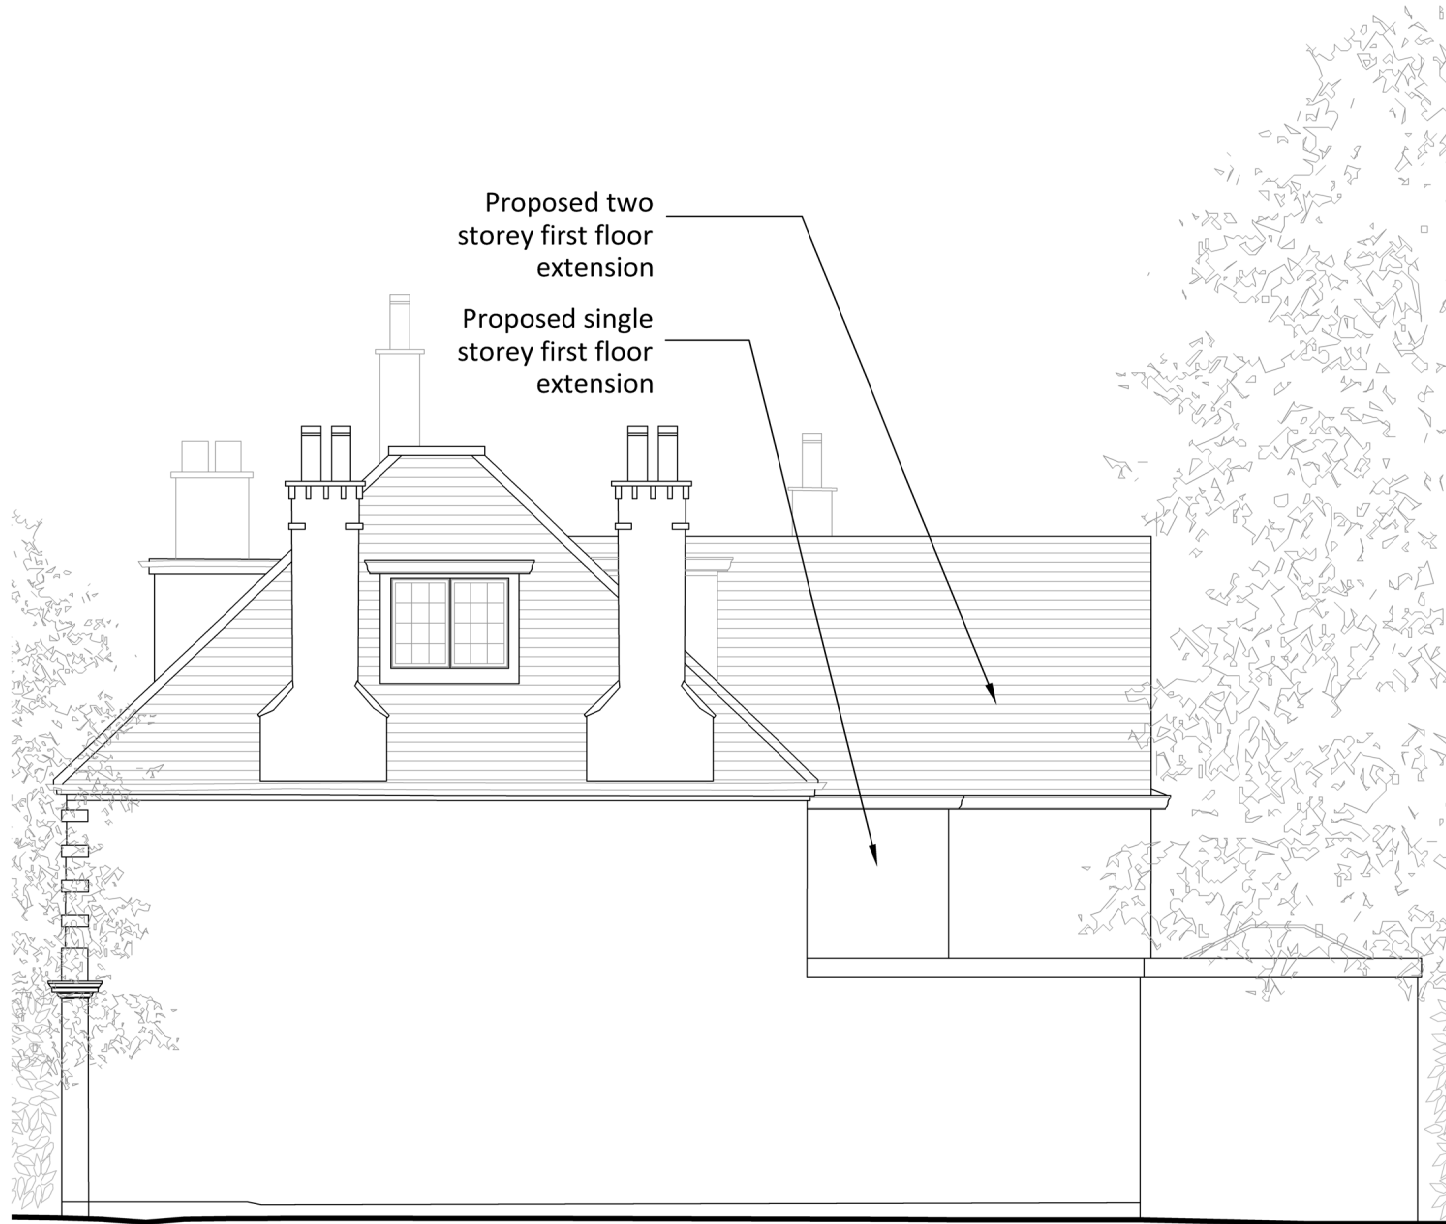

PROPOSED SIDE (NORTH) ELEVATION
Scale 1:100 @ A3

SILVA|ARCHITECTS

REVISION NOTES:

Rev:	Date:	Notes:

CLIENT Ms C Chua & Ms E De Leon	DRAWING NUMBER: 23 / 02 - A011	
PROJECT TITLE: Hill House Kingston Hill, Kingston, Surrey, KT2 7LN	SCALE: 1:100 @A3	DRAWN BY: AS
DRAWING TITLE: Proposed Rear and Side Elevations	DATE: July '23	REVISION