


**EXISTING REAR STREET-SCENE ELEVATION**  
**Scale 1:200 @ A3**

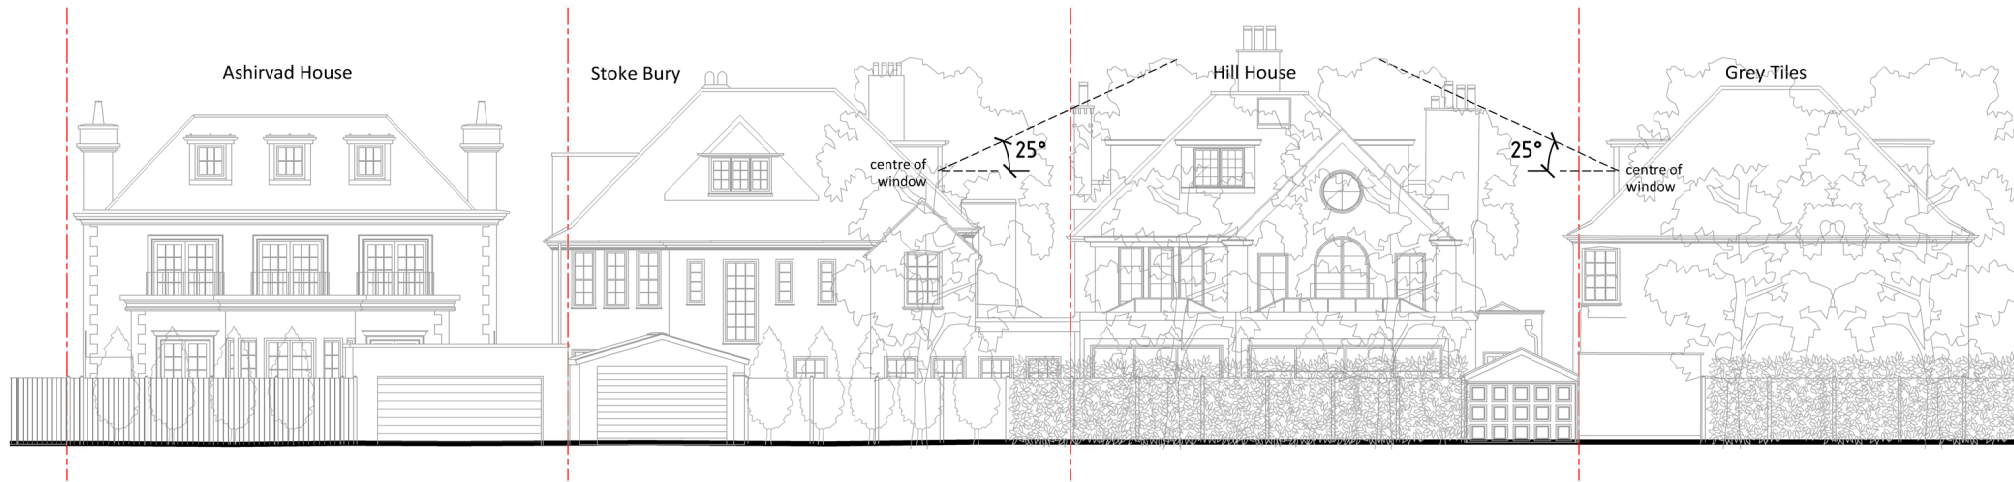

**PROPOSED REAR STREET-SCENE ELEVATION**  
**Scale 1:200 @ A3**

**SILVA|ARCHITECTS**

REVISION NOTES:

Rev:	Date:	Notes:

CLIENT  
 Ms C Chua & Ms E De Leon

PROJECT TITLE:  
 Hill House  
 Kingston Hill, Kingston, Surrey, KT2 7LN

DRAWING TITLE:  
 Rear Street-Scene Elevation

DRAWING NUMBER:  
 23 / 02 - A012

SCALE: 1:100 @A3

DRAWN BY: AS

DATE: July '23

REVISION