


EXISTING REAR (WEST) ELEVATION
Scale 1:100 @ A3

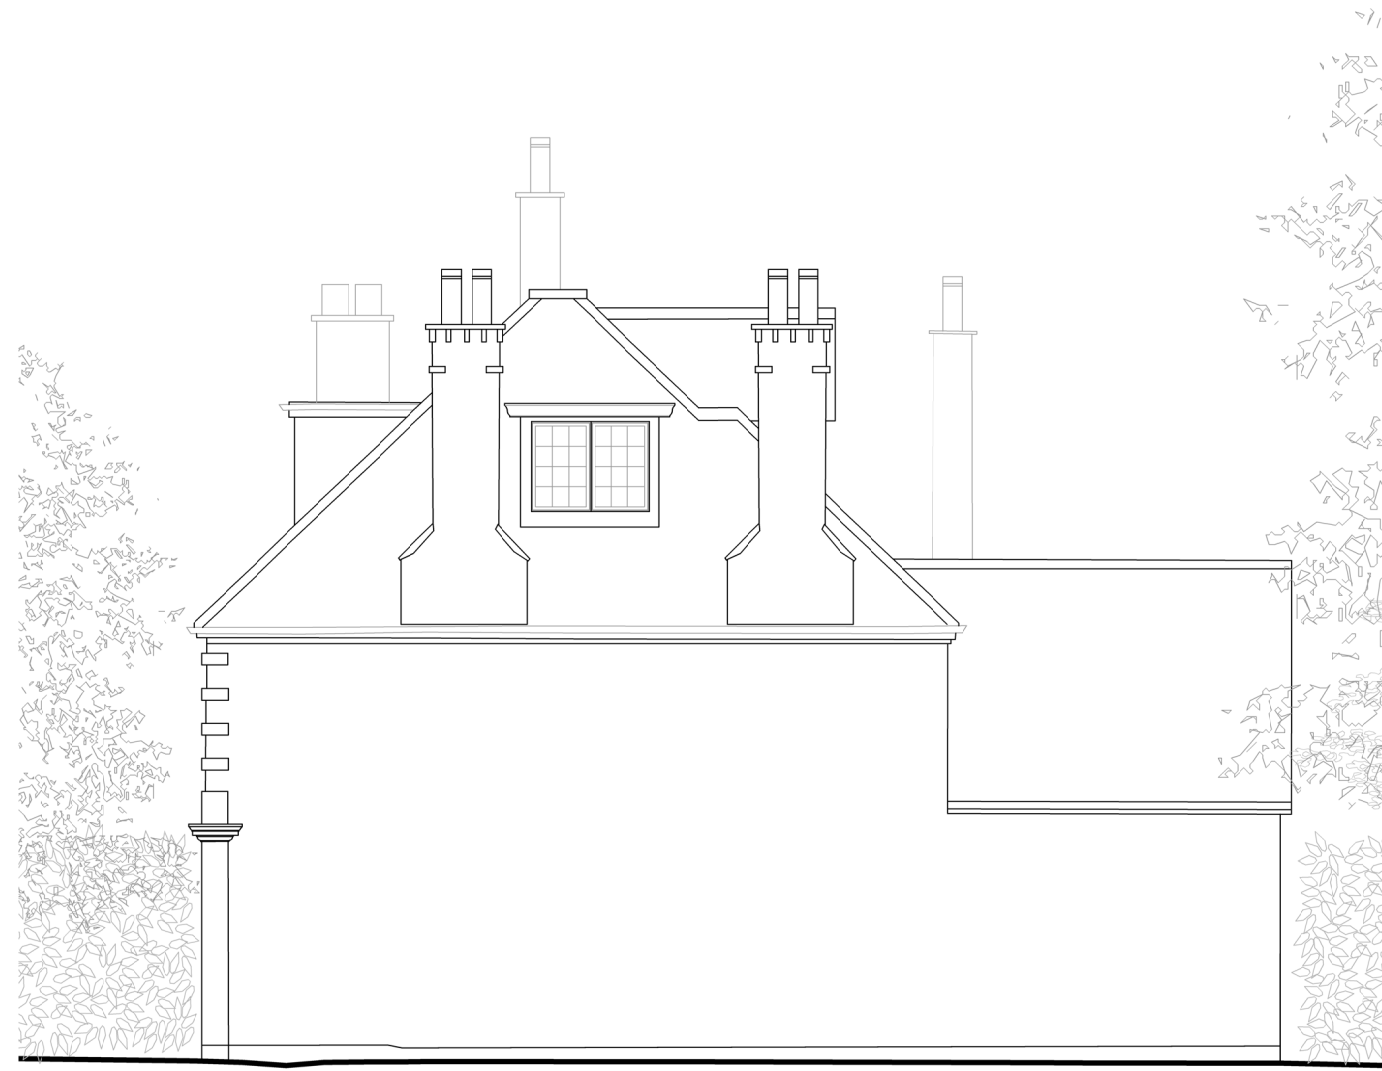

EXISTING SIDE (NORTH) ELEVATION
Scale 1:100 @ A3

SILVA|ARCHITECTS

REVISION NOTES:

Rev:	Date:	Notes:

CLIENT
Ms C Chua & Ms E De Leon

DRAWING NUMBER:
23 / 02 - A007

PROJECT TITLE:
Hill House
Kingston Hill, Kingston, Surrey, KT2 7LN

SCALE: 1:100 @A3

DRAWN BY: AS

DRAWING TITLE:
Existing Rear and Side Elevations

DATE: July '23	REVISION
----------------	----------