

Copyright in design and this drawing is the property of Resi.

Reproduction in whole or in part is forbidden without written sanction of Resi.

All dimensions to be cross-checked on site prior to completing a Building Regulations package, structural engineering, the party wall process and construction.

Print to scale (as actual size)

NOTES

Revision

Rev	Notes	Date
-	Preliminary Issue	11/05/2023
A	Planning Issue	25/05/2023
B	Planning Issue	12/03/2024

KEY

	Boundary lines
	Proposed walls
	Existing walls
	Existing removed
	Proposed rooflight
	Proposed beam
	Proposed drainage
	1.8m head height
	1.5m head height

JOB TITLE

Proposed roof terrace and all associated works at Flat 3, 48 Fasset Road, KT1 2TF

STATUS

Planning

DRAWING TITLE

Existing Section

CLIENT

Olivia White

SCALE

1:100 at A3

DRAWN

HD


DATE

Mar 2024

CHECKED

NS

DRAWING NO. 182490 - 01 - 301B

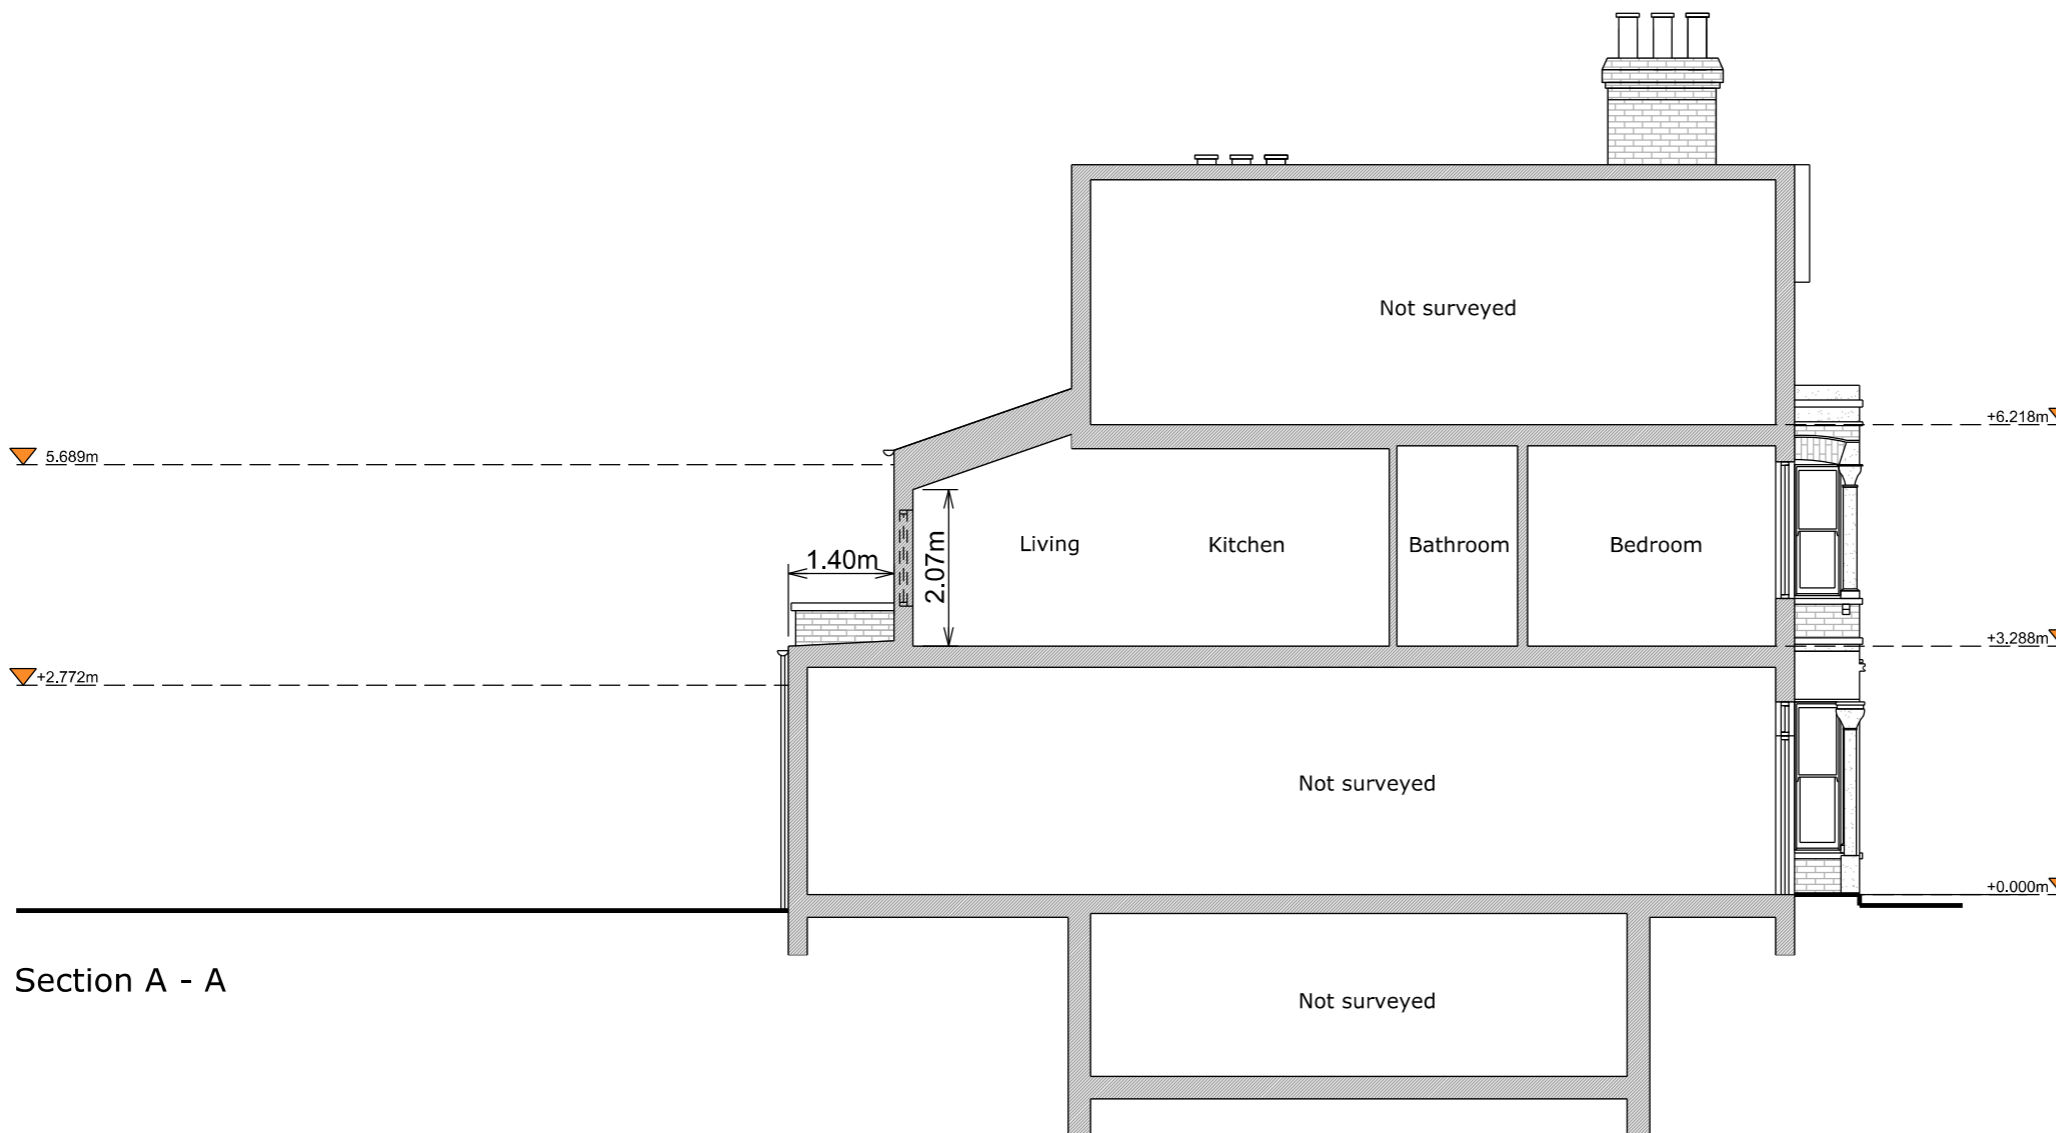

Section A - A

