


# Site Location Plan

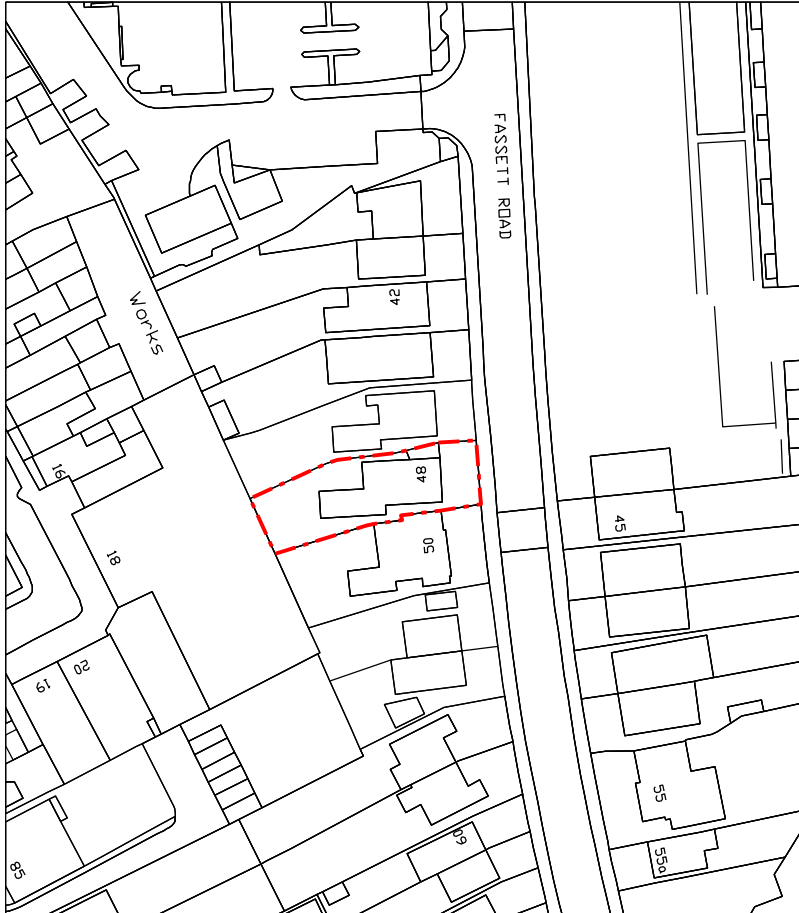

Request Plan  
 Map number: 10R0M23145144257301  
 Date: 11/05/2023  
 Map scale: 1:1250  
 1: Scale copyright and address rights 2003 OS 10004764  
 Project ID:  
 Date of Purchase: 25/05/2023  
 1 hour subscription from 07:00-20:00 for 1 session



Street view



Copyright in design and this drawing is the property of Resi.

Reproduction in whole or in part is forbidden without written sanction of Resi.

All dimensions to be cross-checked on site prior to completing a Building Regulations package, structural engineering, the party wall process and construction.










Print to scale (as actual size)
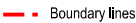
### NOTES

### Revision

Rev	Notes	Date
- A	Preliminary Issue Planning Issue	11/05/2023 25/05/2023

### KEY

	Boundary lines
	Proposed walls
	Proposed beam
	Existing walls
	Proposed drainage
	Existing removed
	1.8m head height
	Proposed rooflight
	1.5m head height

### JOB TITLE

Proposed roof terrace and all associated works at Flat 3, 48 Fassett Road, KT1 2TF

### STATUS

Planning

### DRAWING TITLE

Site Location Plan

### CLIENT

Olivia White

### SCALE

1:1250 at A4

### DRAWN

CZ

### DATE

May 2023

### CHECKED

NS

**DRAWING NO.** 182490 - 01 - 100A