

Copyright in design and this drawing is the property of Resi.

Reproduction in whole or in part is forbidden without written sanction of Resi.

All dimensions to be cross-checked on site prior to completing a Building Regulations package, structural engineering, the party wall process and construction.

Print to scale (as actual size)

**NOTES**

**Revision**

Rev	Notes	Date
-	Preliminary Issue	11/05/2023
A	Planning Issue	25/05/2023
B	Planning Issue	12/03/2024

**KEY**

	Proposed walls		Boundary lines
	Existing walls		Proposed beam
	Existing removed		Proposed drainage
	Proposed rooflight		1.8m head height
			1.5m head height

**JOB TITLE**

Proposed roof terrace and all associated works at Flat 3, 48 Fasset Road, KT1 2TF

**STATUS**

Planning

**DRAWING TITLE**

Existing Block Plan

**CLIENT**

Olivia White

**SCALE**

1:200 at A3

**DRAWN**

CZ


**DATE**

Mar 2024

**CHECKED**

NS

**DRAWING NO.** 182490 - 01 - 401B

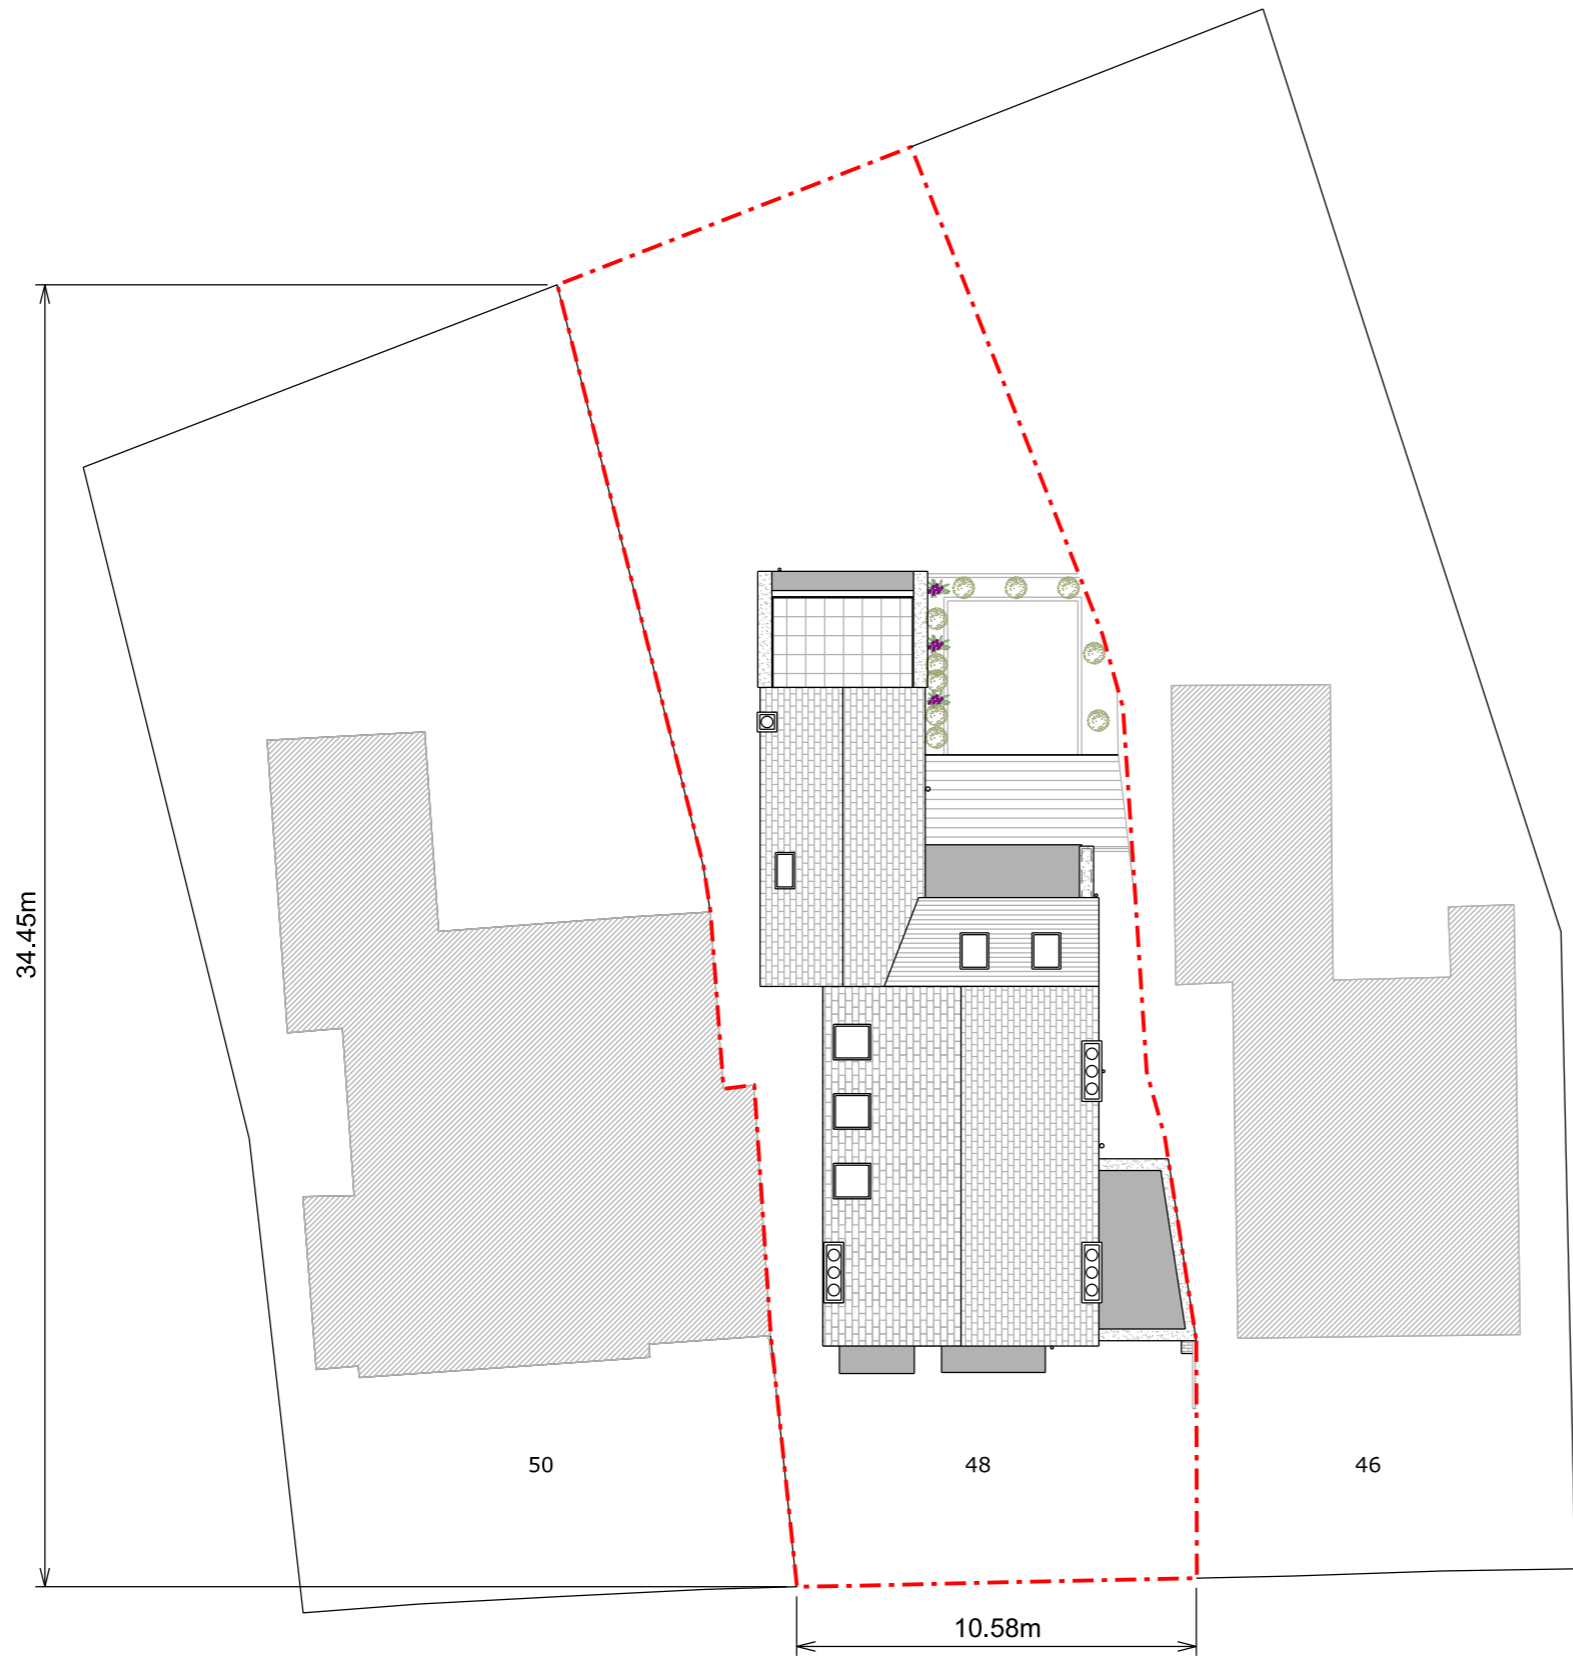

Existing Block Plan

