

Copyright in design and this drawing is the property of Resi.

Reproduction in whole or in part is forbidden without written sanction of Resi.

All dimensions to be cross-checked on site prior to completing a Building Regulations package, structural engineering, the party wall process and construction.

Print to scale (as actual size)

NOTES

Revision

Rev	Notes	Date
-	Preliminary Issue	17/05/2023
A	Preliminary Issue	22/05/2023
B	Planning Issue	25/05/2023
C	Planning Issue	15/11/2023
D	Planning Issue	12/03/2024

KEY

	Boundary lines
	Proposed walls
	Proposed beam
	Existing walls
	Proposed drainage
	Existing removed
	1.8m head height
	1.5m head height
	Proposed rooflight

JOB TITLE

Proposed roof terrace and all associated works at Flat 3, 48 Fasset Road, KT1 2TF

STATUS

Planning

DRAWING TITLE

Proposed Section

CLIENT

Olivia White

SCALE

1:100 at A3

DRAWN

CZ


DATE

Mar 2024

CHECKED

NS

DRAWING NO. 182490 - 01 - 302D

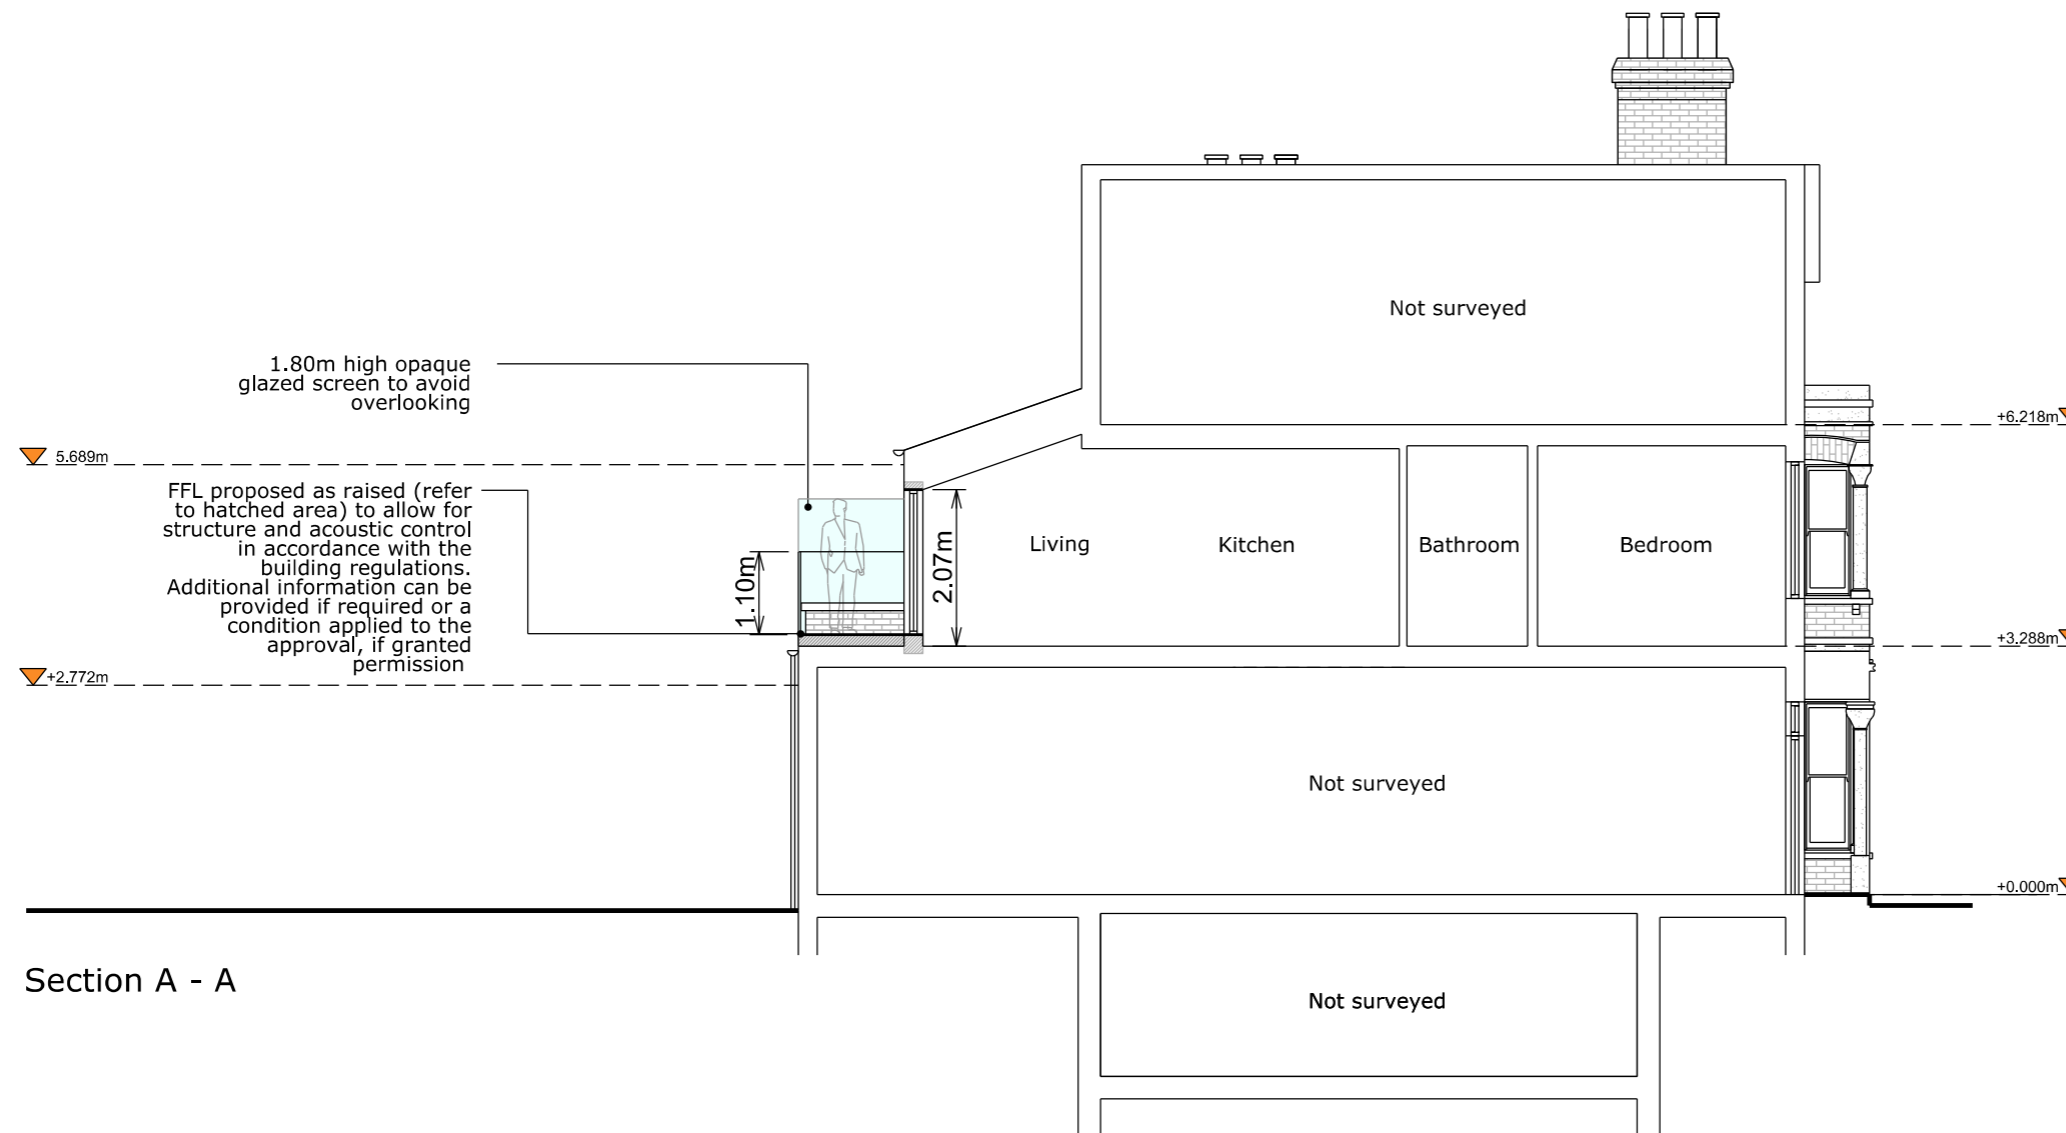

Section A - A

