
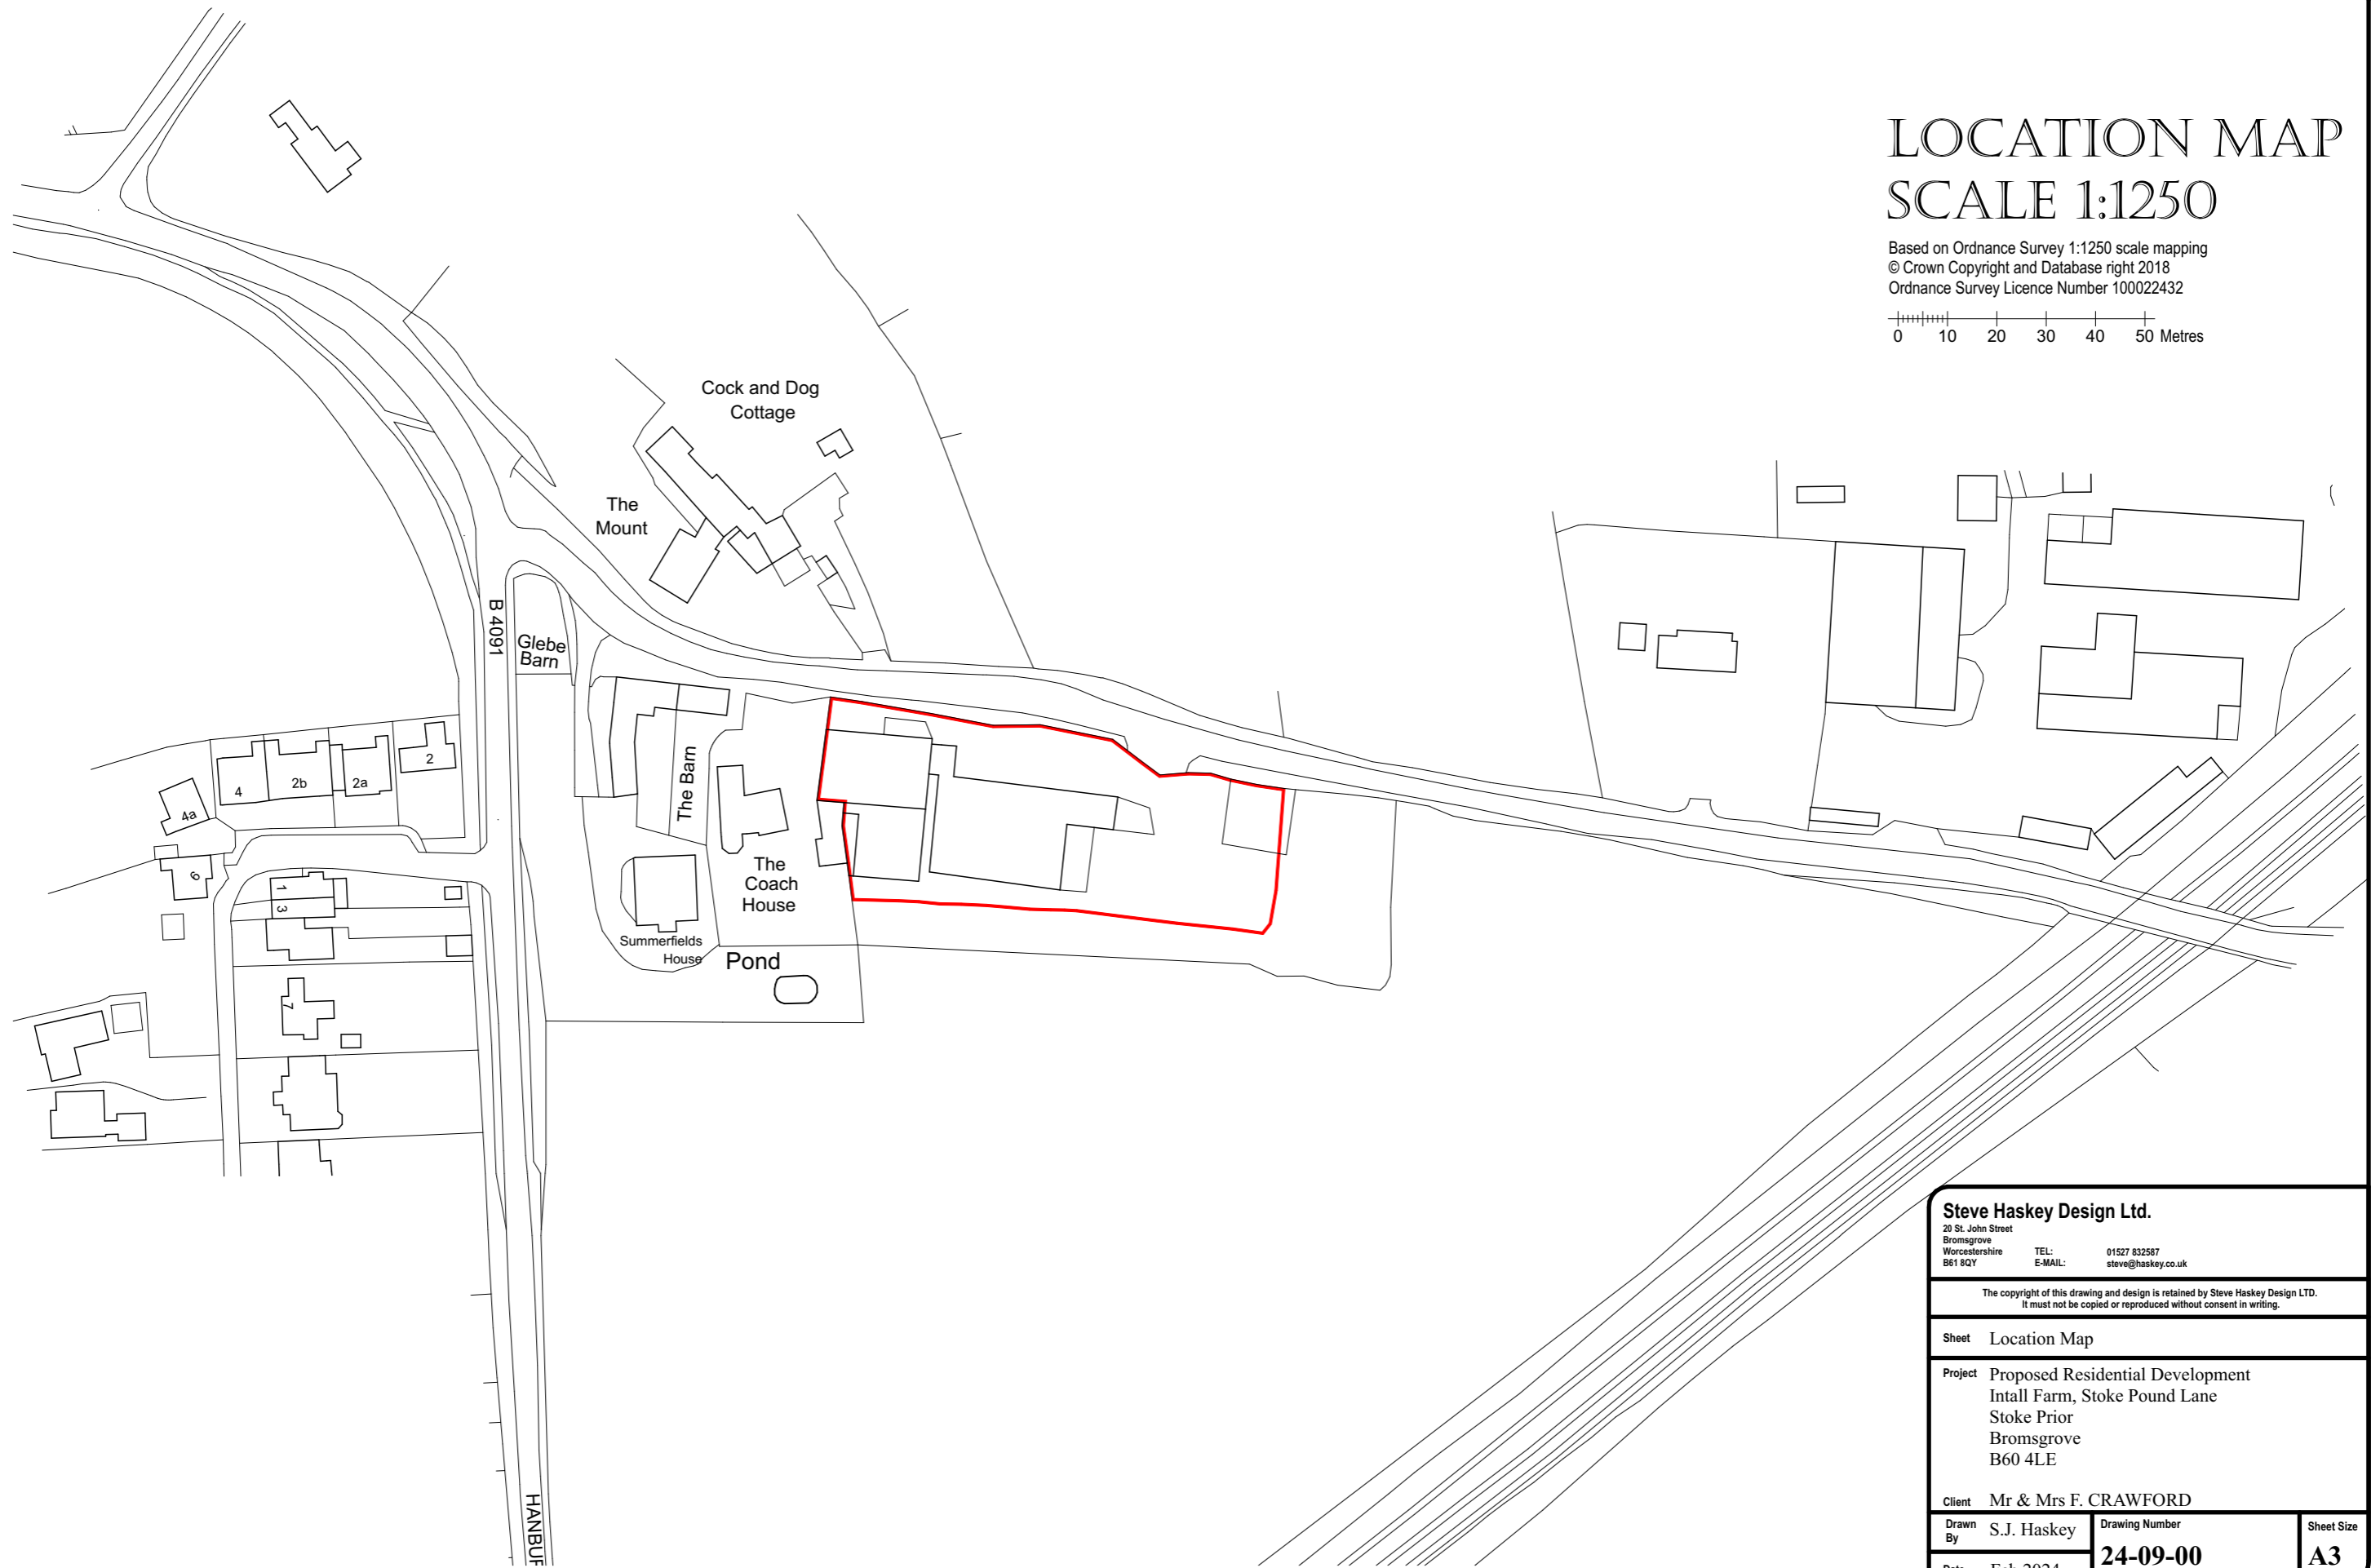


LOCATION MAP SCALE 1:1250

Based on Ordnance Survey 1:1250 scale mapping
© Crown Copyright and Database right 2018
Ordnance Survey Licence Number 100022432

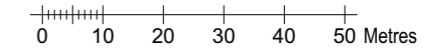

Steve Haskey Design Ltd. 20 St. John Street Bromsgrove Worcestershire B61 8QY TEL: 01527 832587 E-MAIL: steve@haskey.co.uk		
The copyright of this drawing and design is retained by Steve Haskey Design LTD. It must not be copied or reproduced without consent in writing.		
Sheet	Location Map	
Project	Proposed Residential Development Intall Farm, Stoke Pound Lane Stoke Prior Bromsgrove B60 4LE	
Client	Mr & Mrs F. CRAWFORD	
Drawn By	S.J. Haskey	Drawing Number 24-09-00
Date	Feb 2024	Sheet Size A3