



Plans and elevations of building as existing


West facing front as existing

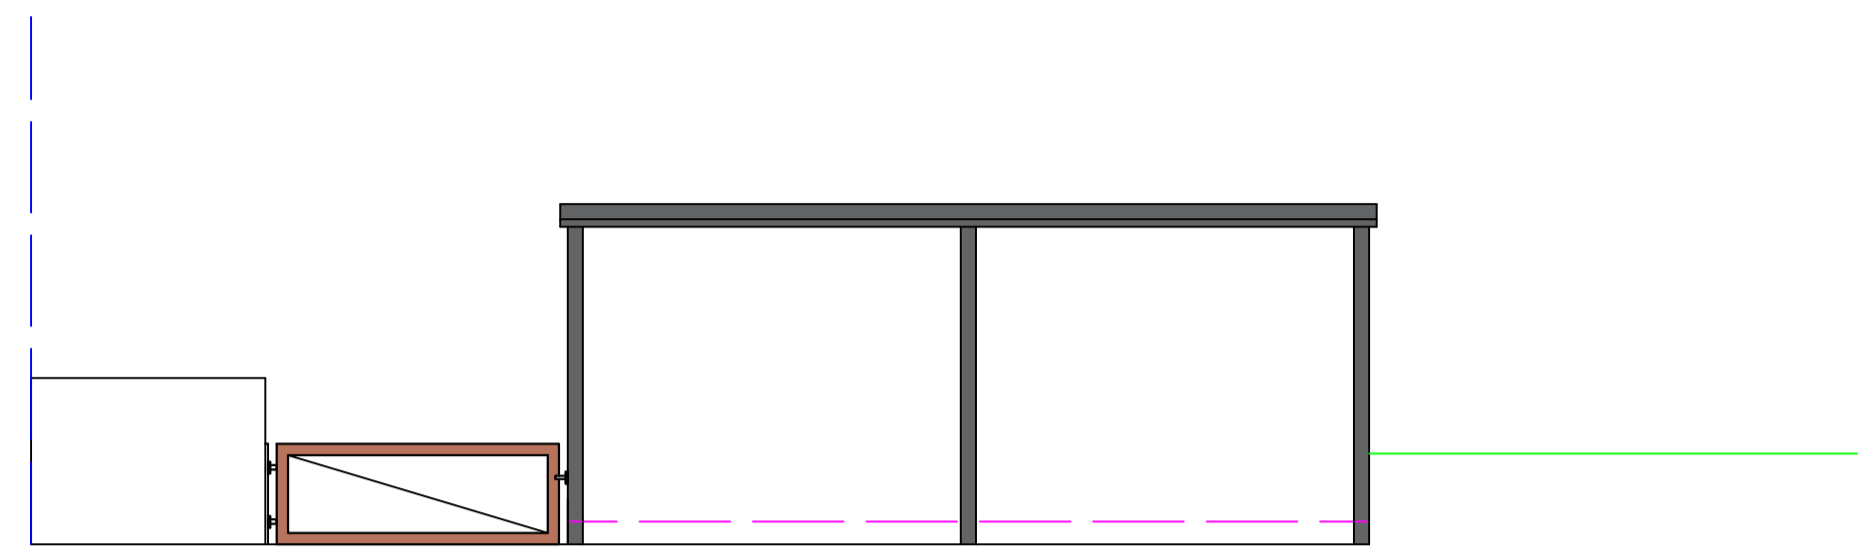


North facing side as existing

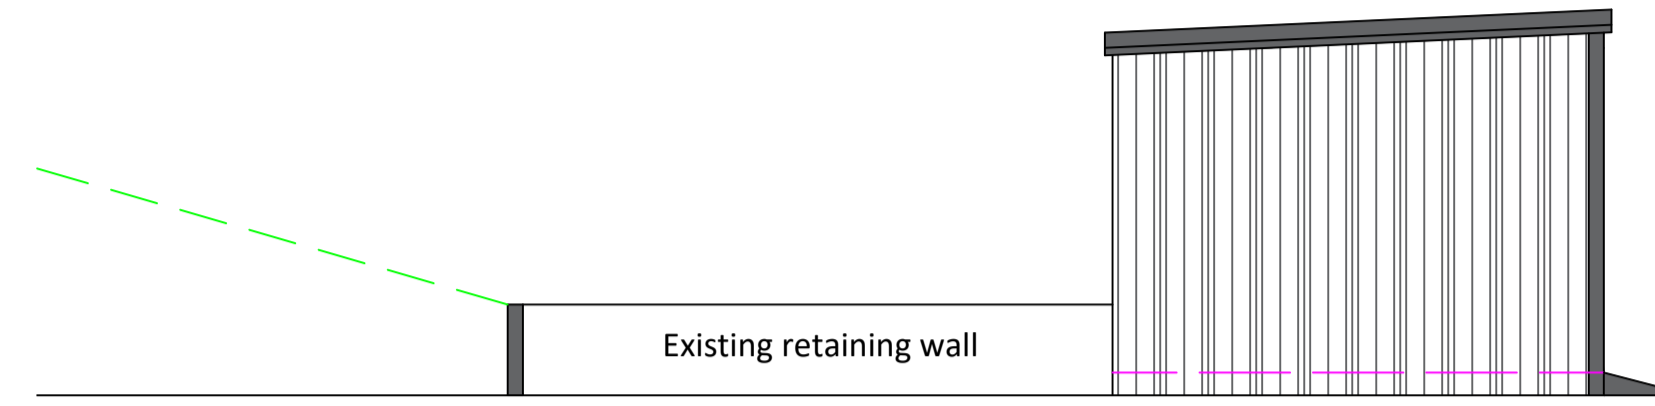


South facing side as existing

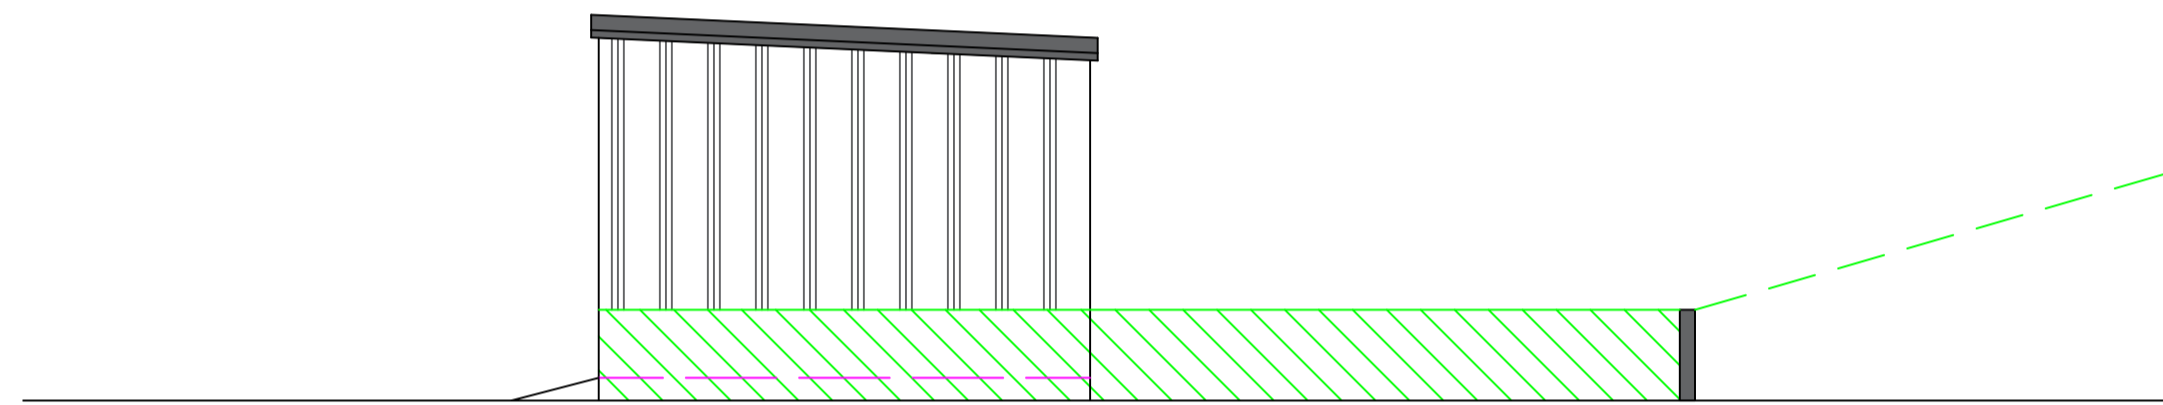


West facing rear as existing

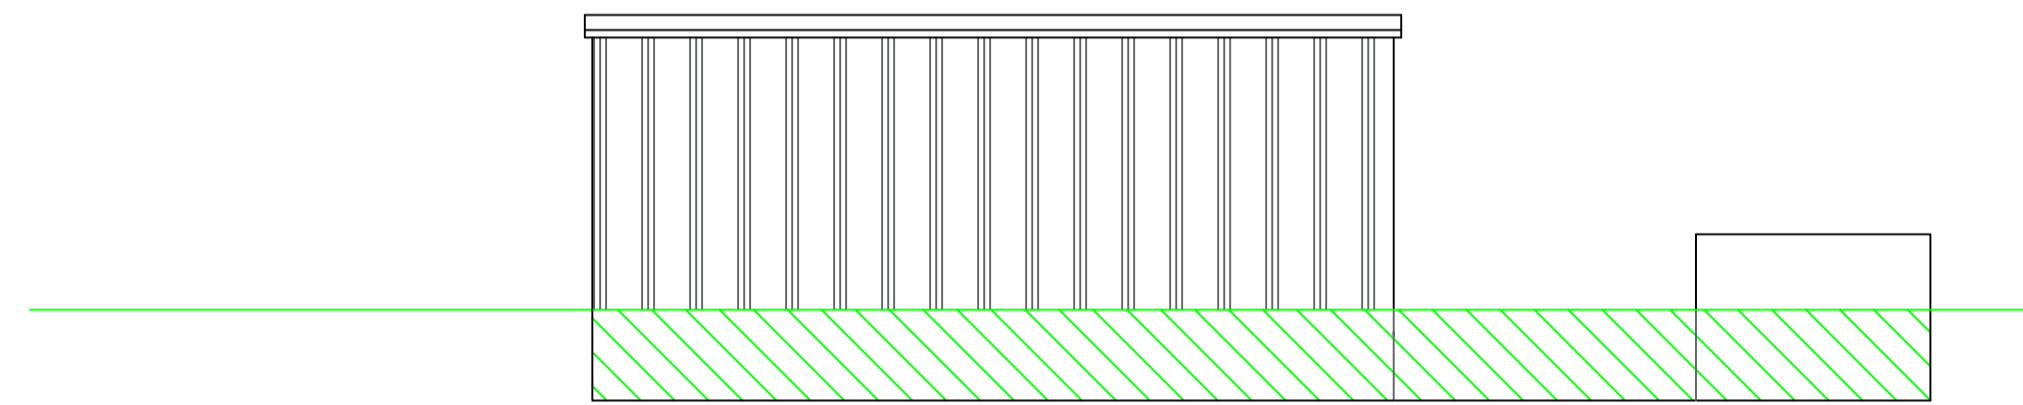

Layout Plan View

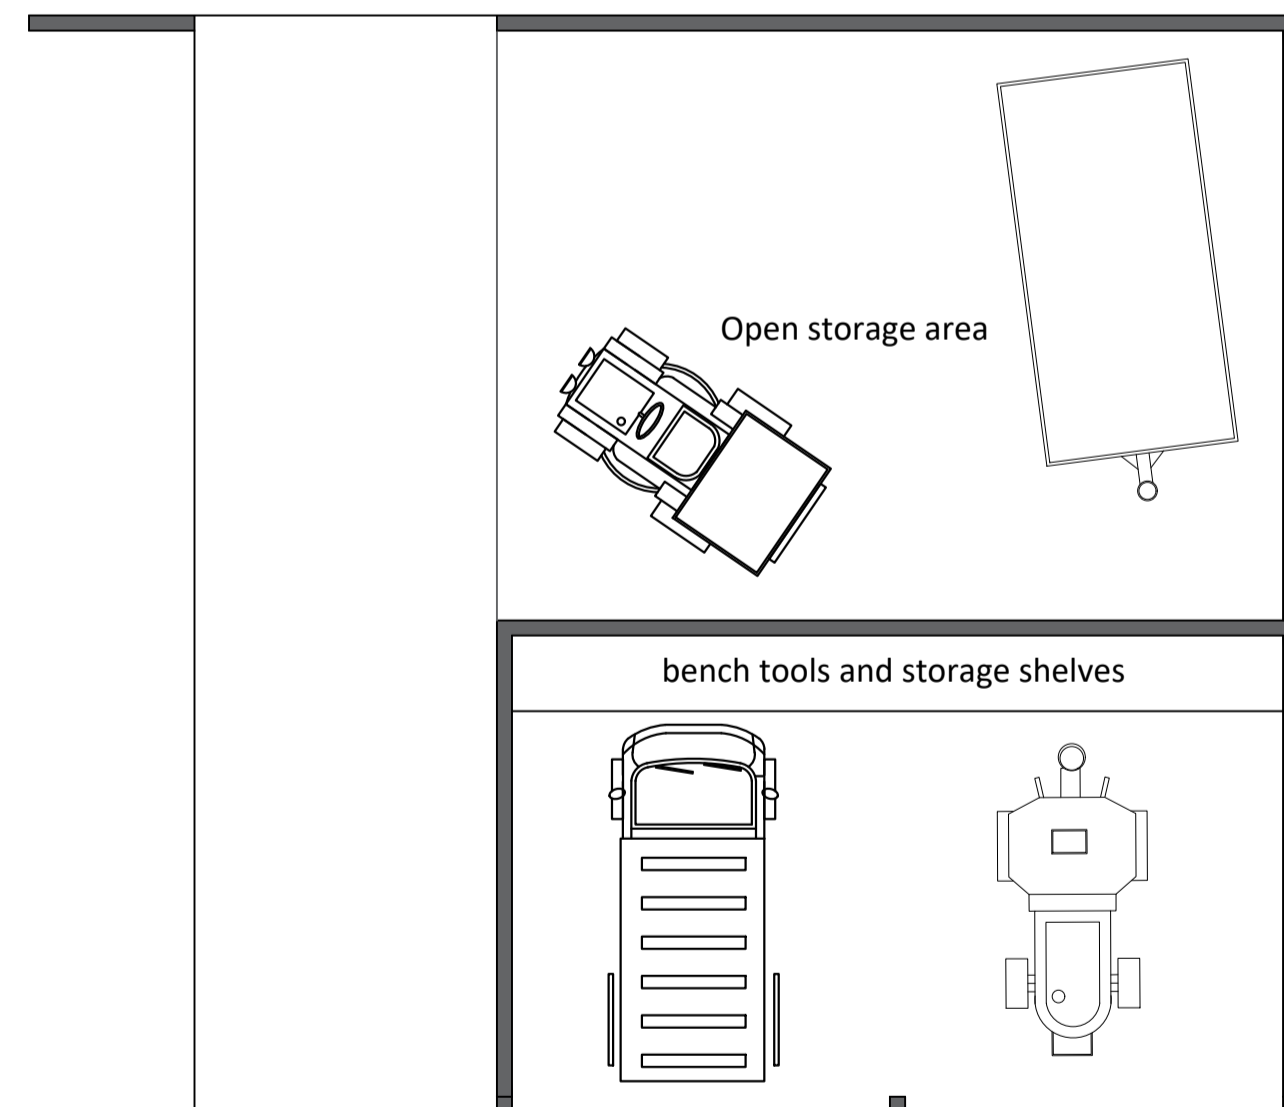

Site Layout Plan

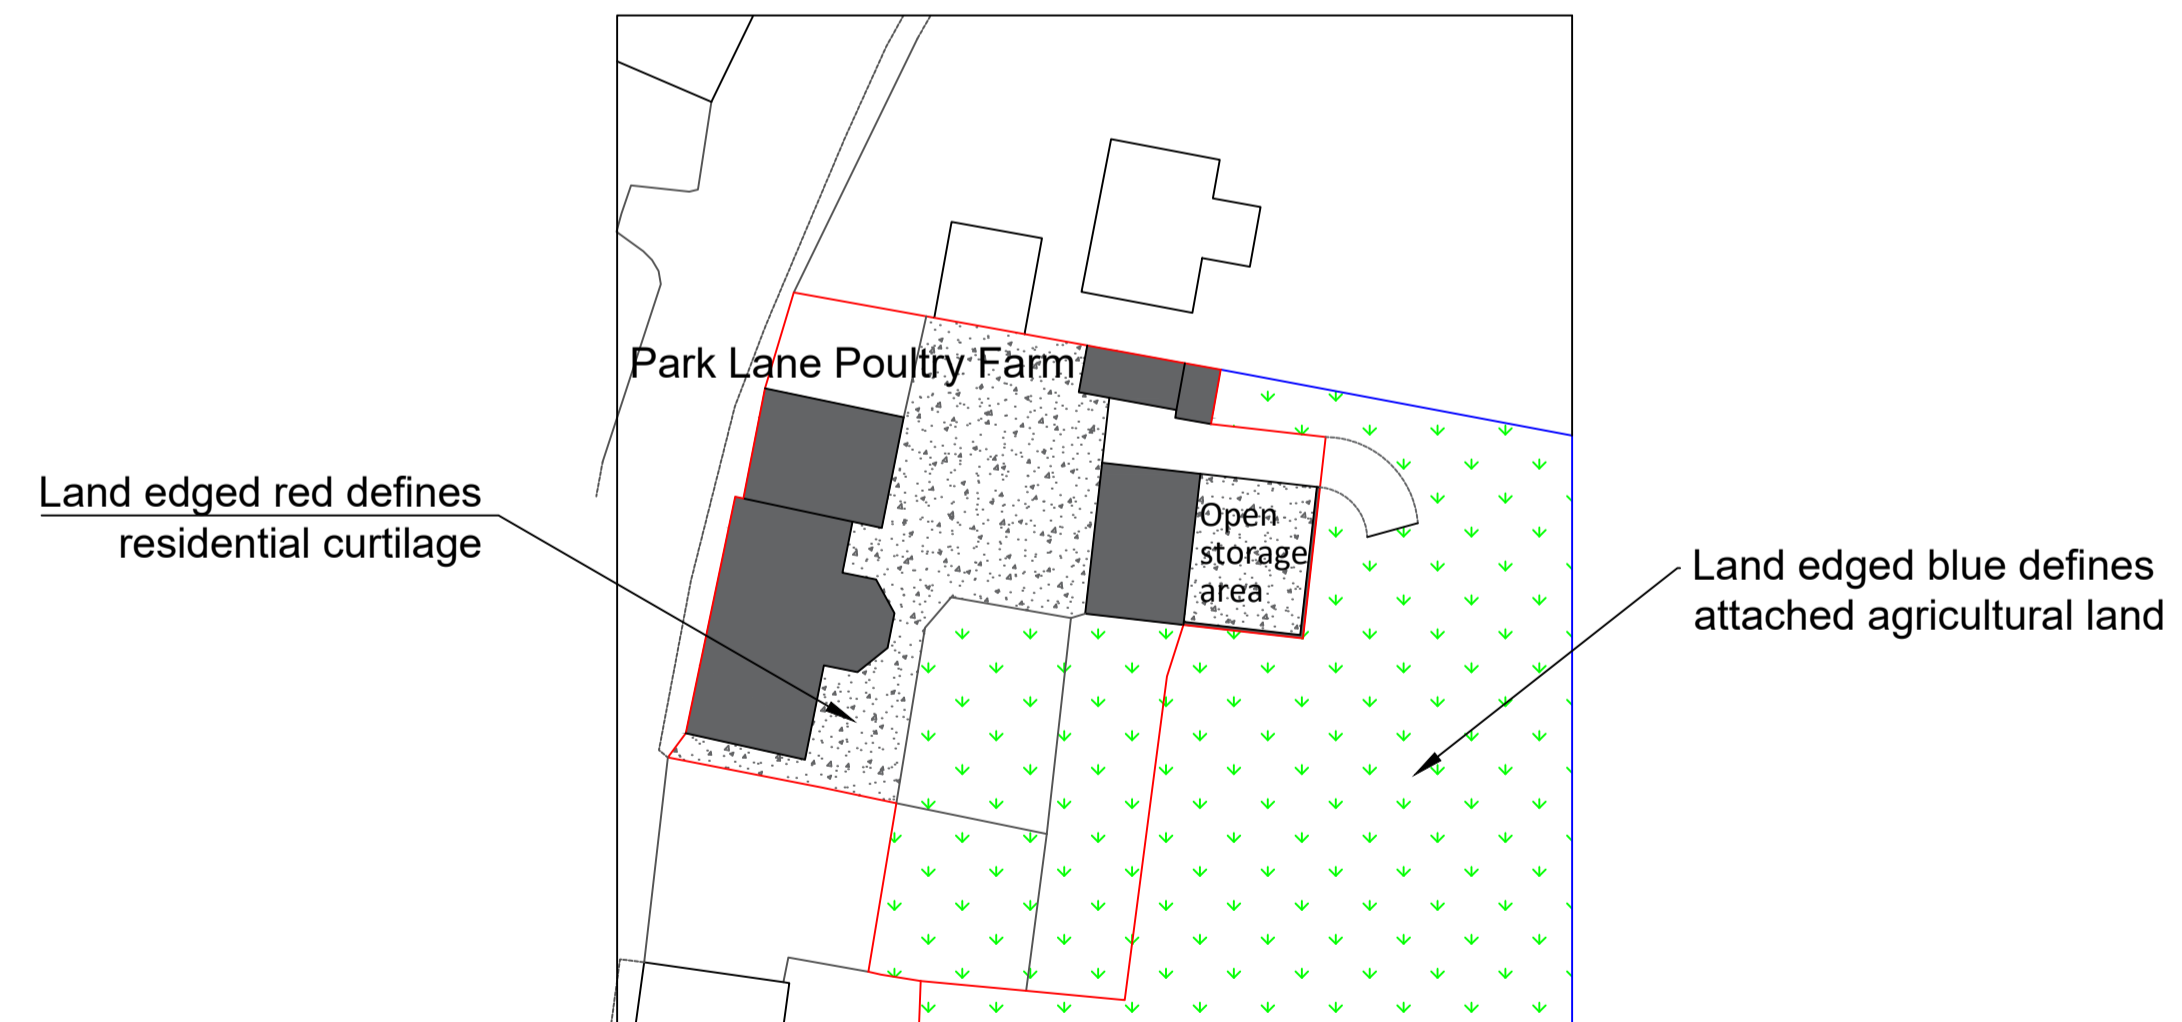

Scale Bar 1:100
0 1m 2m 3m 4m

Scale Bar 1:500
0 10 20

M L Planning Consultancy Ltd
5 Bobbin Mill Cottages,
Stubbins Lane,
Cloughton-on-Brock,
Preston PR3 0PL
Telephone 01995 640135
Mobile 07813 296 287
e-mail: mel@mlplanning.co.uk

APPLICANT: Mr Paul Hetherington
PROJECT: Replacement workshop building
LOCATION: Park Lane Poultry Farm, Park Lane, Forton, PR3 0JX

DATE: 13/03/2024
DWG No: LG/PH/1339
SCALE: 1:100 & 1:500
A1