

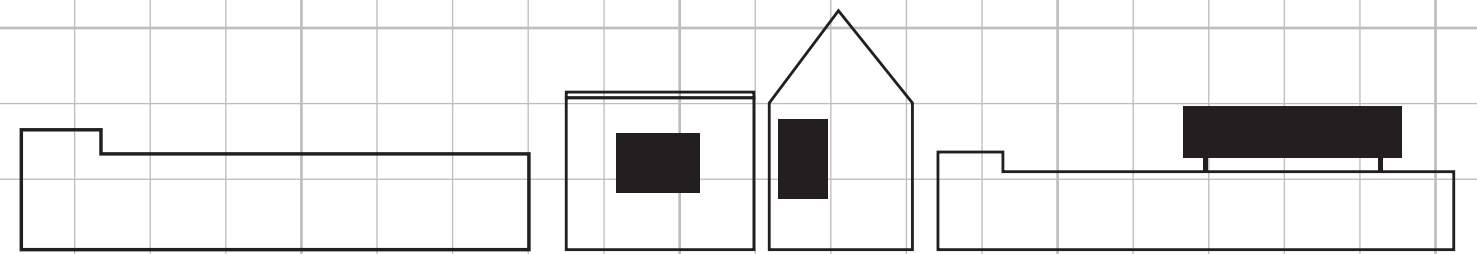



EXISTING ELEVATIONS

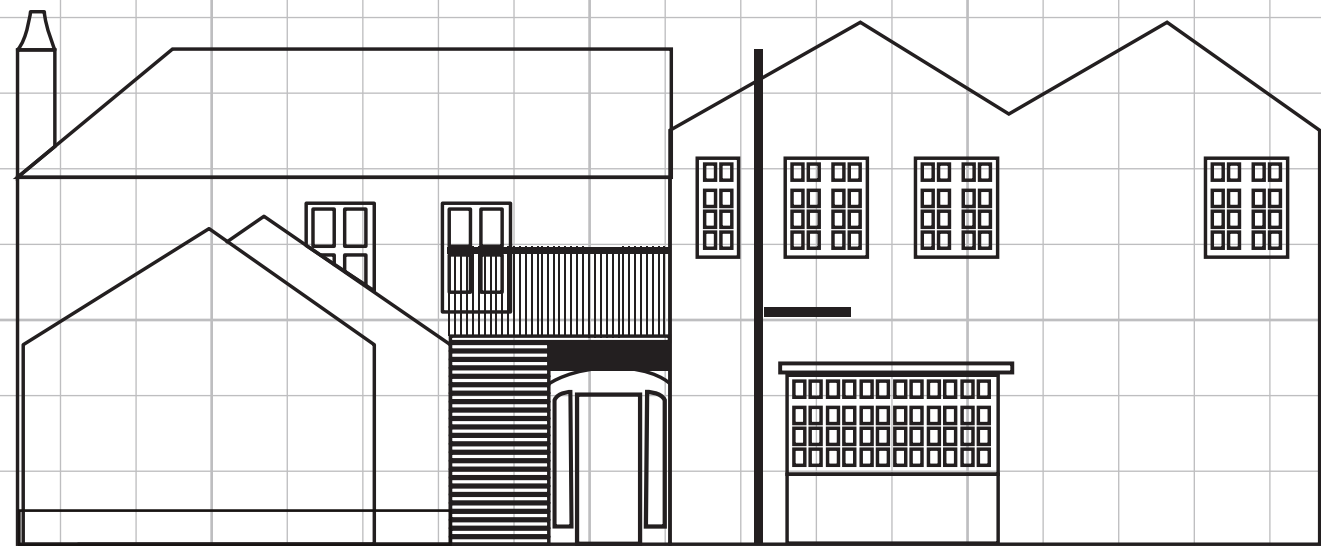

PROPOSED ELEVATIONS

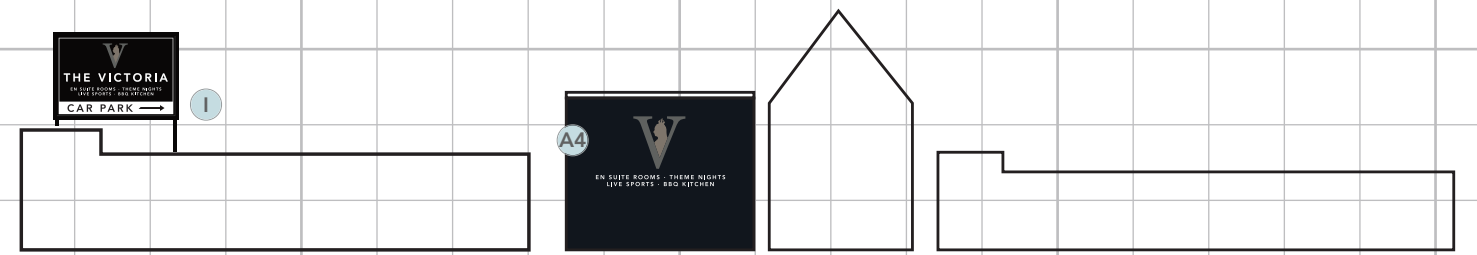

PROPOSED ELEVATIONS

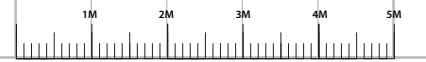

1 SQUARE 1M X 1M
 SCALED 1:100 @ A3