




NOTES

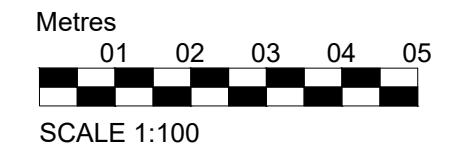


Front Elevation (East)

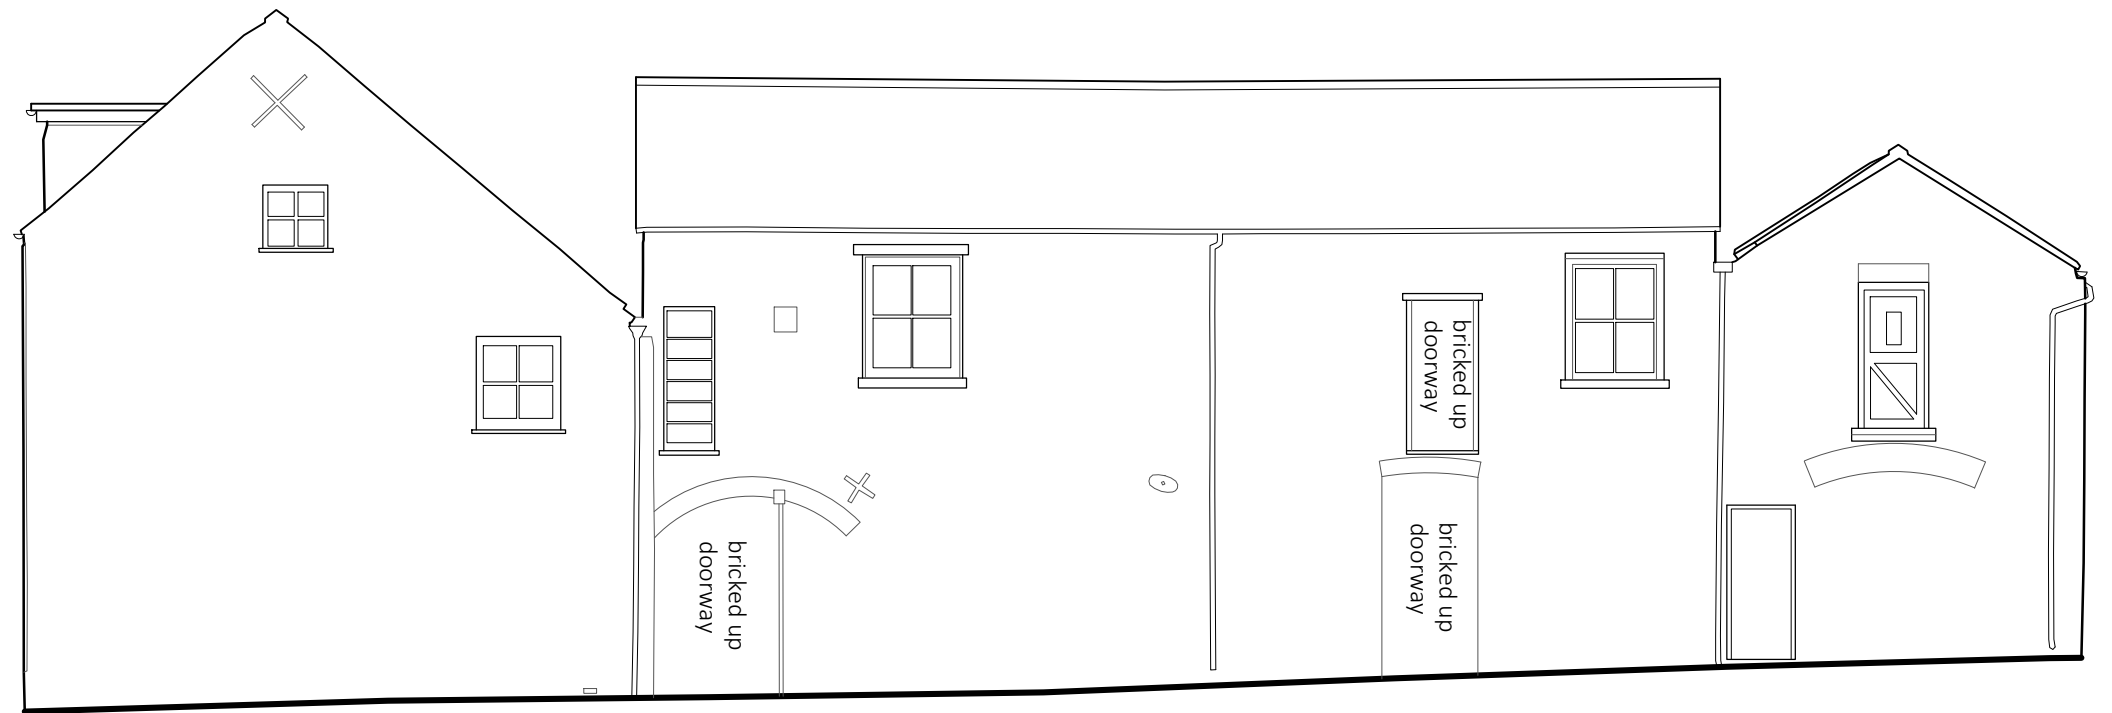

Side Elevation (North)

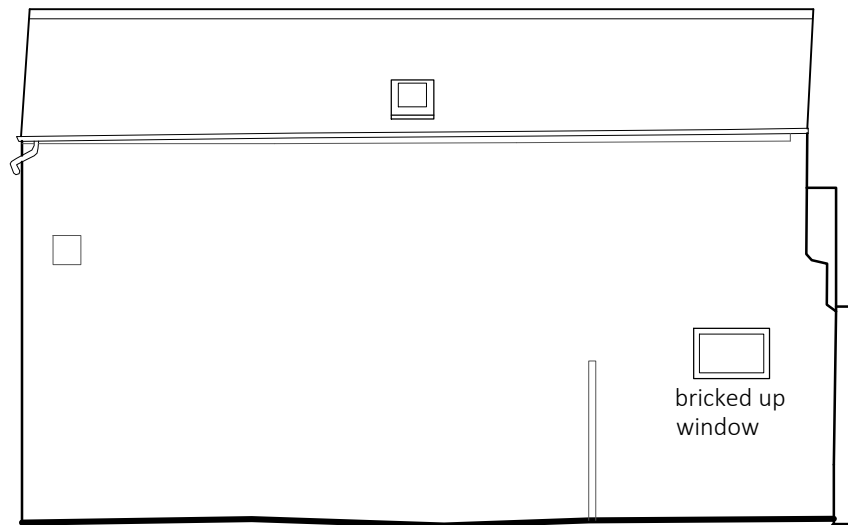


Rear Elevation (West)

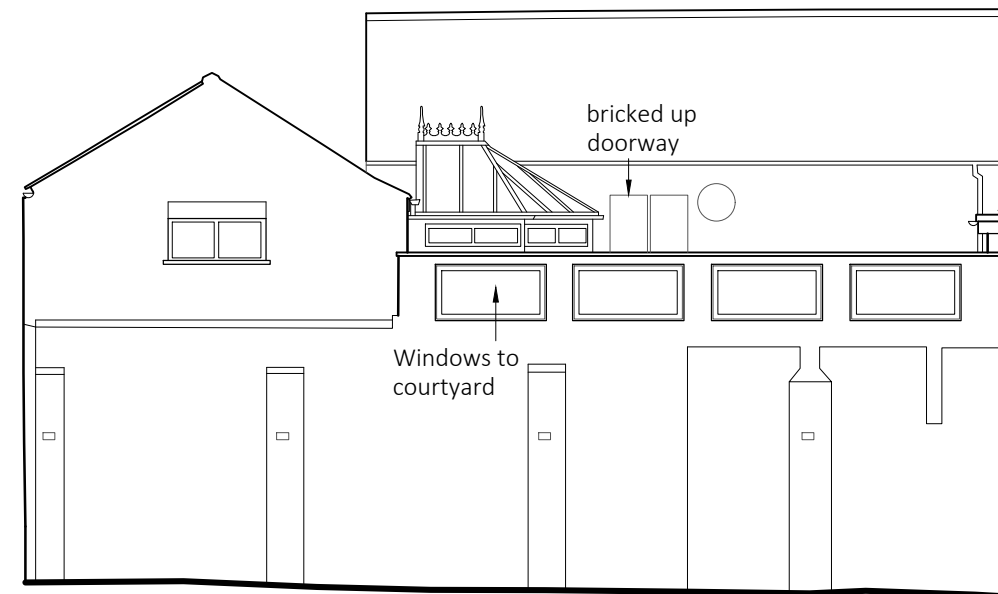

Side Elevation (South)

A	7.12.23	Annotation added

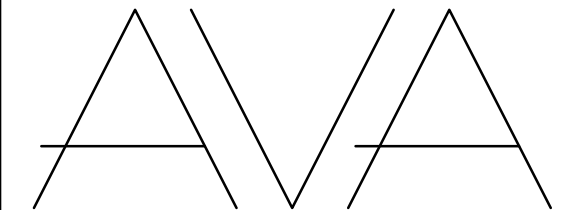

ADDED VALUE ARCHITECTURE

Registered Office:
Added Value Architecture Ltd.
25 Lawton Street
Congleton, CW12 1RU

Company No: 11124740
e. architect@ava-ltd.com
t. 01260 400 150
www.ava-ltd.com

49 Middle Street North
Driffield, YO25 6SS
For MC SQUARED CAPITAL LTD.

Elevations as Existing

Scale:	1:100 @A3	
Date:	September 2023	
Ref:	221003(EX)004	revision A